


TYPICAL FAP 745 (IL 104) SECTION

STA 268+65.00 TO STA 295+37.00
STA 307+94.00 TO STA 344+00.00

* VARIES 1'-0" TO 3'-0"

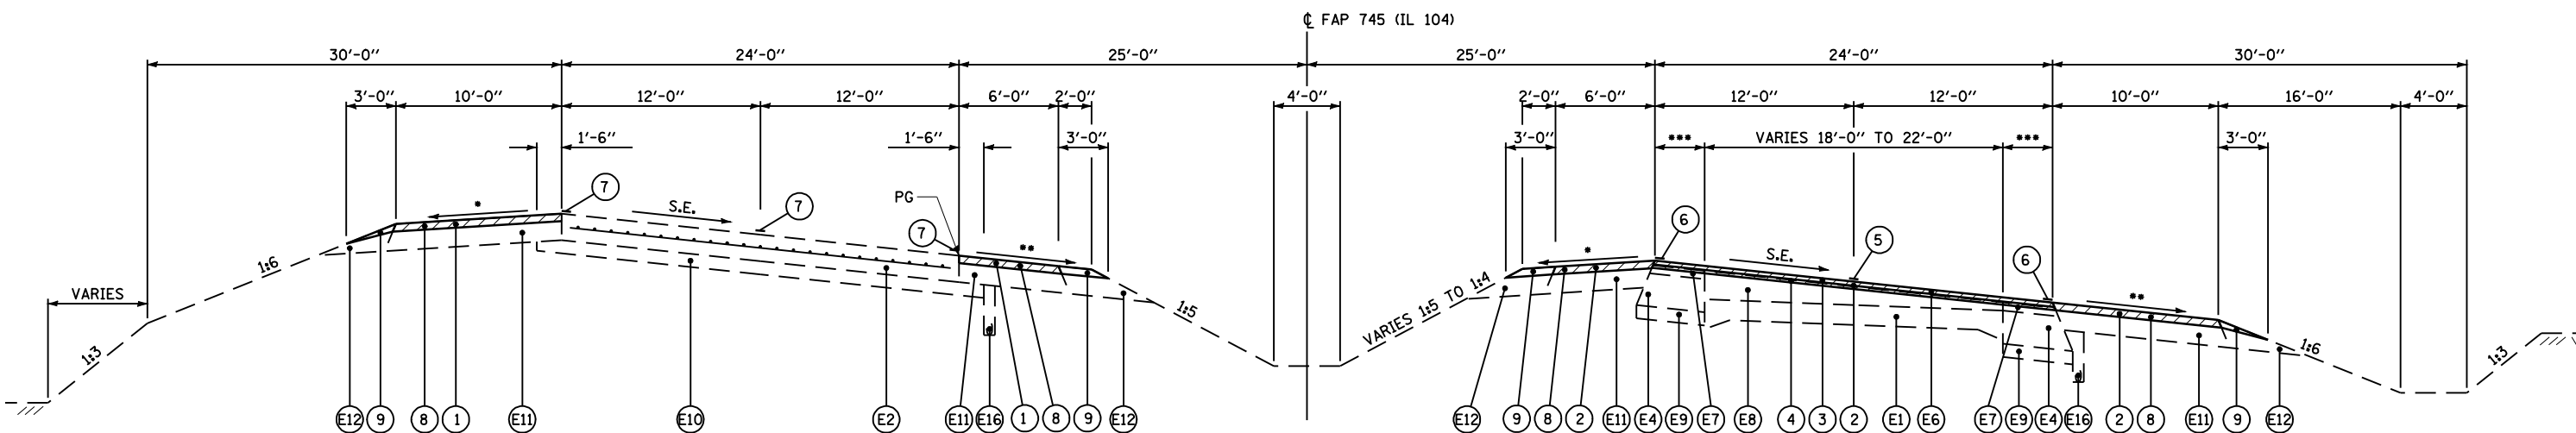

TYPICAL FAP 745 (IL 104) SECTION

STA 295+37.00 TO STA 297+50.00 (S.E. TRANSITION)
STA 297+50.00 TO STA 305+81.00 (S.E. = 4.40%)
STA 305+81.00 TO STA 307+94.00 (S.E. TRANSITION)

*** VARIES 1'-0" TO 3'-0"

- S.E. NOTES:**
- 4% OR 7% BREAKOVER WHICHEVER IS LESS.
 - ** 4% OR SE WHICHEVER IS GREATER.

LEGEND

- ① PROPOSED HOT-MIX ASPHALT SURFACE REMOVAL, 2 1/4"
- ② PROPOSED HOT-MIX ASPHALT SURFACE REMOVAL, VARIABLE DEPTH (SEE DETAIL ON SHEET 14)
- ③ PROPOSED POLYMERIZED HOT-MIX ASPHALT SURFACE COURSE, MIX "D", N70, 1 1/2"
- ④ PROPOSED LEVELING BINDER (MACHINE METHOD), N70, 3/4"
- ⑤ PROPOSED PREFORMED PLASTIC PAVEMENT MARKING, TYPE B-INLAID-5"
- ⑥ PROPOSED URETHANE PAVEMENT MARKING
- ⑦ PROPOSED PAINT PAVEMENT MARKING
- ⑧ PROPOSED HOT-MIX ASPHALT SHOULDER, 2 1/4" & VARIES (RUMBLE STRIPS CONSTRUCTED PER STANDARD 642001)
- ⑨ PROPOSED AGGREGATE SHOULDER, TYPE B (WEDGE)
- ⑩ PROPOSED HOT-MIX ASPHALT BASE COURSE/WIDENING, 8"
- ⑪ PROPOSED HOT-MIX ASPHALT SHOULDERS, 8"

LEGEND

- Ⓔ EXISTING PCC PAVEMENT (9"-6"-9") W/ HOT-MIX ASPHALT OVERLAY, 4 1/2"±
- Ⓔ EXISTING CONTINUOUSLY REINFORCED PCC PAVEMENT, 8"
- Ⓔ EXISTING HOT-MIX ASPHALT BASE COURSE, 10"
- Ⓔ EXISTING HOT-MIX ASPHALT BASE COURSE WIDENING, 10"
- Ⓔ EXISTING HOT-MIX ASPHALT BASE COURSE, 8"
- Ⓔ EXISTING HOT-MIX ASPHALT SURFACE COURSE, 1 1/2"
- Ⓔ EXISTING HOT-MIX ASPHALT BINDER COURSE, 2 1/2" AND VARIES
- Ⓔ EXISTING HOT-MIX ASPHALT LEVELING BINDER, 3/4" MINIMUM AND VARIES

LEGEND

- Ⓔ EXISTING SUB-BASE GRANULAR MATERIAL, 4" AND VARIES
- Ⓔ EXISTING STABILIZED SUB-BASE, 4"
- Ⓔ EXISTING HOT-MIX ASPHALT SHOULDERS, 8"
- Ⓔ EXISTING AGGREGATE SHOULDERS, 8"
- Ⓔ EXISTING CONCRETE MEDIAN SURFACE, 4"
- Ⓔ EXISTING SAND FILL
- Ⓔ EXISTING CURB AND GUTTER TYPE B-6.24
- Ⓔ EXISTING PIPE UNDERDRAIN, 4"
- Ⓔ EXISTING SIDEWALK, 4"

FILE NAME =	USER NAME = laughlinr1	DESIGNED -	REVISED -
et:\pwwork\pwwid\LAUGHLINR1\dms23418\tpicels.dgn		DRAWN -	REVISED -
		CHECKED -	REVISED -
		DATE -	REVISED -

STATE OF ILLINOIS
DEPARTMENT OF TRANSPORTATION

TYPICAL SECTIONS

SCALE: 1"=50' SHEET NO. 6 OF 8 SHEETS STA. TO STA.

F.A.P. RTE.	SECTION	COUNTY	TOTAL SHEETS	SHEET NO.
745	103(RS-12), 104(RS-5)	ADAMS	109	12
CONTRACT NO. 72877				
FED. ROAD DIST. NO. ILLINOIS FED. AID PROJECT				