
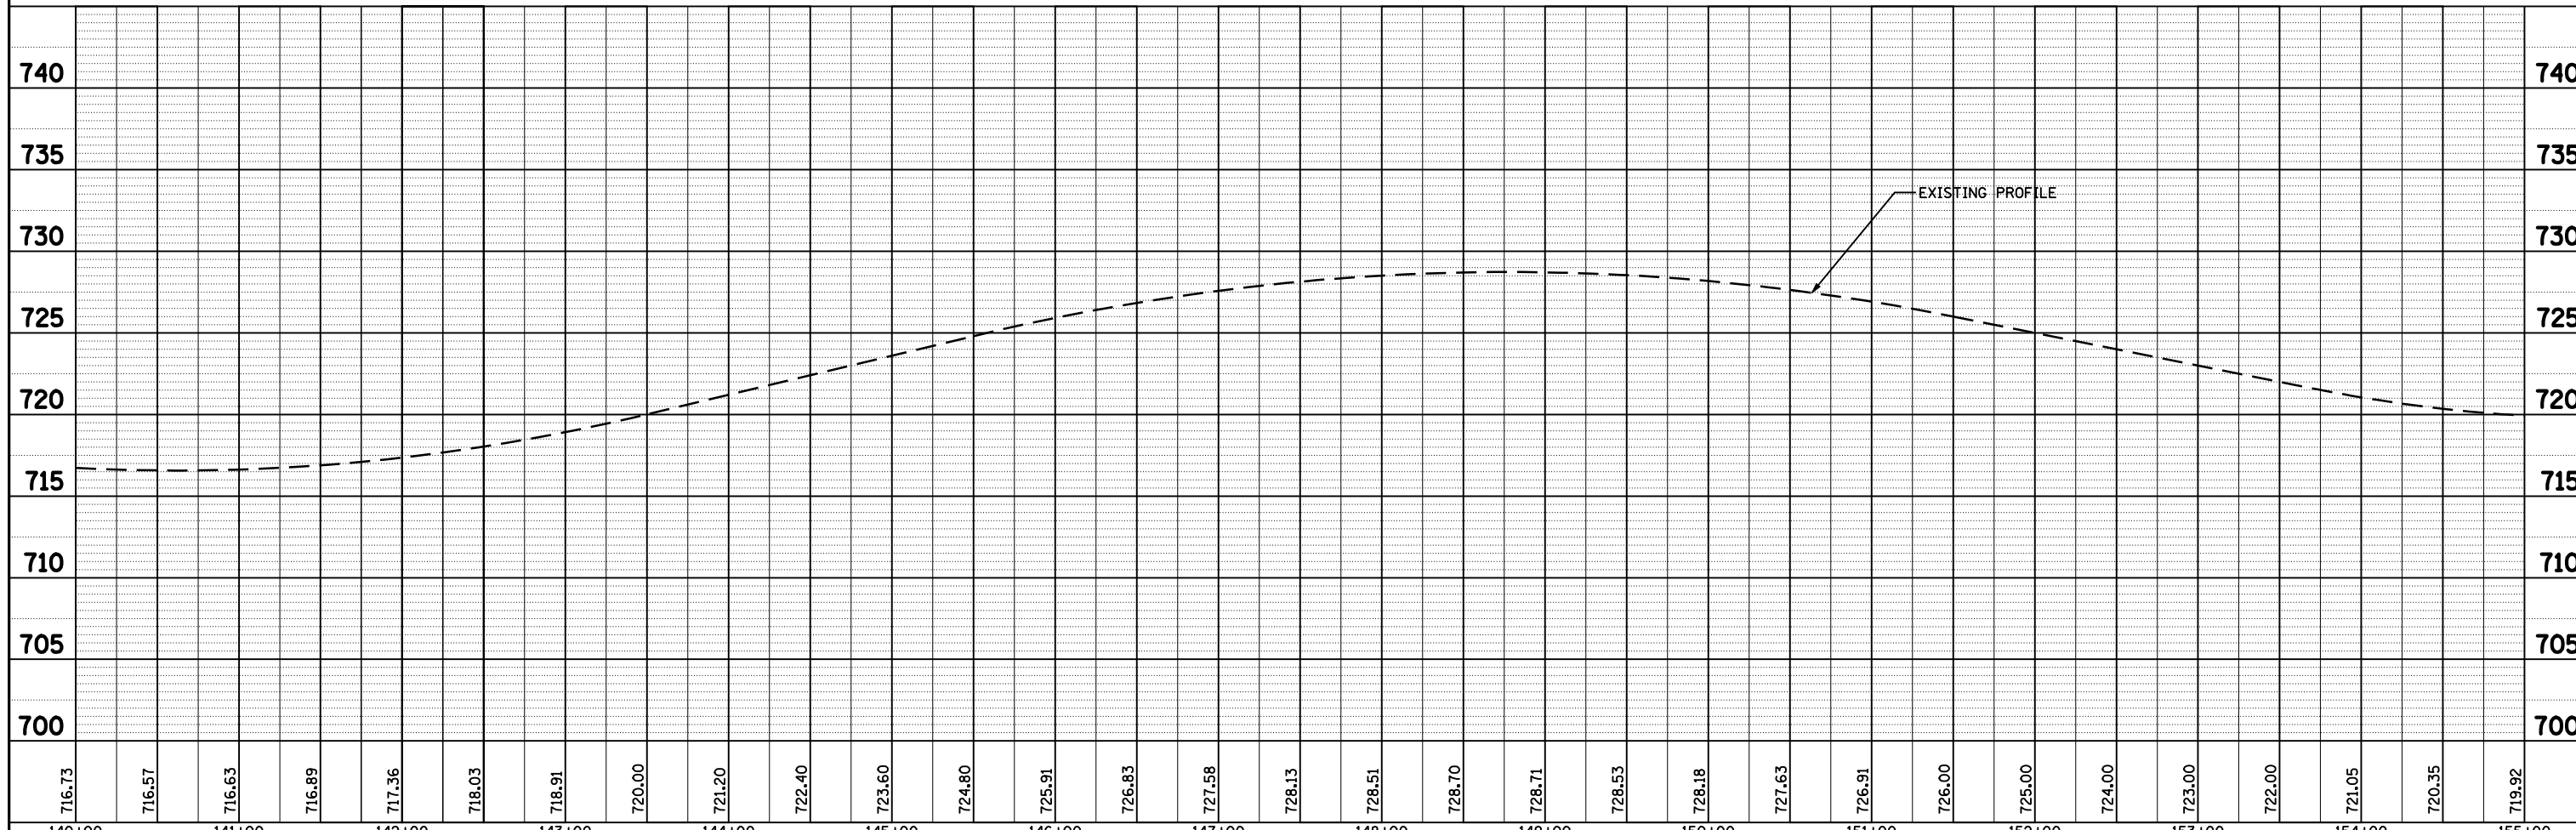


PLAN	SURVEYED	DATE
	PLOTTED	
	CHECKED	
	ALIGNED	
	FILE NAME	
	NO.	

PROFILE	SURVEYED	DATE
	PLOTTED	
	CHECKED	
	GRADES	
	STRUCTURE	
	NOTATIONS	
	CHPID	
	NO.	

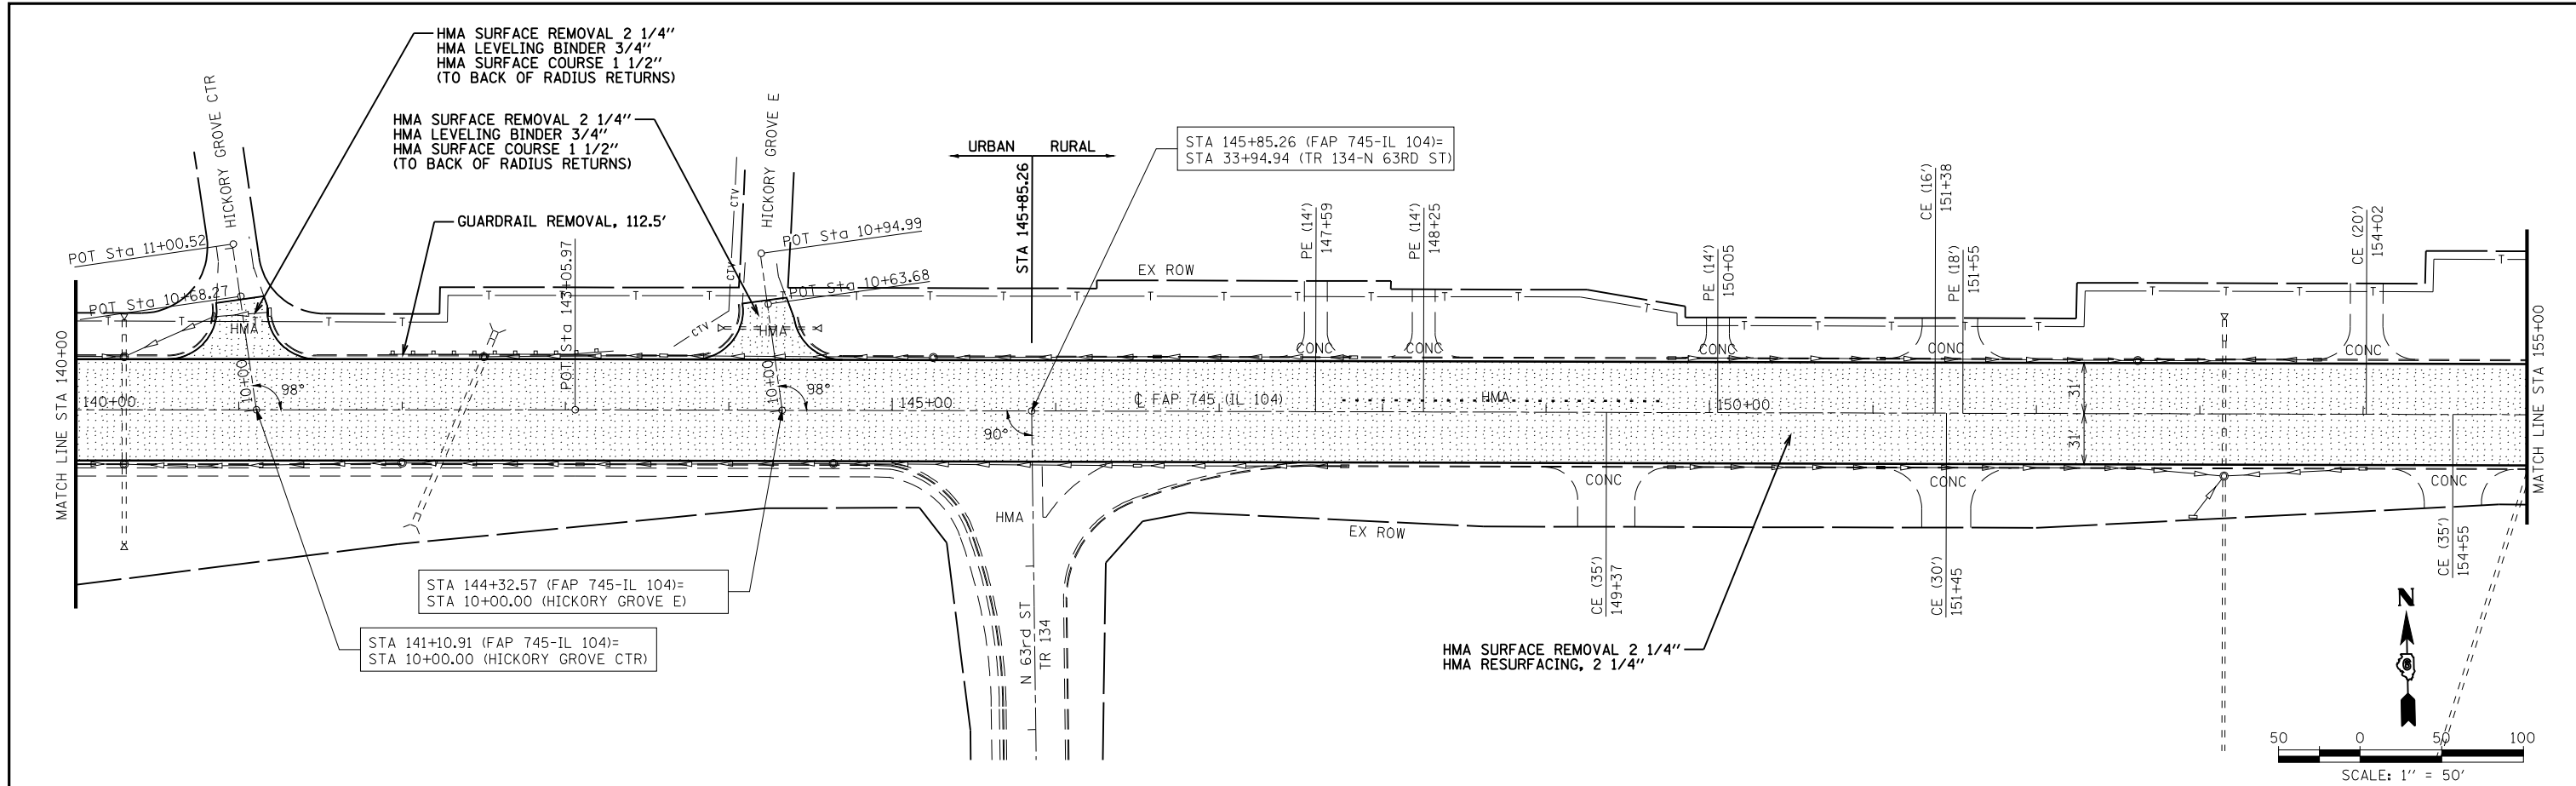

FILE NAME =	USER NAME = laughlinr1	DESIGNED -	REVISED -
c:\pwork\PWIDOT\LAUGHLINR\dm23418\07100_PP_02.dgn		CHECKED -	REVISED -
PLOT SCALE = 100.0001' / IN.		DRAWN -	REVISED -
PLOT DATE = Jan-23-2009 11:47:54AM		CHECKED -	REVISED -

**STATE OF ILLINOIS  
DEPARTMENT OF TRANSPORTATION**

**FAP RTE 745 (IL 104)  
PLAN & PROFILE SHEET**

SCALE: 1"=50'      SHEET NO. 2 OF 30 SHEETS      STA. 140+00 TO STA. 155+00

F.A.P. RTE.	SECTION	COUNTY	TOTAL SHEETS	SHEET NO.
745	103(RS-12), 104(RS-5)	ADAMS	109	29
CONTRACT NO. 72877				
FED. ROAD DIST. NO.      ILLINOIS FED. AID PROJECT				