
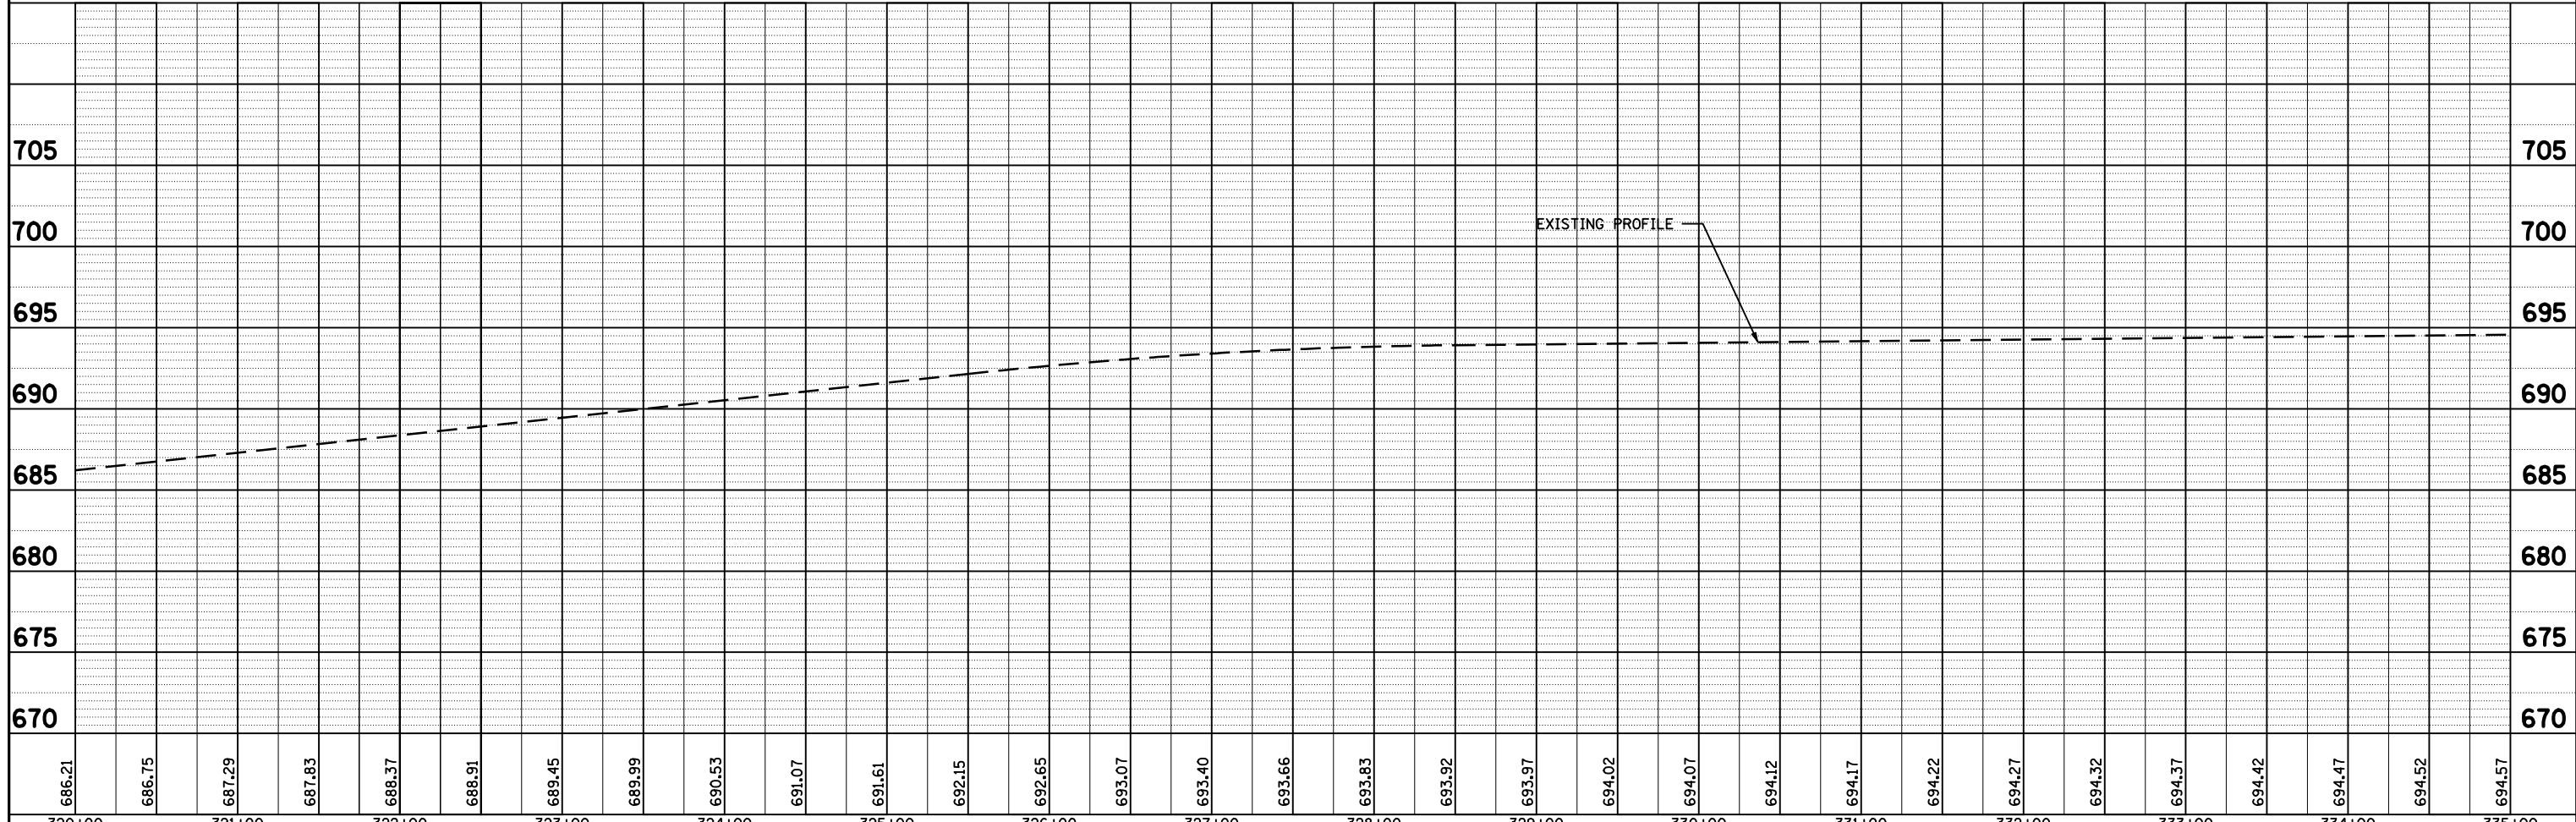


PLAN	SURVEYED	BY	DATE
	PLOTTED		
	CHECKED		
	ALIGNED		
	FILE NAME		
	NO.		

PROFILE	SURVEYED	BY	DATE
	PLOTTED		
	CHECKED		
	GRADES		
	STRUCTURE		
	NOTATIS		
	CHFD		
	NO.		

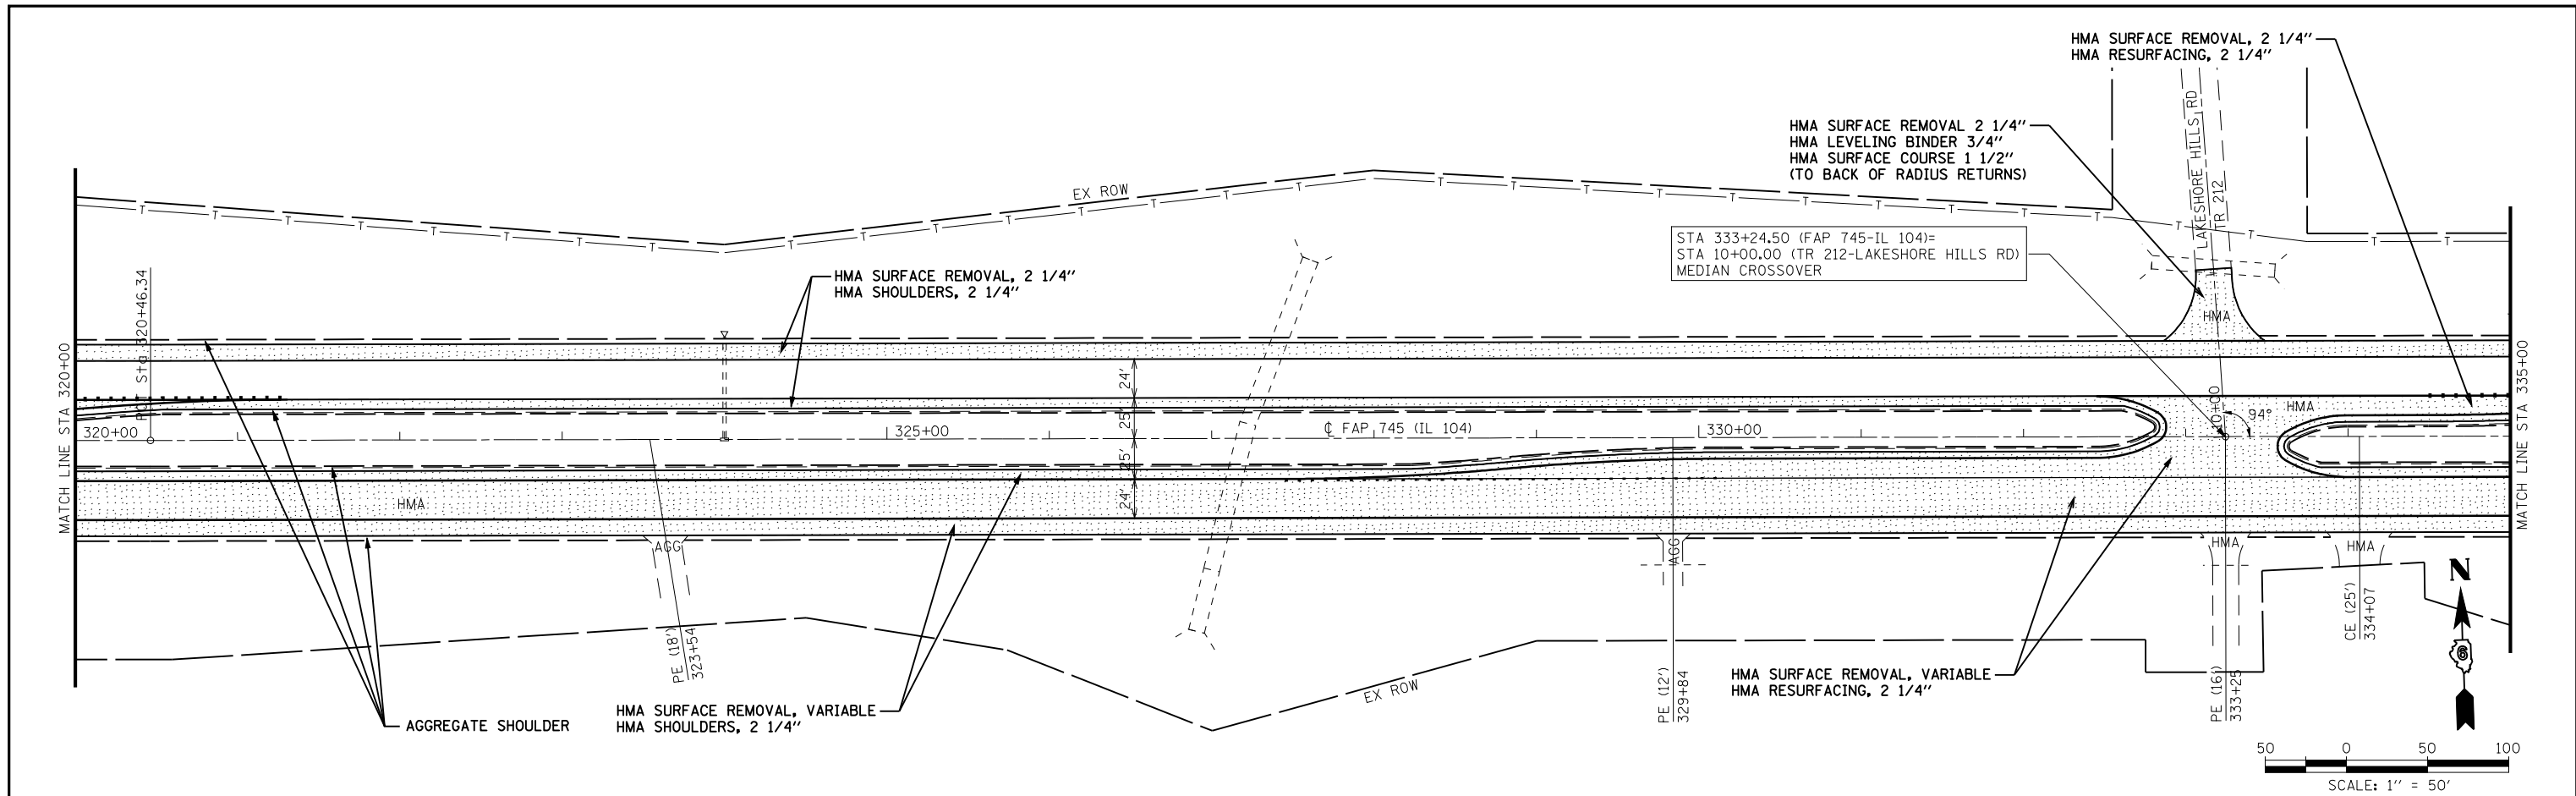

FILE NAME =	USER NAME = laughlinr1	DESIGNED -	REVISED -	STATE OF ILLINOIS DEPARTMENT OF TRANSPORTATION	FAP RTE 745 (IL 104) PLAN & PROFILE SHEET	F.A.P. RTE.	SECTION	COUNTY	TOTAL SHEETS	SHEET NO.
ct:\pw\work\PWIDOT\LAUGHLINR1\dms23418\07100_PP_14.dgn		CHECKED -	REVISED -			745	103(RS-12), 104(RS-5)	ADAMS	109	41
PLOT SCALE = 100.0001' / IN.		DRAWN -	REVISED -			CONTRACT NO. 72877				
PLOT DATE = Jan-23-2009 11:49:58AM		CHECKED -	REVISED -			FED. ROAD DIST. NO.	ILLINOIS	FED. AID PROJECT		