
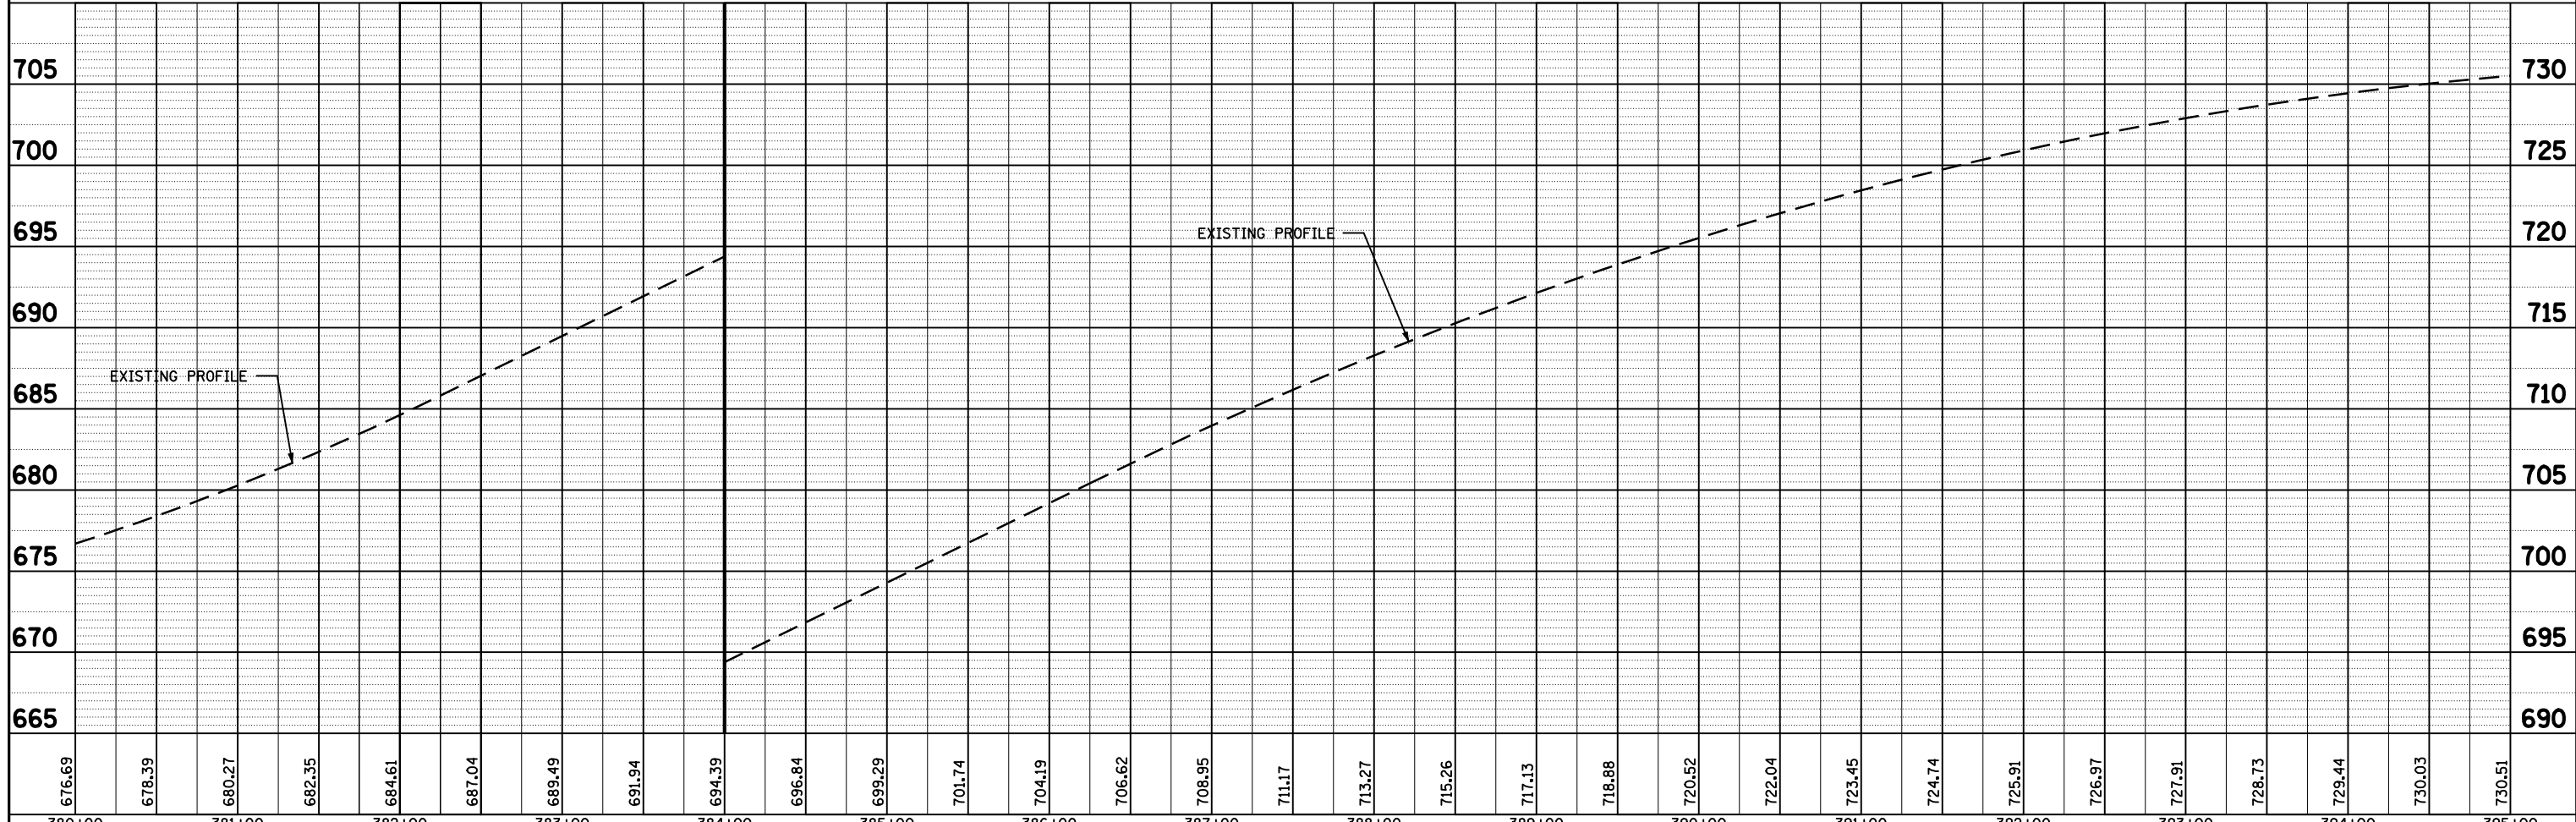


PLAN	SURVEYED	BY	DATE
	PLOTTED		
	CHECKED		
	ALIGNED		
	MAX		
	CARD		
	FILE		
	NAME		
	NO.		

PROFILE	SURVEYED	BY	DATE
	PLOTTED		
	CHECKED		
	GRADES		
	STRUCTURE		
	NOTATION		
	CHFD		
	NO.		

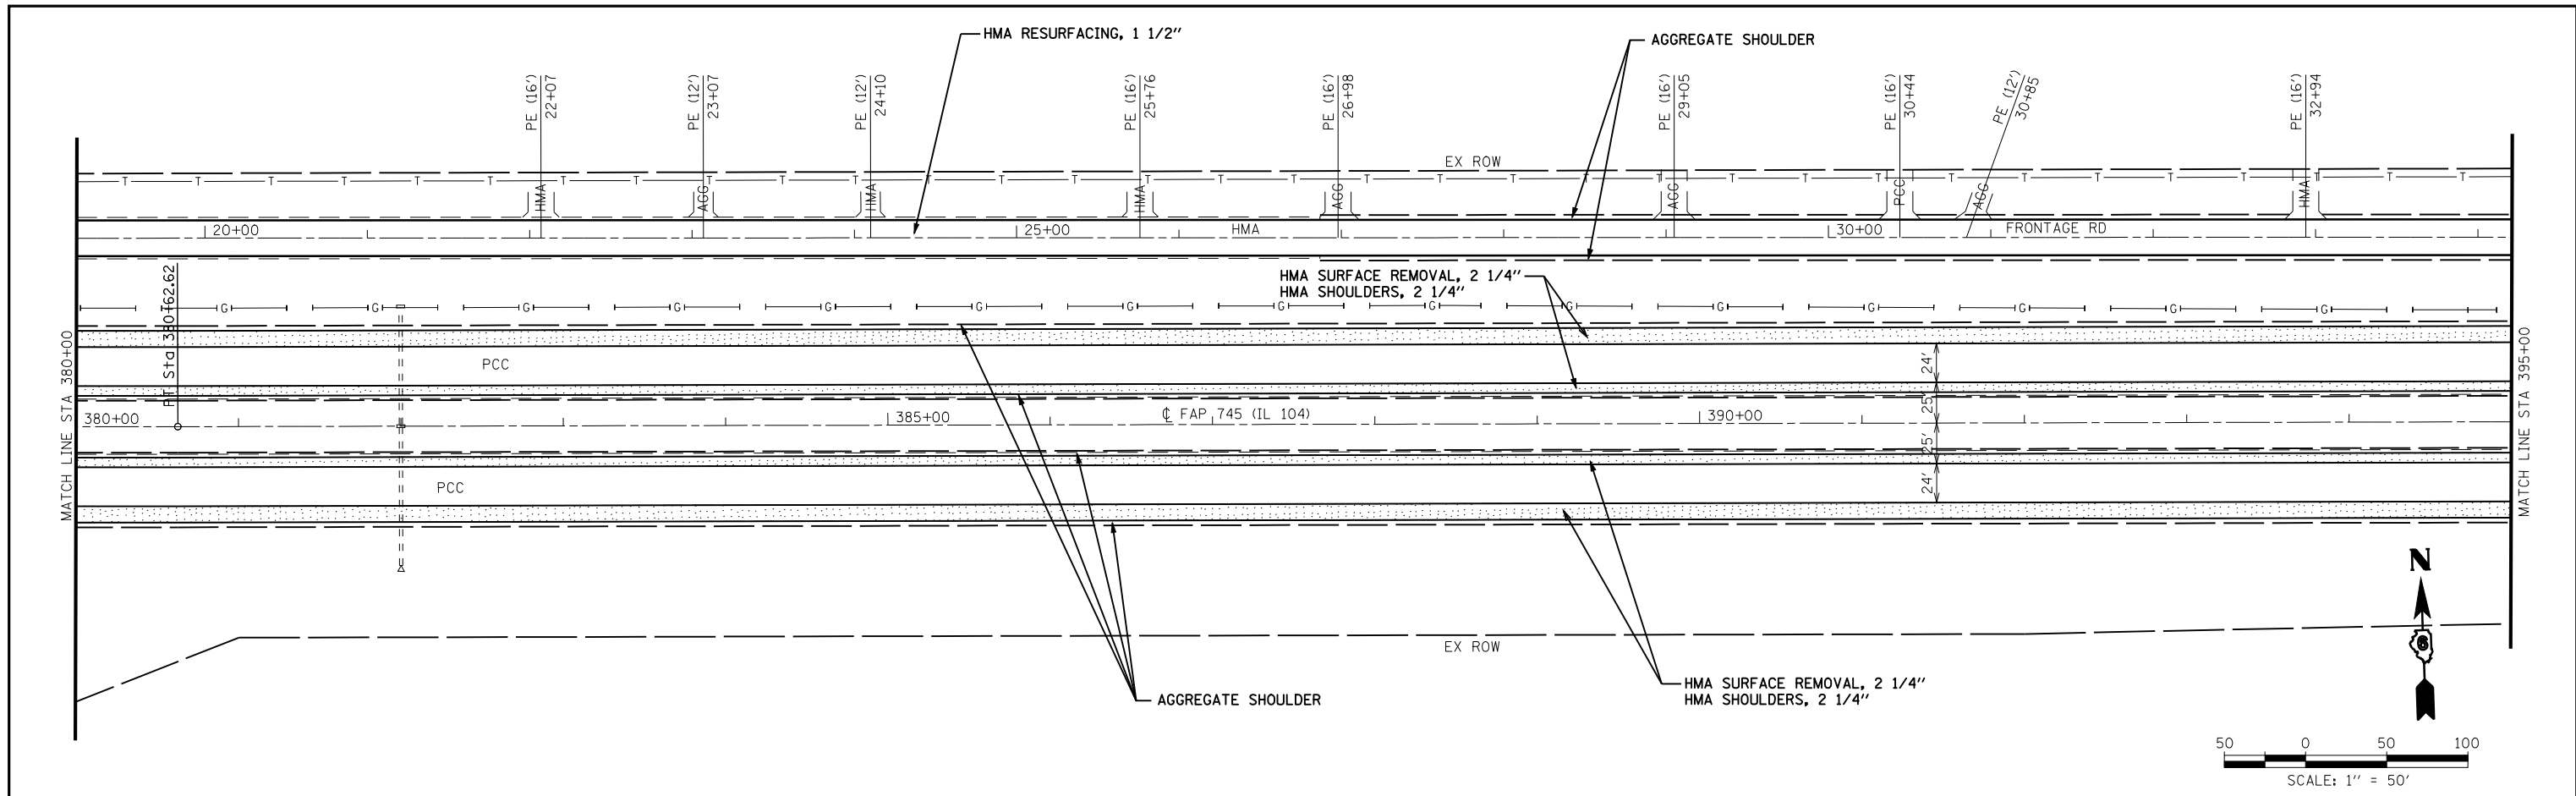

FILE NAME =	USER NAME = laughlinr1	DESIGNED -	REVISED -	STATE OF ILLINOIS DEPARTMENT OF TRANSPORTATION	FAP RTE 745 (IL 104) PLAN & PROFILE SHEET	SCALE: 1"=50'	SHEET NO. 18 OF 30 SHEETS	STA. 380+00 TO STA. 395+00	F.A.P. RTE.	SECTION	COUNTY	TOTAL SHEETS	SHEET NO.
ct:\pw\work\PWIDOT\LAUGHLINR1\dms23418\07100_PP_18.dgn	CHECKED -	REVISED -	745						103(RS-12), 104(RS-5)	ADAMS	109	45	
PLOT SCALE = 100.0001' / IN.	DRAWN -	REVISED -	CONTRACT NO. 72877										
PLOT DATE = Jan-23-2009 11:50:48AM	CHECKED -	REVISED -	FED. ROAD DIST. NO. ILLINOIS FED. AID PROJECT										