
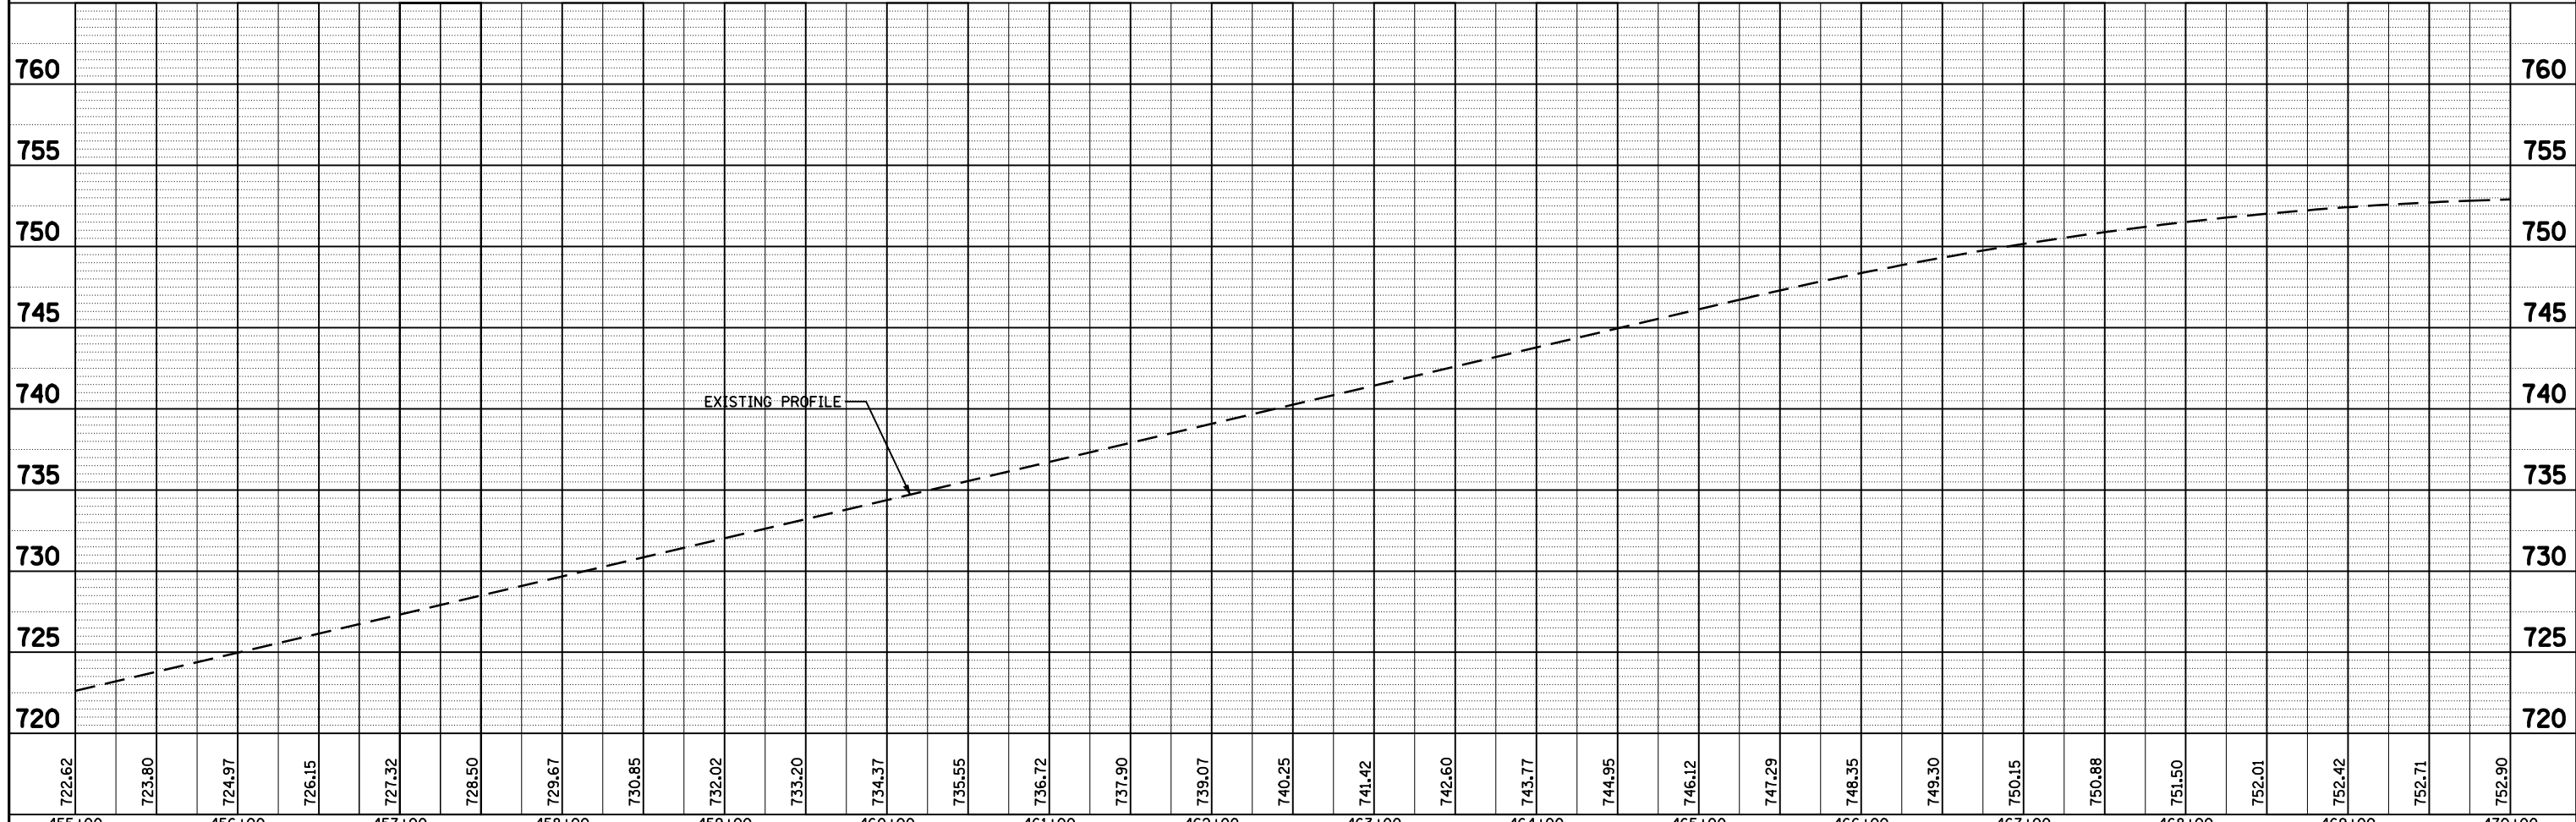


PLAN	SURVEYED	BY	DATE
	PLOTTED		
	CHECKED		
	ALIGNED		
	FILE NAME		
	NO.		

PROFILE	SURVEYED	BY	DATE
	PLOTTED		
	CHECKED		
	GRADES		
	STRUCTURE		
	NOTATIS		
	CHFD		
	NO.		

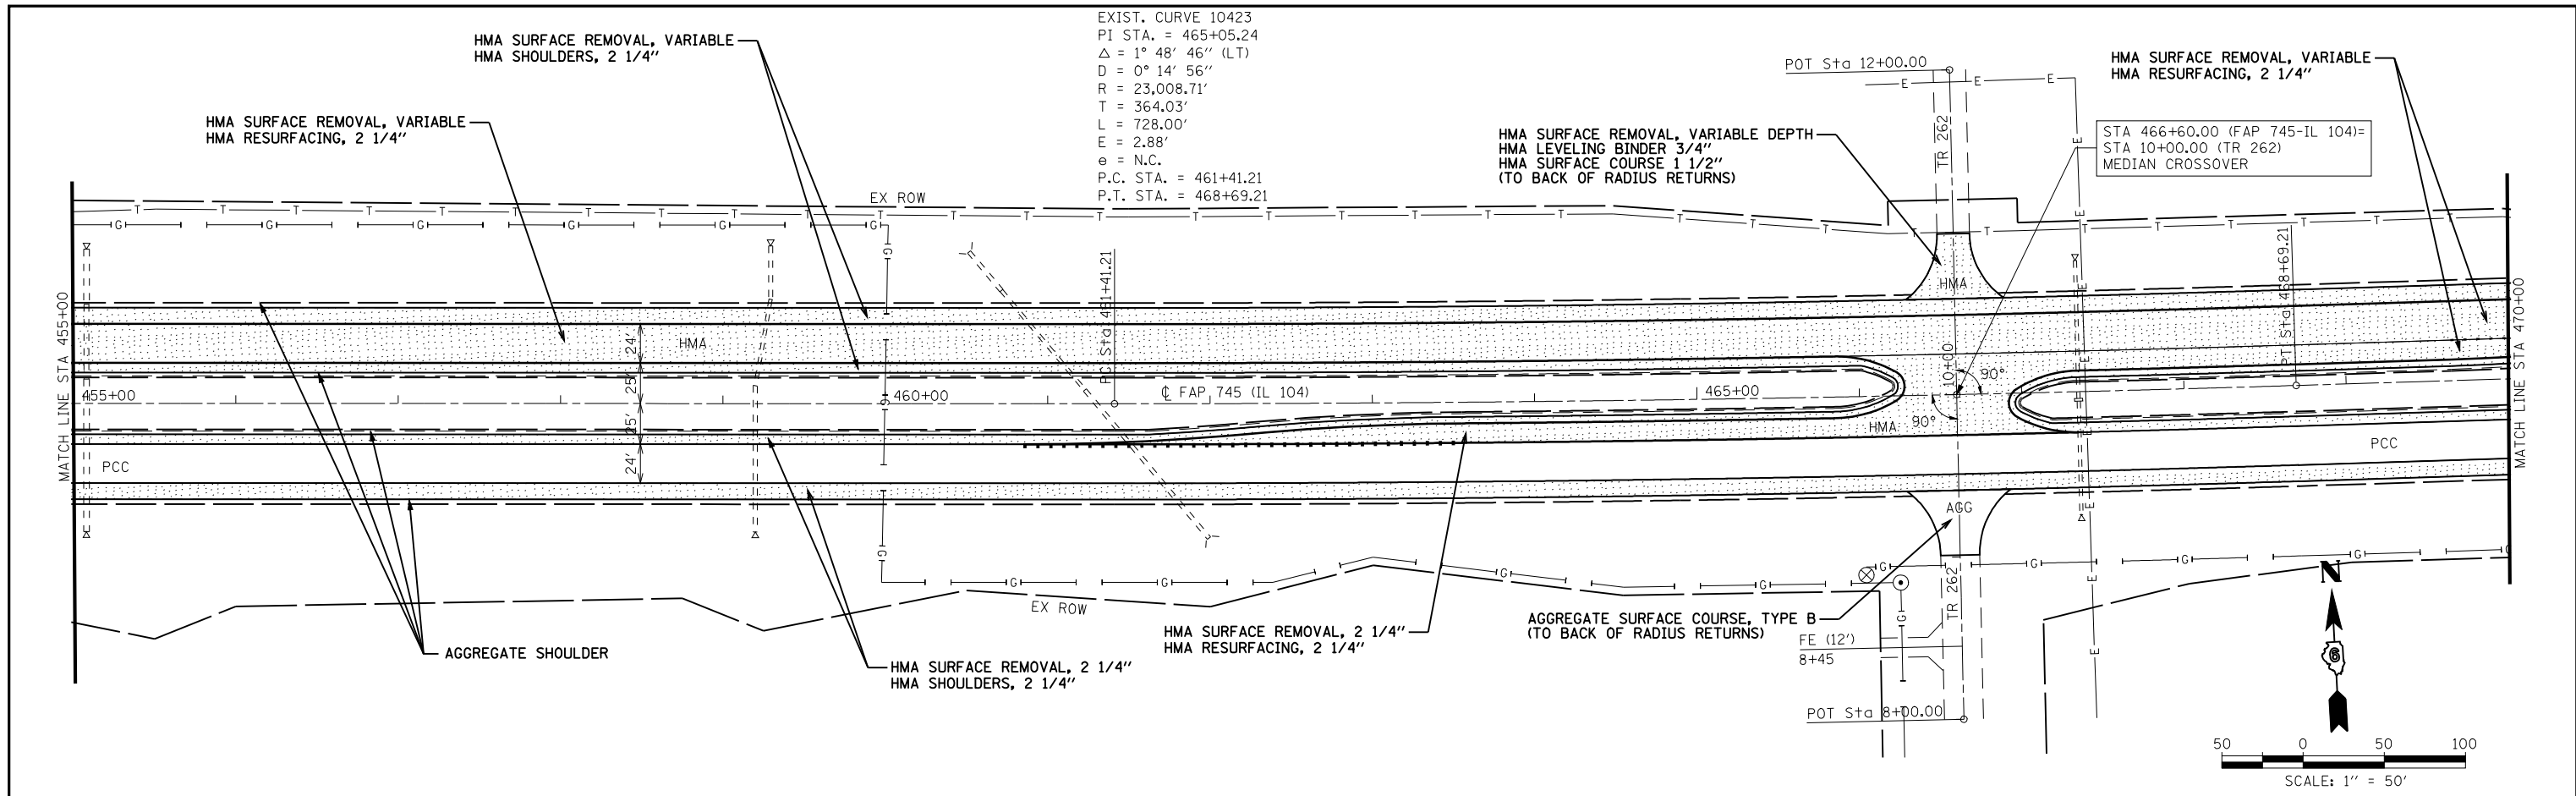

FILE NAME =	USER NAME = laughlinr1	DESIGNED -	REVISED -	<b>STATE OF ILLINOIS DEPARTMENT OF TRANSPORTATION</b>	<b>FAP RTE 745 (IL 104) PLAN &amp; PROFILE SHEET</b>	F.A.P. RTE.	SECTION	COUNTY	TOTAL SHEETS	SHEET NO.
c:\pwork\pwork\PWIDOT\LAUGHLINR1\dms23418\07100_PP_23.dgn		CHECKED -	REVISED -			745	103(RS-12), 104(RS-5)	ADAMS	109	52
PLOT SCALE = 100.0001' / IN.		DRAWN -	REVISED -			CONTRACT NO. 72877				
PLOT DATE = Jan-23-2009 11:52:07AM		CHECKED -	REVISED -			FED. ROAD DIST. NO. ILLINOIS FED. AID PROJECT				

EXIST. CURVE 10423  
 PI STA. = 465+05.24  
 $\Delta = 1^\circ 48' 46''$  (LT)  
 $D = 0^\circ 14' 56''$   
 $R = 23,008.71'$   
 $T = 364.03'$   
 $L = 728.00'$   
 $E = 2.88'$   
 $e = N.C.$   
 P.C. STA. = 461+41.21  
 P.T. STA. = 468+69.21

STA 466+60.00 (FAP 745-IL 104)=  
 STA 10+00.00 (TR 262)  
 MEDIAN CROSSOVER

