


DATE	
BY	
SURVEYED	
PLOTTED	
TEMPLATE	
AREAS	
CHECKED	
FINAL SURVEY	
NOTE BOOK	
NO.	

DATE	
BY	
SURVEYED	
PLOTTED	
TEMPLATE	
AREAS	
CHECKED	
ORIGINAL SURVEY	
NOTE BOOK	
NO.	

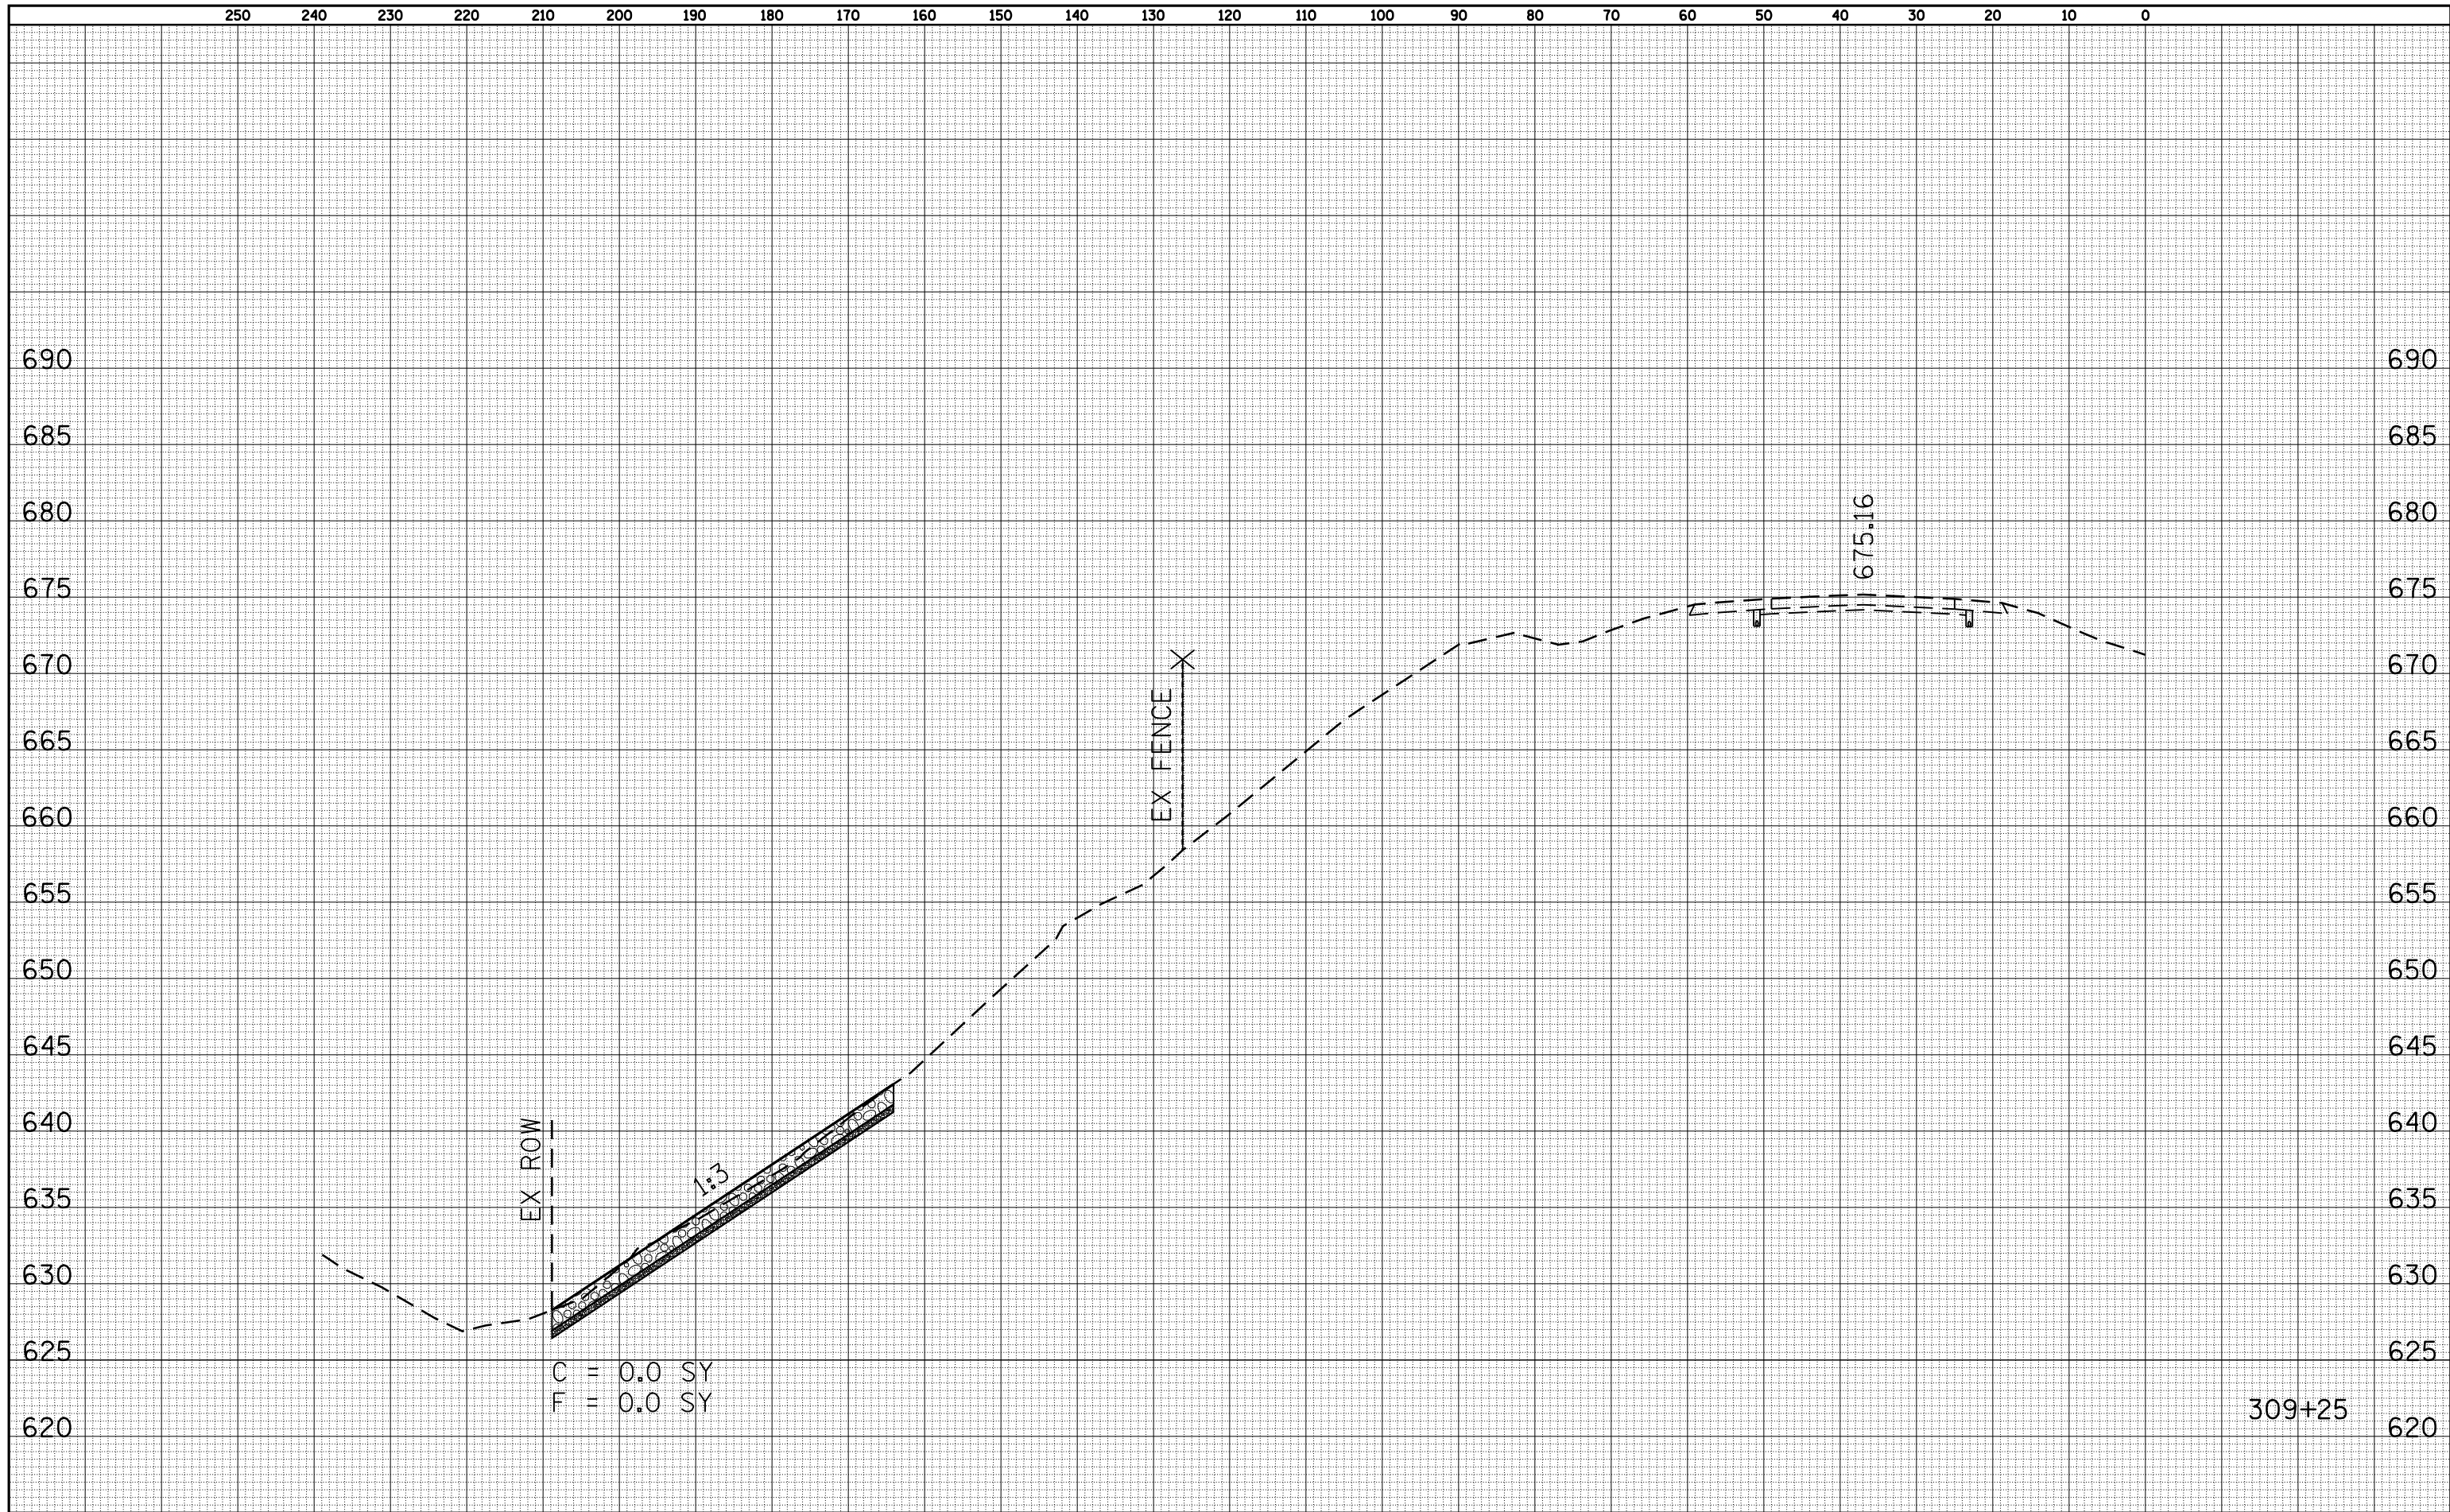

FILE NAME =  
 c:\pw\_work\PWIDOT\LAUGHLINRL\dms23418\Mainline

USER NAME = laughlinr1  
 Sheets.dgn  
 PLOT SCALE = 20.0000 ' / IN.  
 PLOT DATE = Jan-23-2009 11:54:34AM

DESIGNED -  
 CHECKED -  
 DRAWN -  
 CHECKED -

REVISED -  
 REVISED -  
 REVISED -  
 REVISED -

**STATE OF ILLINOIS  
 DEPARTMENT OF TRANSPORTATION**

**FAP RTE 745 (IL 104)  
 CROSS SECTION SHEET**

SCALE: 1"=10' SHEET NO. 1 OF 6 SHEETS STA. 309+25 TO STA.

F.A. RTE.	SECTION	COUNTY	TOTAL SHEETS	SHEET NO.
745	103(RS-12), 104(RS-5)	ADAMS	109	89
CONTRACT NO. 72877				
FED. ROAD DIST. NO.		ILLINOIS FED. AID PROJECT		