


| | |
|-------------------------|--|
| DATE | |
| BY | |
| FINAL SURVEY NO. | |
| SURVEYED PLOTTED | |
| NOTE BOOK AREAS CHECKED | |
| TEMPLATE AREAS CHECKED | |

| | |
|-------------------------|--|
| DATE | |
| BY | |
| ORIGINAL SURVEY NO. | |
| SURVEYED PLOTTED | |
| NOTE BOOK AREAS CHECKED | |
| TEMPLATE AREAS CHECKED | |

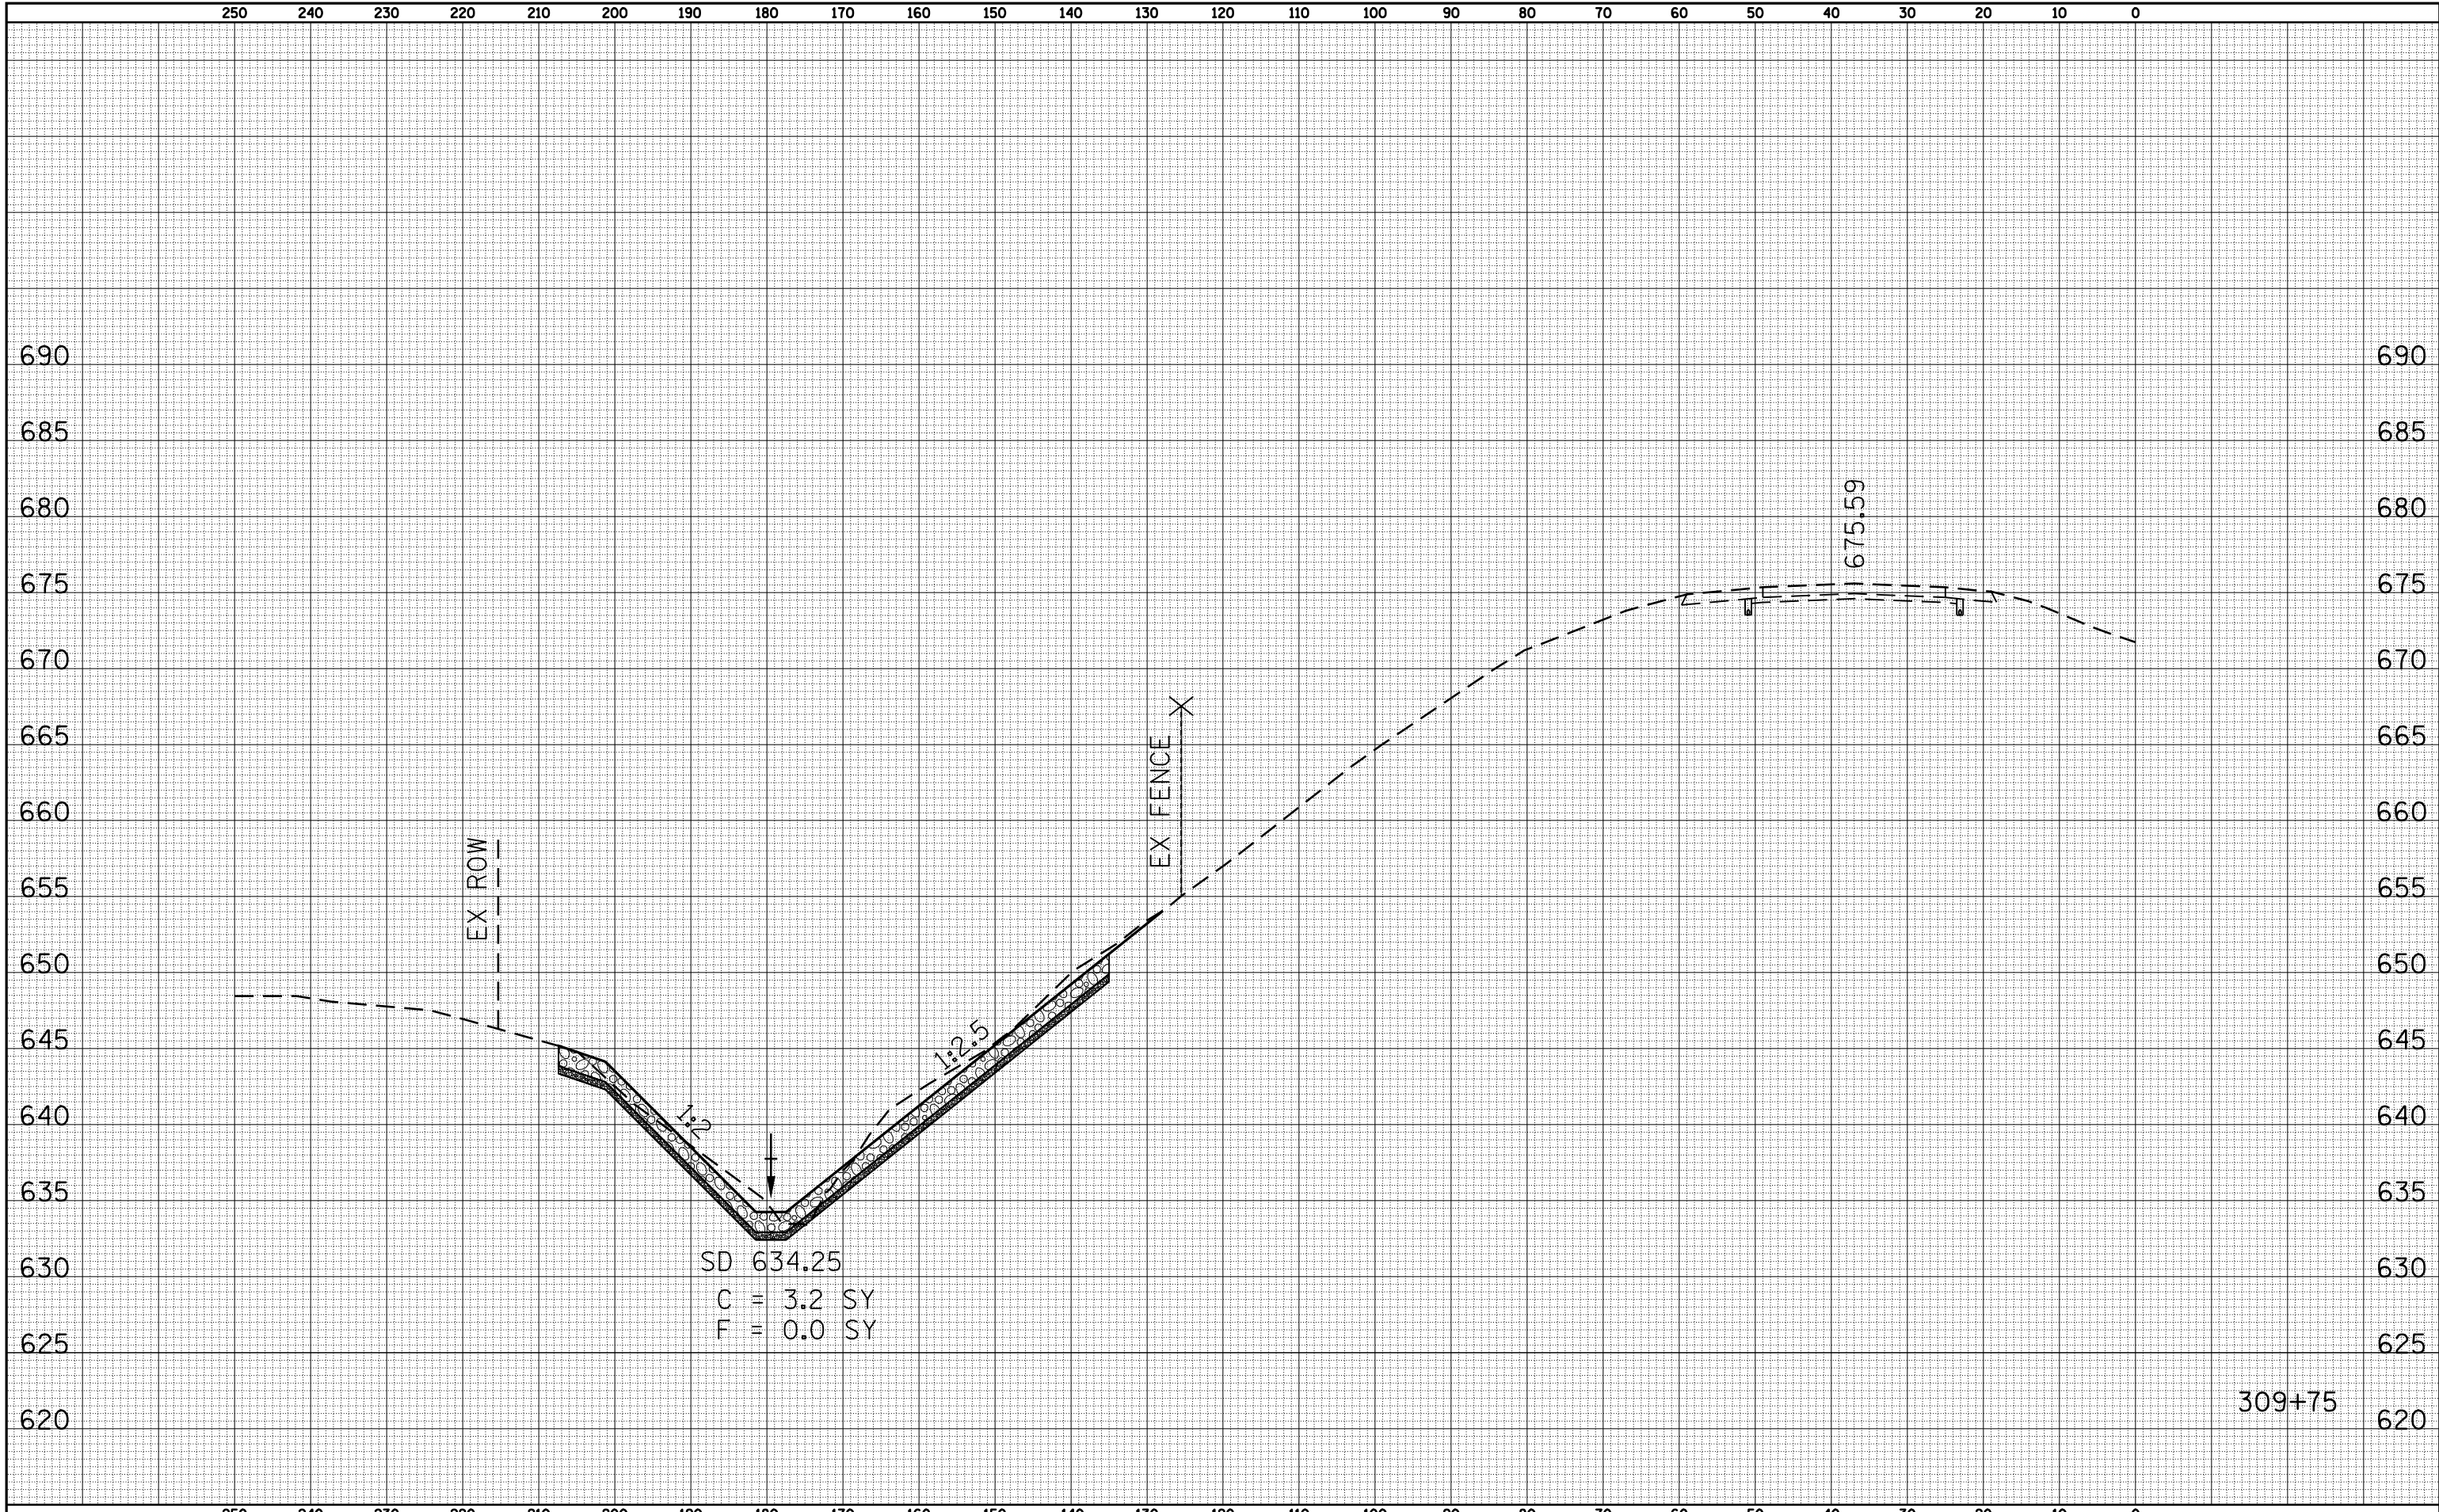

SD 634.25
C = 3.2 SY
F = 0.0 SY

FILE NAME =
e:\pw_work\PWIDOT\LAUGHLINRL\dms23418\Mainline

USER NAME = laughlinr1
Sheets.dgn
PLOT SCALE = 20.0000 ' / IN.
PLOT DATE = Jan-23-2009 11:54:40AM

DESIGNED -
CHECKED -
DRAWN -
CHECKED -

REVISED -
REVISED -
REVISED -
REVISED -

**STATE OF ILLINOIS
DEPARTMENT OF TRANSPORTATION**

SCALE: 1"=10' SHEET NO. 3 OF 6 SHEETS STA. 309+75 TO STA.

**FAP RTE 745 (IL 104)
CROSS SECTION SHEET**

| F.A. RTE. | SECTION | COUNTY | TOTAL SHEETS | SHEET NO. |
|---------------------|-----------------------|---------------------------|--------------|-----------|
| 745 | 103(RS-12), 104(RS-5) | ADAMS | 109 | 91 |
| CONTRACT NO. 72877 | | | | |
| FED. ROAD DIST. NO. | | ILLINOIS FED. AID PROJECT | | |