


DATE	
BY	
FINAL SURVEY	SURVEYED
NOTE BOOK	PLOTTED
NO.	TEMPLATE
	AREAS
	CHECKED

DATE	
BY	
ORIGINAL SURVEY	SURVEYED
NOTE BOOK	PLOTTED
NO.	TEMPLATE
	AREAS
	CHECKED

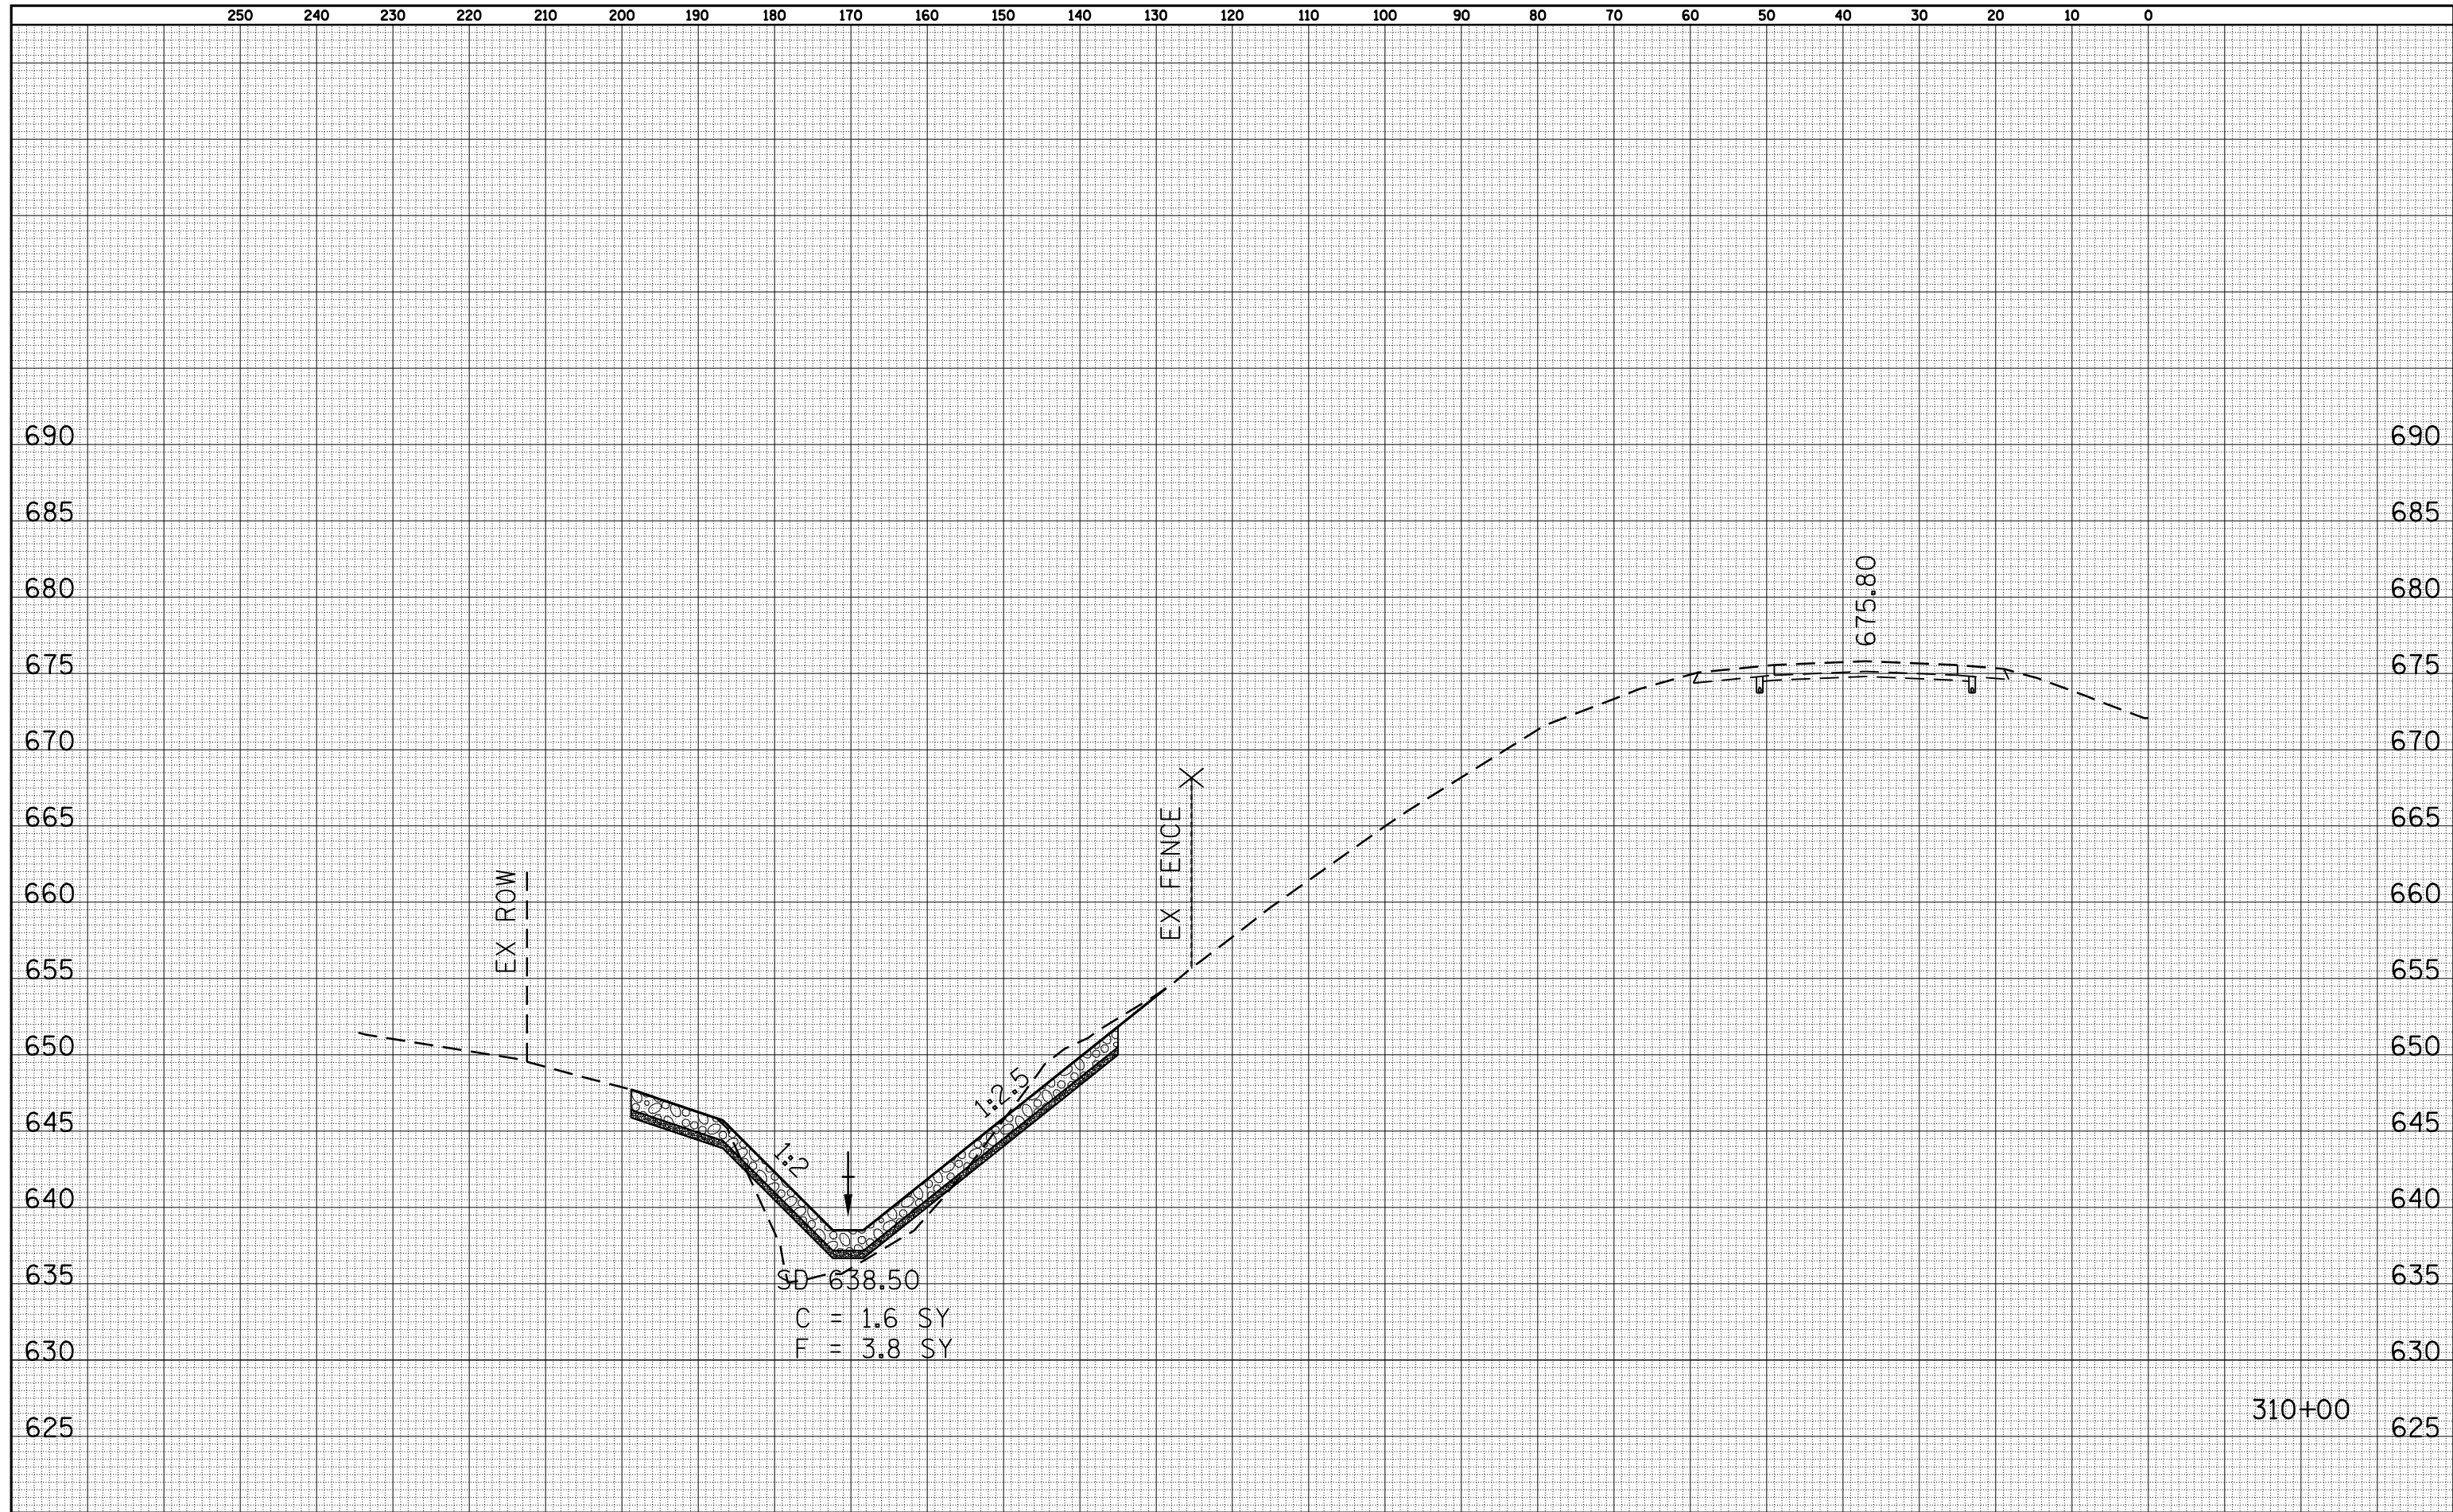

FILE NAME =  
 c:\pw\_work\PWIDOT\LAUGHLINRL\dms23418\Mainline

USER NAME = laughlinr1  
 SHEETS.dgn  
 PLOT SCALE = 20.0000' / IN.  
 PLOT DATE = Jan-23-2009 11:54:43AM

DESIGNED -  
 CHECKED -  
 DRAWN -  
 CHECKED -

REVISED -  
 REVISED -  
 REVISED -  
 REVISED -

**STATE OF ILLINOIS  
 DEPARTMENT OF TRANSPORTATION**

**FAP RTE 745 (IL 104)  
 CROSS SECTION SHEET**

SCALE: 1"=10' SHEET NO. 4 OF 6 SHEETS STA. 310+00 TO STA.

F.A. RTE.	SECTION	COUNTY	TOTAL SHEETS	SHEET NO.
745	103(RS-12), 104(RS-5)	ADAMS	109	92
CONTRACT NO. 72877				
FED. ROAD DIST. NO. ILLINOIS FED. AID PROJECT				