


F.A.P. RTE.	SECTION	COUNTY	TOTAL SHEETS	SHEET NO.
753	*	MORGAN	137	23
STA. 38+99.60		TO STA. 51+00.00		
FED. ROAD DIST. NO.	ILLINOIS	FED. AID PROJECT		

• 128RS-3; 139RS-3
D-96-547-04




SEC 12, T13N, R8W, 3RD PM

STA. 40+00.00 FAP 753 (IL 104)
BEGIN IMPROVEMENT
SEC. 128RS-3, 139RS-3
PR BUTT JOINT

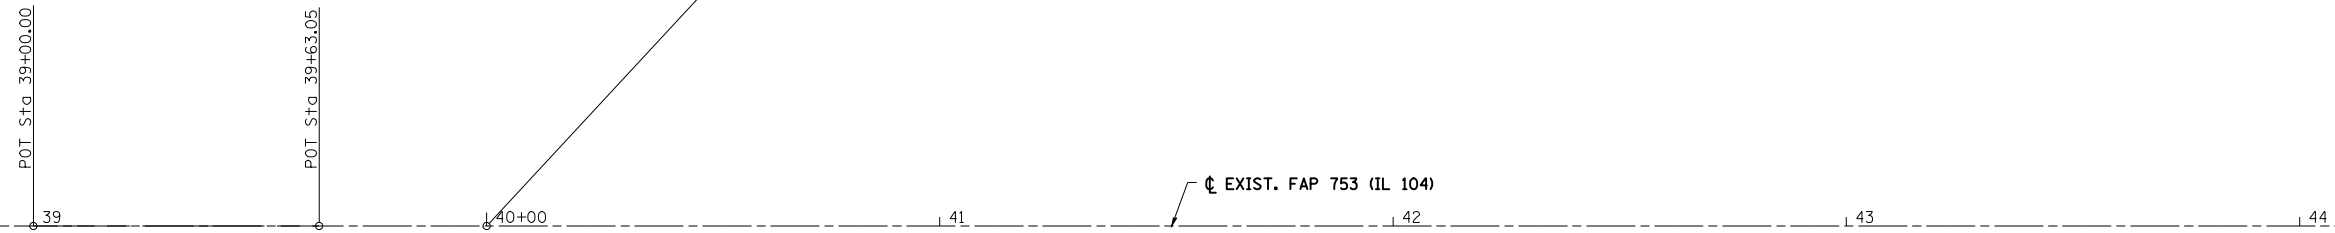

MATCHLINE STA. 45+00

SEC 12, T13N, R8W, 3RD PM

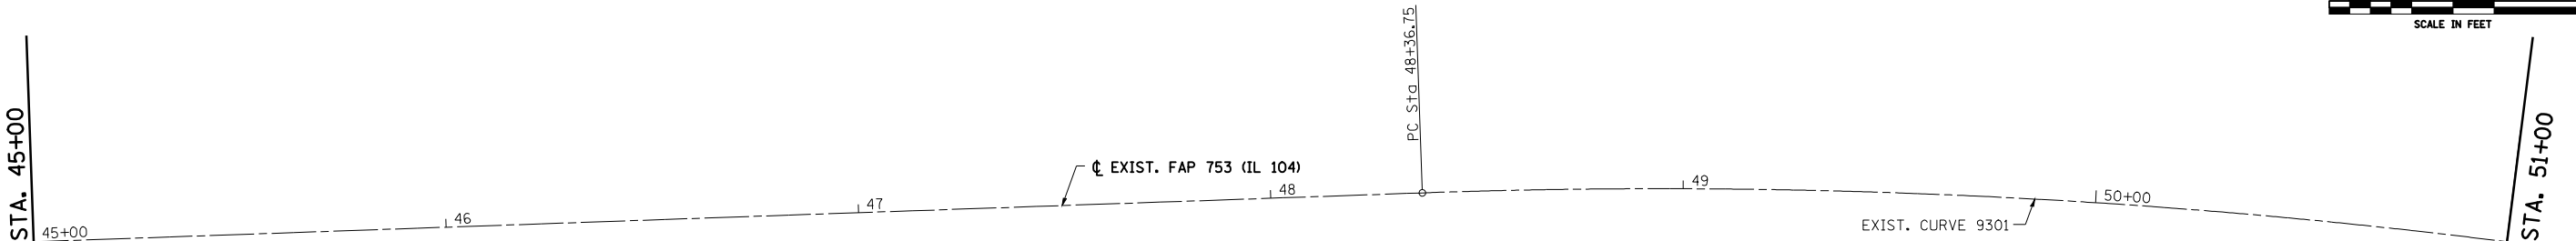

EXIST. CURVE 9301
PI STA. = 53+51.85
 $\Delta = 34^\circ 53' 14''$ (RT)
D = $3^\circ 29' 42''$
R = 1,639.32'
T = 515.10'
L = 998.17'
E = 79.02'
e = 5.0%
T.R. = 38'
S.E. RUN = 128'
P.C. STA. = 48+36.75
P.T. STA. = 58+34.93

NOTE: THE RESIDENT ENGINEER SHALL CONTACT DISTRICT 6 SURVEYS PRIOR TO USING ANY LAYOUT OR BENCHMARK INFORMATION TO VERIFY ITS ACCURACY.

SE TRANS:
LT STA 47+13.2 TO LT STA 48+79.4
RT STA 47+89.9 TO RT 48+79.4
LT STA 57+92.3 TO LT STA 59+58.5
RT STA 57+92.3 TO RT STA 58+81.8

REVISIONS	
NAME	DATE

ILLINOIS DEPARTMENT OF TRANSPORTATION
FAP 753 (IL 104)
ALIGNMENT LAYOUT
STA 38+99.60 TO STA 51+00.00

DATE NOVEMBER 2, 2007
DRAWN BY TMJ
CHECKED BY WHA