



SEC 11, T13N, R8W, 3RD PM

F.A.P. RTE.	SECTION	COUNTY	TOTAL SHEETS	SHEET NO.
753		MORGAN	137	35
STA. 94+00		TO STA. 100+00		
FED. ROAD DIST. NO.		ILLINOIS FED. AID PROJECT		
		• 128RS-3, 139RS-3		

PLAN	SURVEYED	BY	DATE
	PLOTTED		
	CHECKED		
	RT. OF WAY CHECKED		
	NO. OF WAY CHECKED		
	CADD FILE NAME		

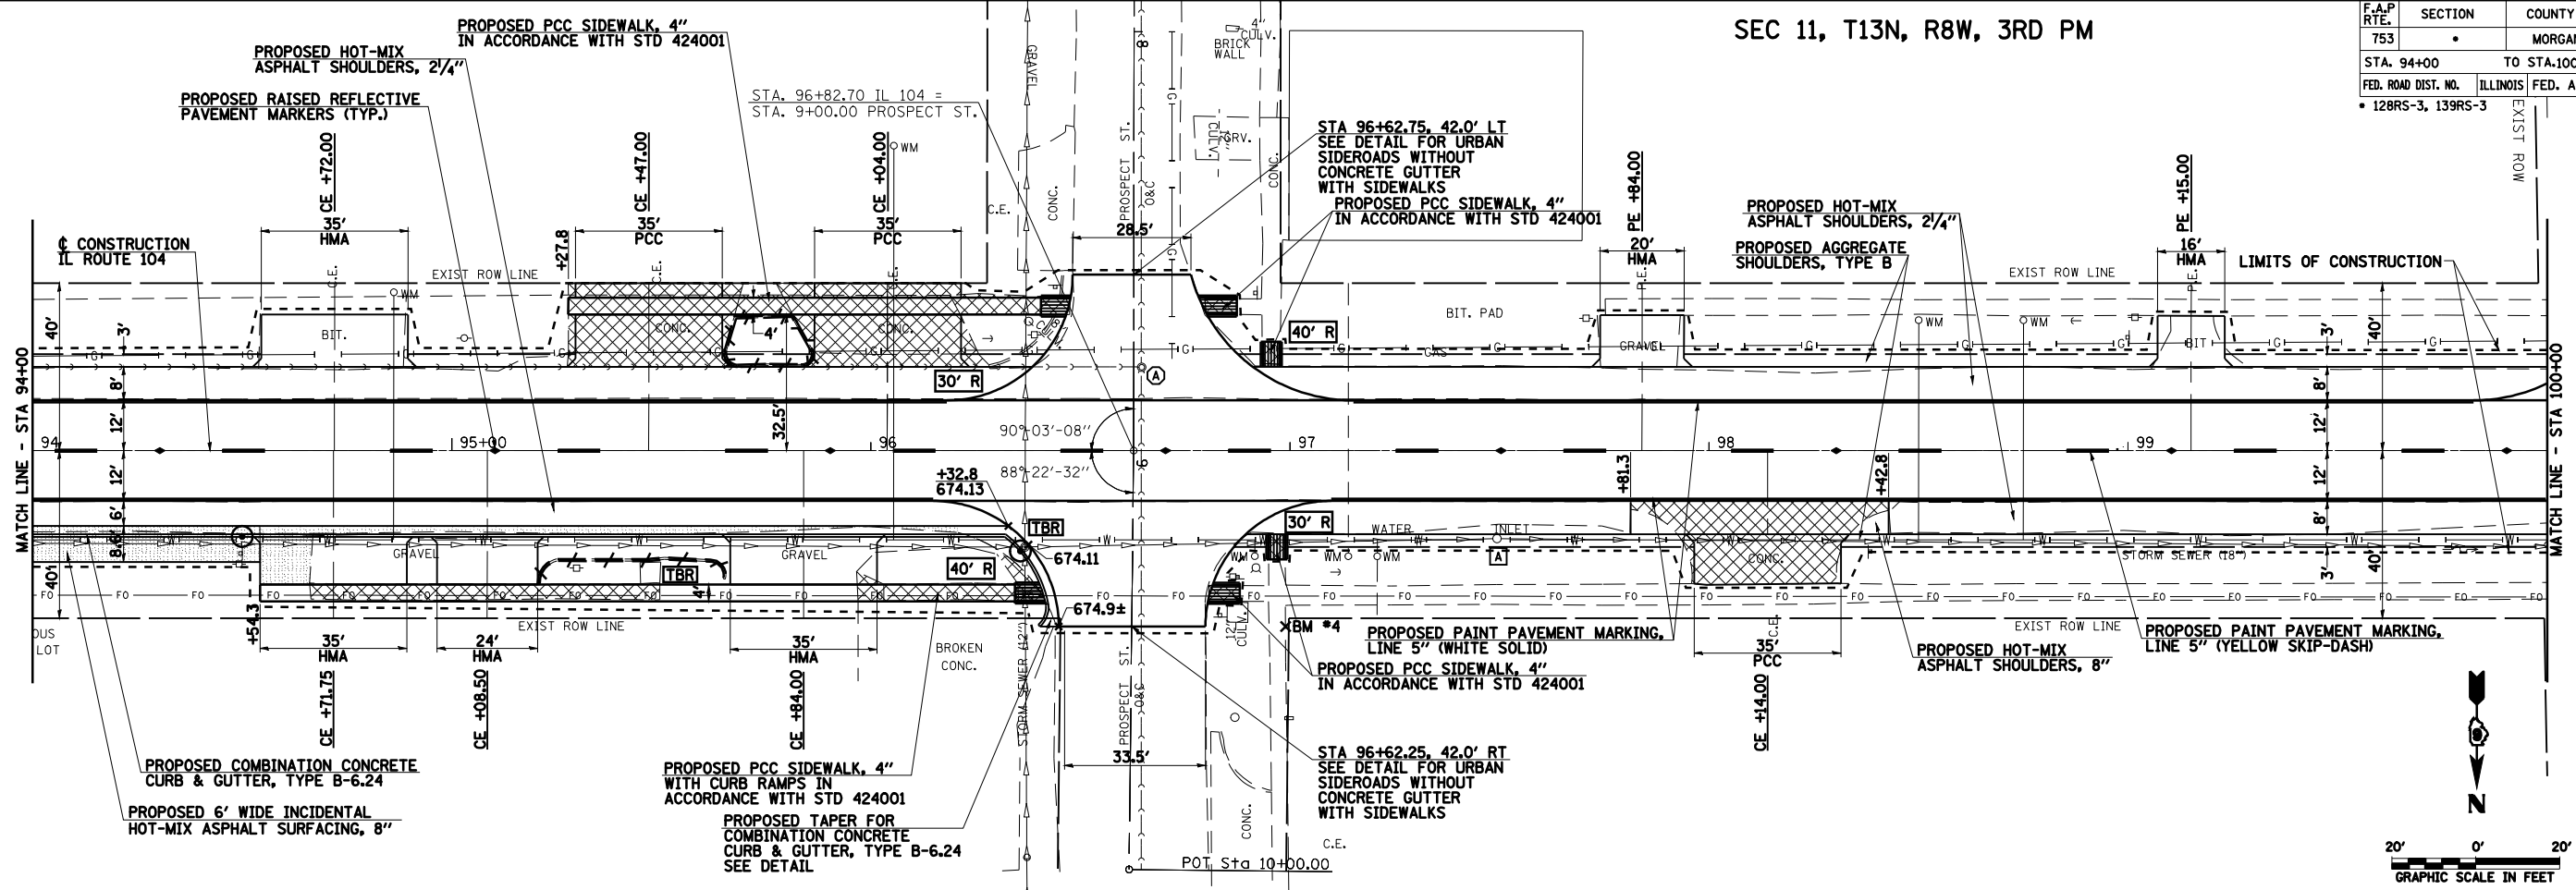

PROFILE	SURVEYED	BY	DATE
	PLOTTED		
	CHECKED		
	RT. OF WAY CHECKED		
	NO. OF WAY CHECKED		
	CADD FILE NAME		

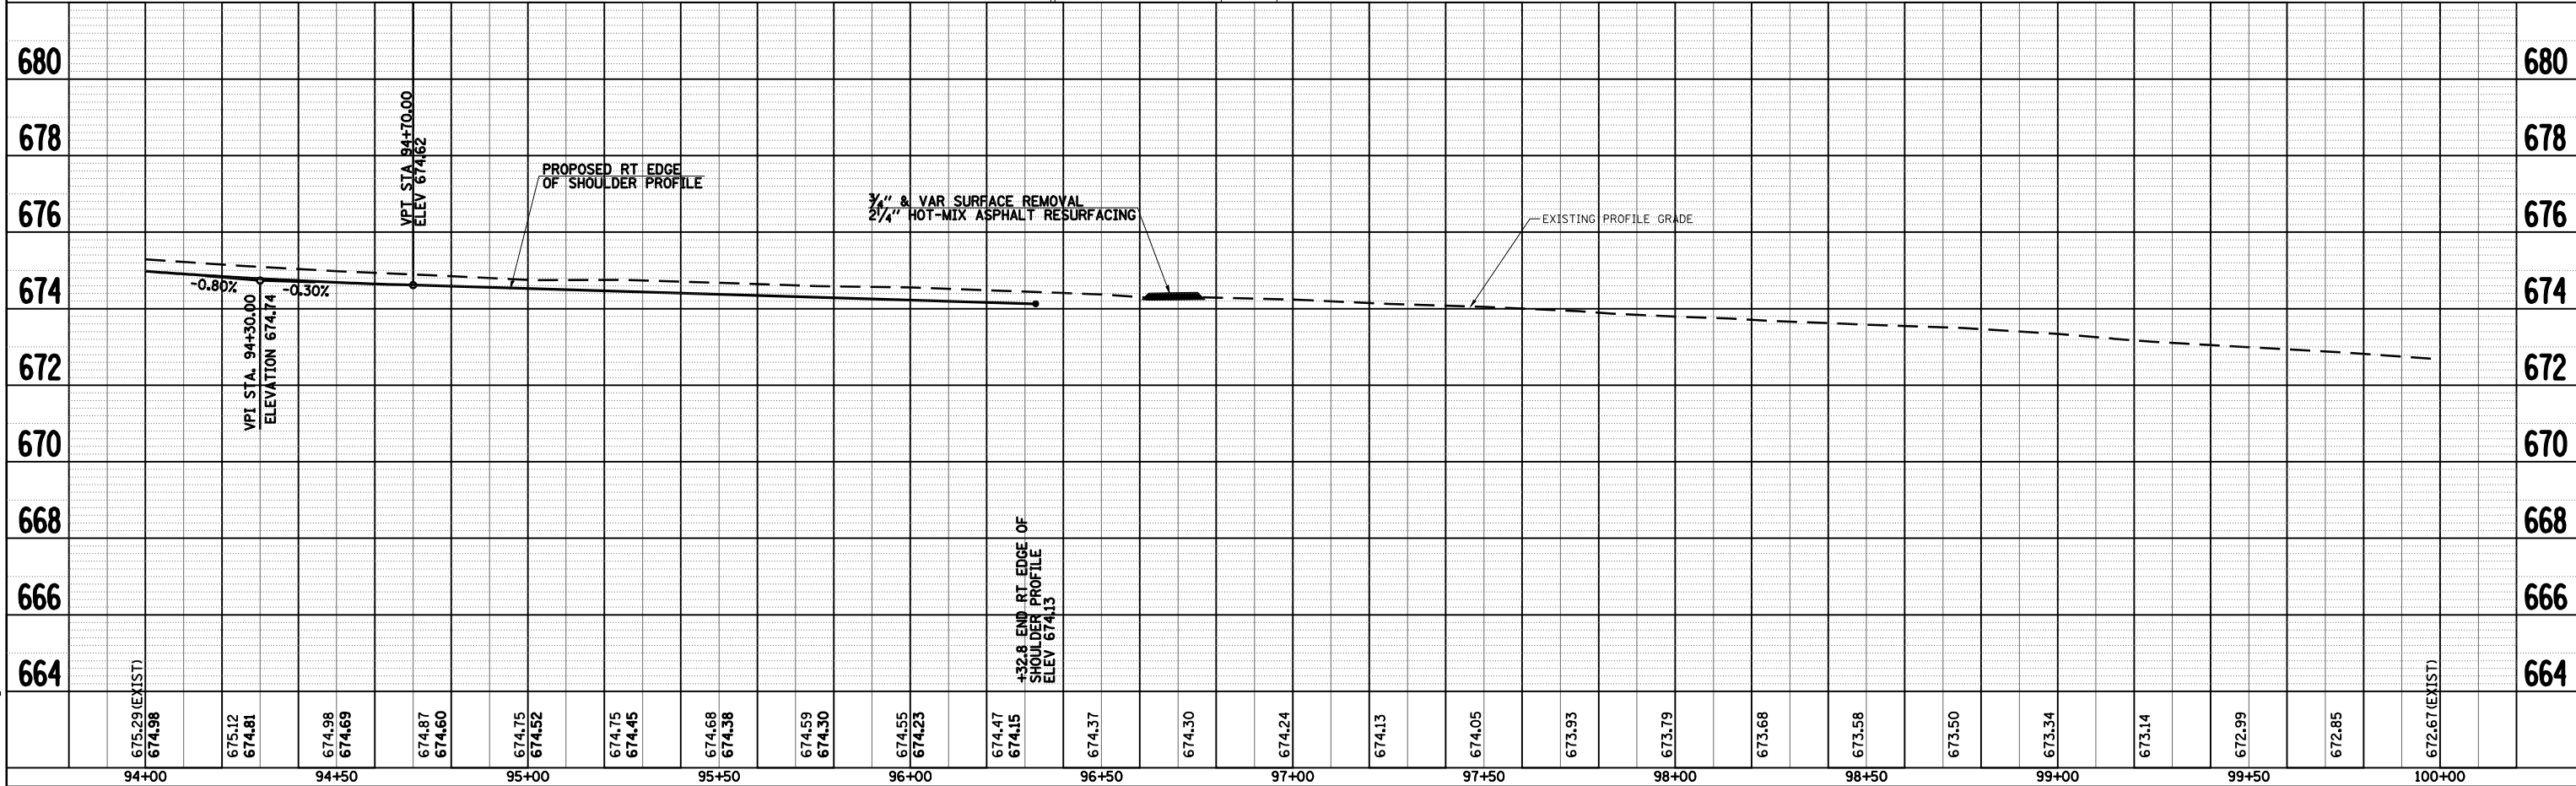

PLOT DATE = Jan-21-2009 10:56:01 AM
 FILE NAME = S:\CADD\72623 07854784\DS4784\Consult\DrawData\PlotData\Profile\Profile.dwg
 PLOT SCALE = 42.3229' / IN.
 USER NAME = joughlinr1

IL ROUTE 104 PLAN & PROFILE, STA 94+00 TO STA 100+00