


SEC 11, T13N, R8W, 3RD PM


CONTRACT NO. 72923

F.A.P. RTE.	SECTION	COUNTY	TOTAL SHEETS	SHEET NO.
753		MORGAN	137	36
STA. 100+00 TO STA. 106+00		ILLINOIS FED. AID PROJECT		
• 128RS-3, 139RS-3				

PLAN	SURVEYED	BY	DATE
	PLOTTED		
	CHECKED		
	RT. OF WAY CHECKED		
	CADD FILE NAME		

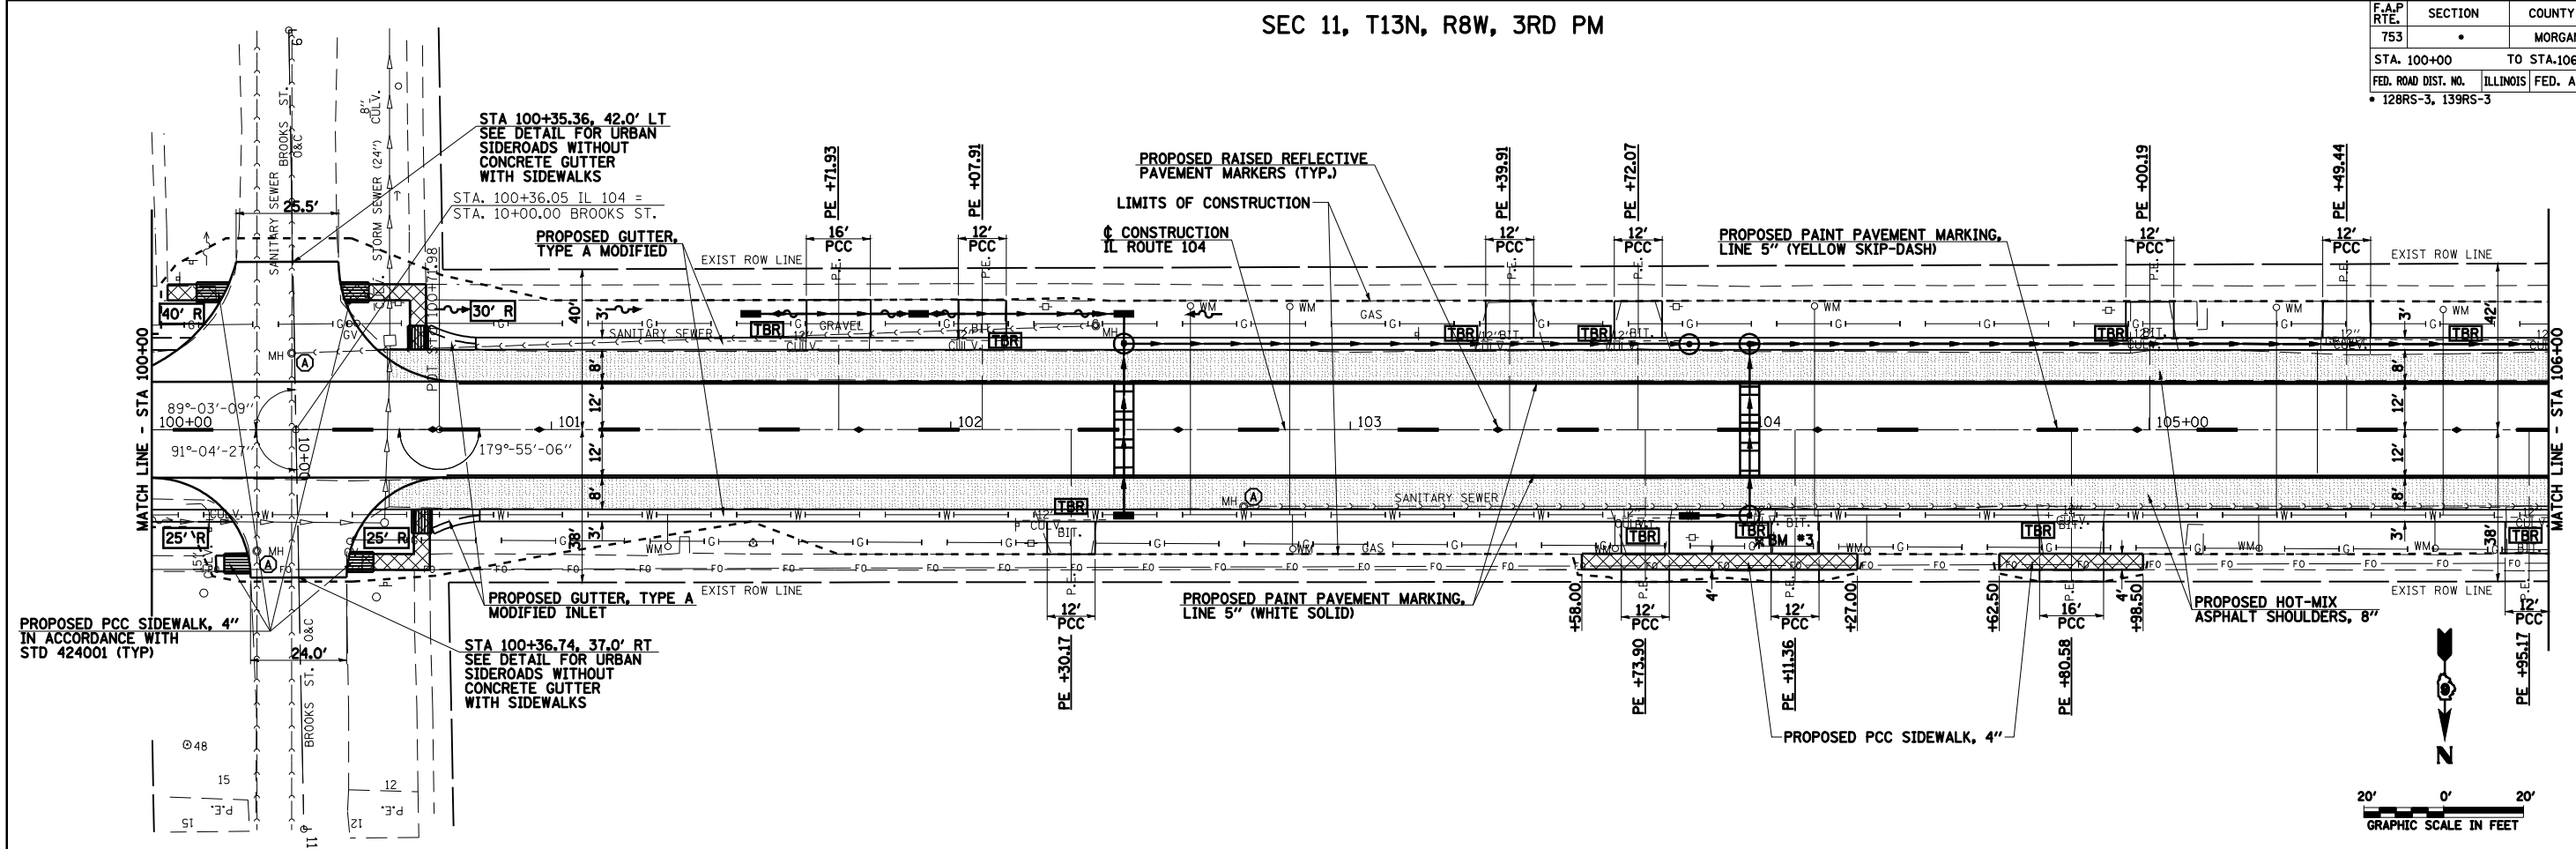

PROFILE	SURVEYED	BY	DATE
	PLOTTED		
	CHECKED		
	RT. OF WAY CHECKED		
	CADD FILE NAME		

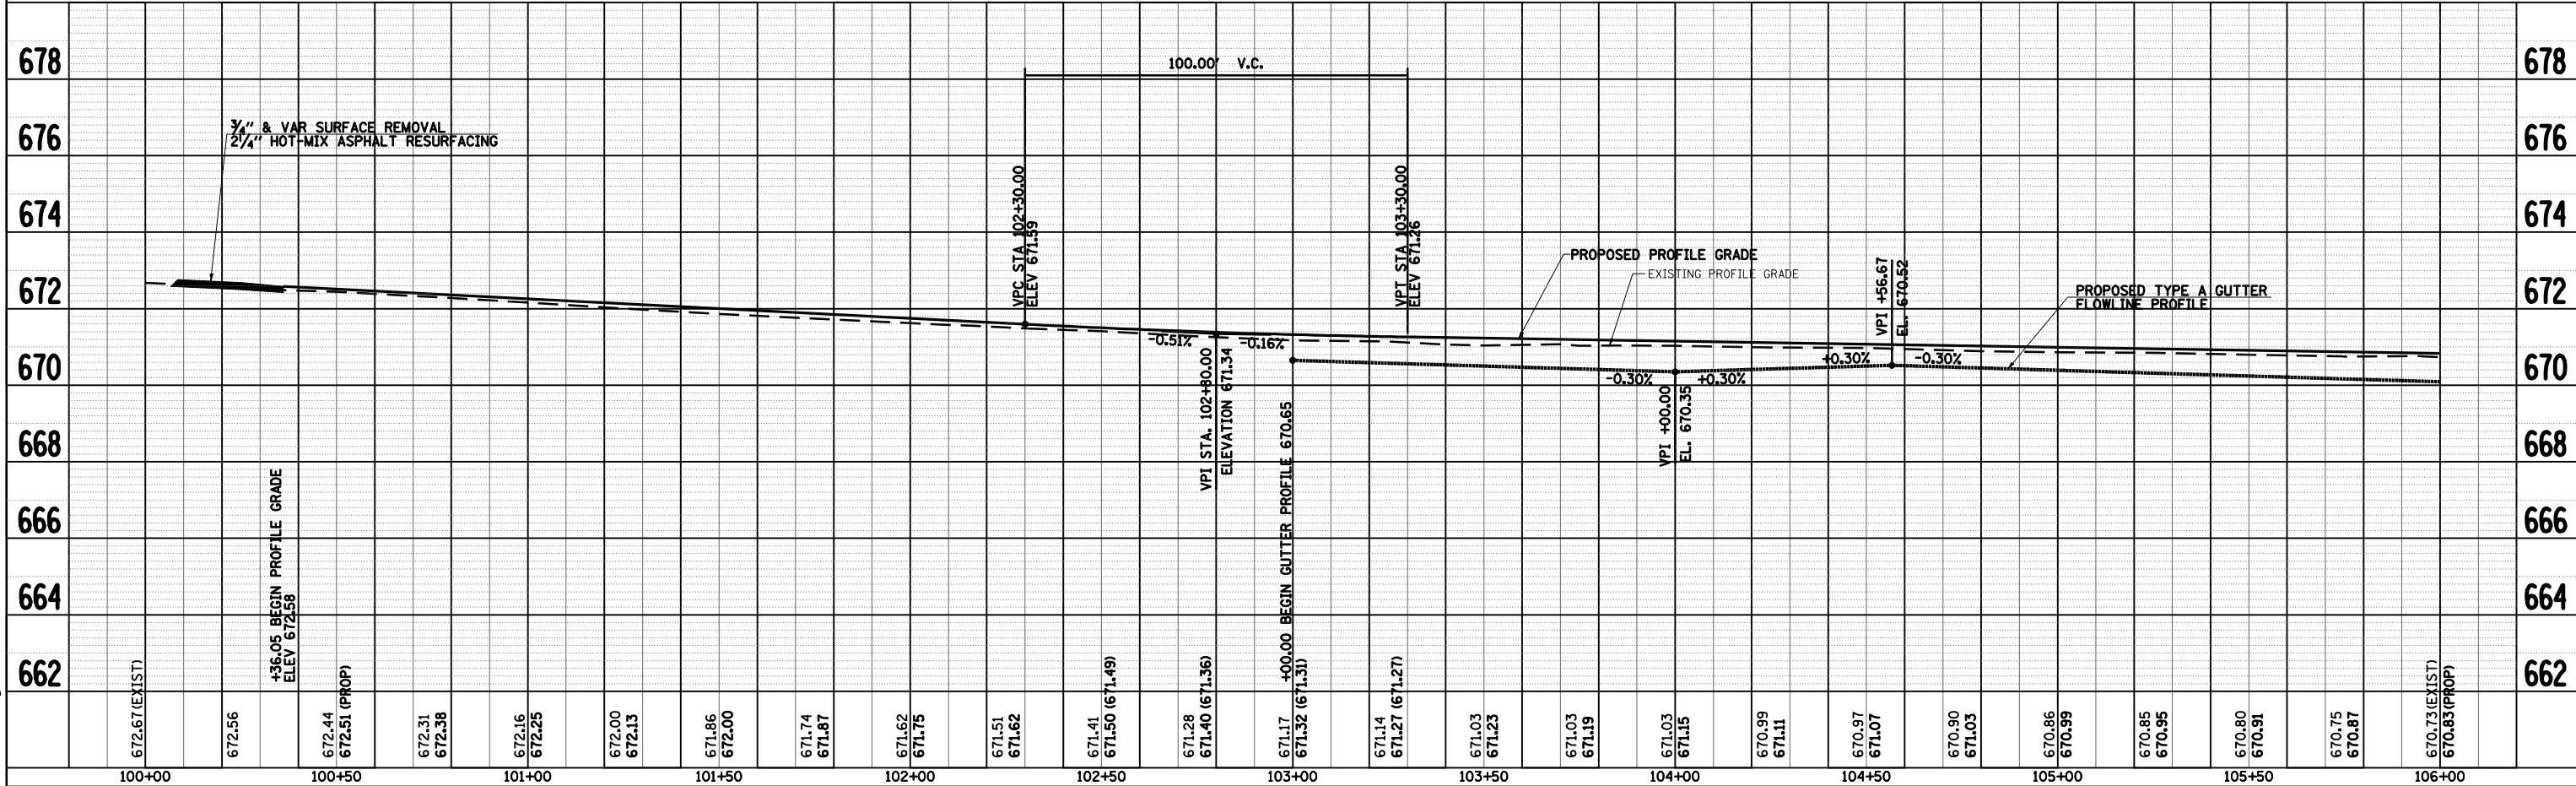

PLOT DATE = Jan-21-2009 10:56:18 AM  
 FILE NAME = S:\CADD\72923 07854784\Drawings\Profile\Profile.dwg  
 PLOT SCALE = 4:23:29 / IN.  
 USER NAME = jangh11r1

IL ROUTE 104 PLAN & PROFILE, STA 100+00 TO STA 106+00