




F.A.P. RTE.	SECTION	COUNTY	TOTAL SHEETS	SHEET NO.
753	*	MORGAN	137	58
FED. ROAD DIST. NO.		ILLINOIS	FED. AID PROJECT	

* 128RS-3, 139RS-3

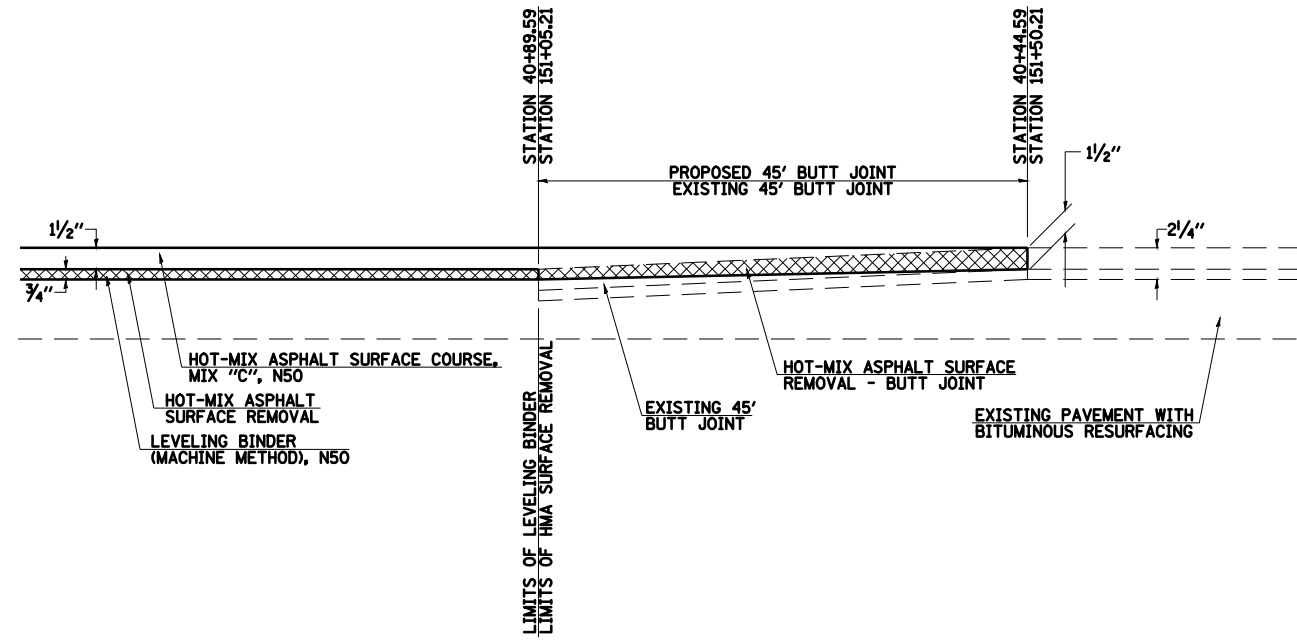


BITUMINOUS CONCRETE BUTT JOINT

STATION
40+44.59
151+50.21

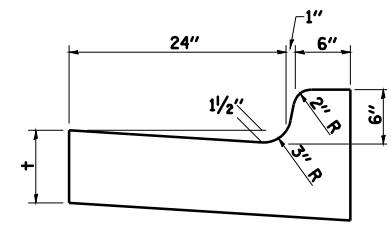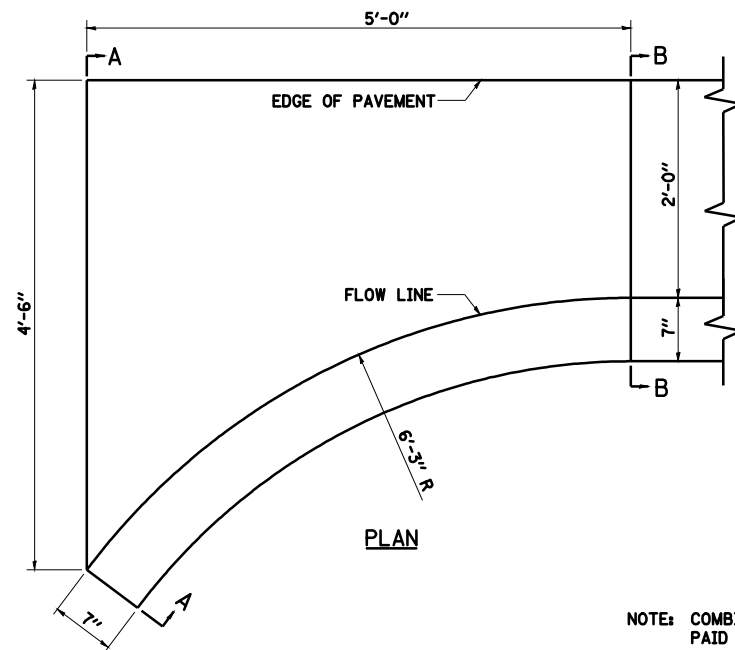

SECTION B-B

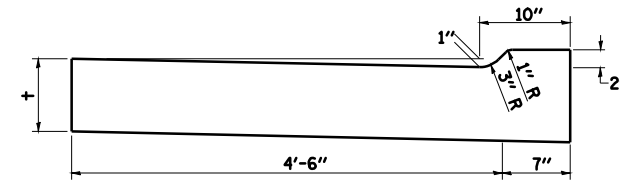

SECTION A-A

NOTE: COMBINATION CURB AND GUTTER TAPERS WILL NOT BE PAID FOR SEPARATELY, BUT SHALL BE CONSIDERED INCLUDED IN THE COST OF THE TYPE B-6.24 COMBINATION CURB AND GUTTER

DETAIL OF TAPER FOR COMBINATION CONCRETE CURB AND GUTTER, TYPE B-6.24

REVISIONS	
NAME	DATE

ILLINOIS DEPARTMENT OF TRANSPORTATION
SPECIAL DETAILS
BUTT JOINT DETAIL
CURB & GUTTER TAPER DETAIL

DATE NOVEMBER 2, 2007
DRAWN BY JCW
CHECKED BY AWM

PLOT DATE = Jan-16-2009 09:49:39AM
FILE NAME = S:\CADD\72923\09654784\0654784\ConsultantData\AutoCAD\AutoCAD\Final\2447-10.dwg
PLOT SCALE = 1/8"=1'-0"
USER NAME = baughman