


| F.A.P. RTE. | SECTION | COUNTY | TOTAL SHEETS | SHEET NO. |
|--------------------------------|------------------|------------------|--------------|-----------|
| 753 | 128RS-3, 139RS-3 | MORGAN | 137 | 73 |
| STA. 94+75.00 TO STA. 95+00.00 | | | | |
| FED. ROAD DIST. NO. | ILLINOIS | FED. AID PROJECT | | |

BY _____ DATE _____
 SURVEYED _____
 PLOTTED _____
 NOTE BOOK _____
 AREAS CHECKED _____
 NO. _____

BY _____ DATE _____
 SURVEYED _____
 PLOTTED _____
 NOTE BOOK _____
 AREAS CHECKED _____
 NO. _____

DATE = 10-15-2009 08:55:20 AM
 FILE NAME = S:\03\72923\107657704\08547704\08547704\Hatchman\Hatchman-Final\Yearbook_3P.dgn
 PLOT SCALE = 1/8"=1'-0" / IN.
 USER NAME = Jaughlin-1

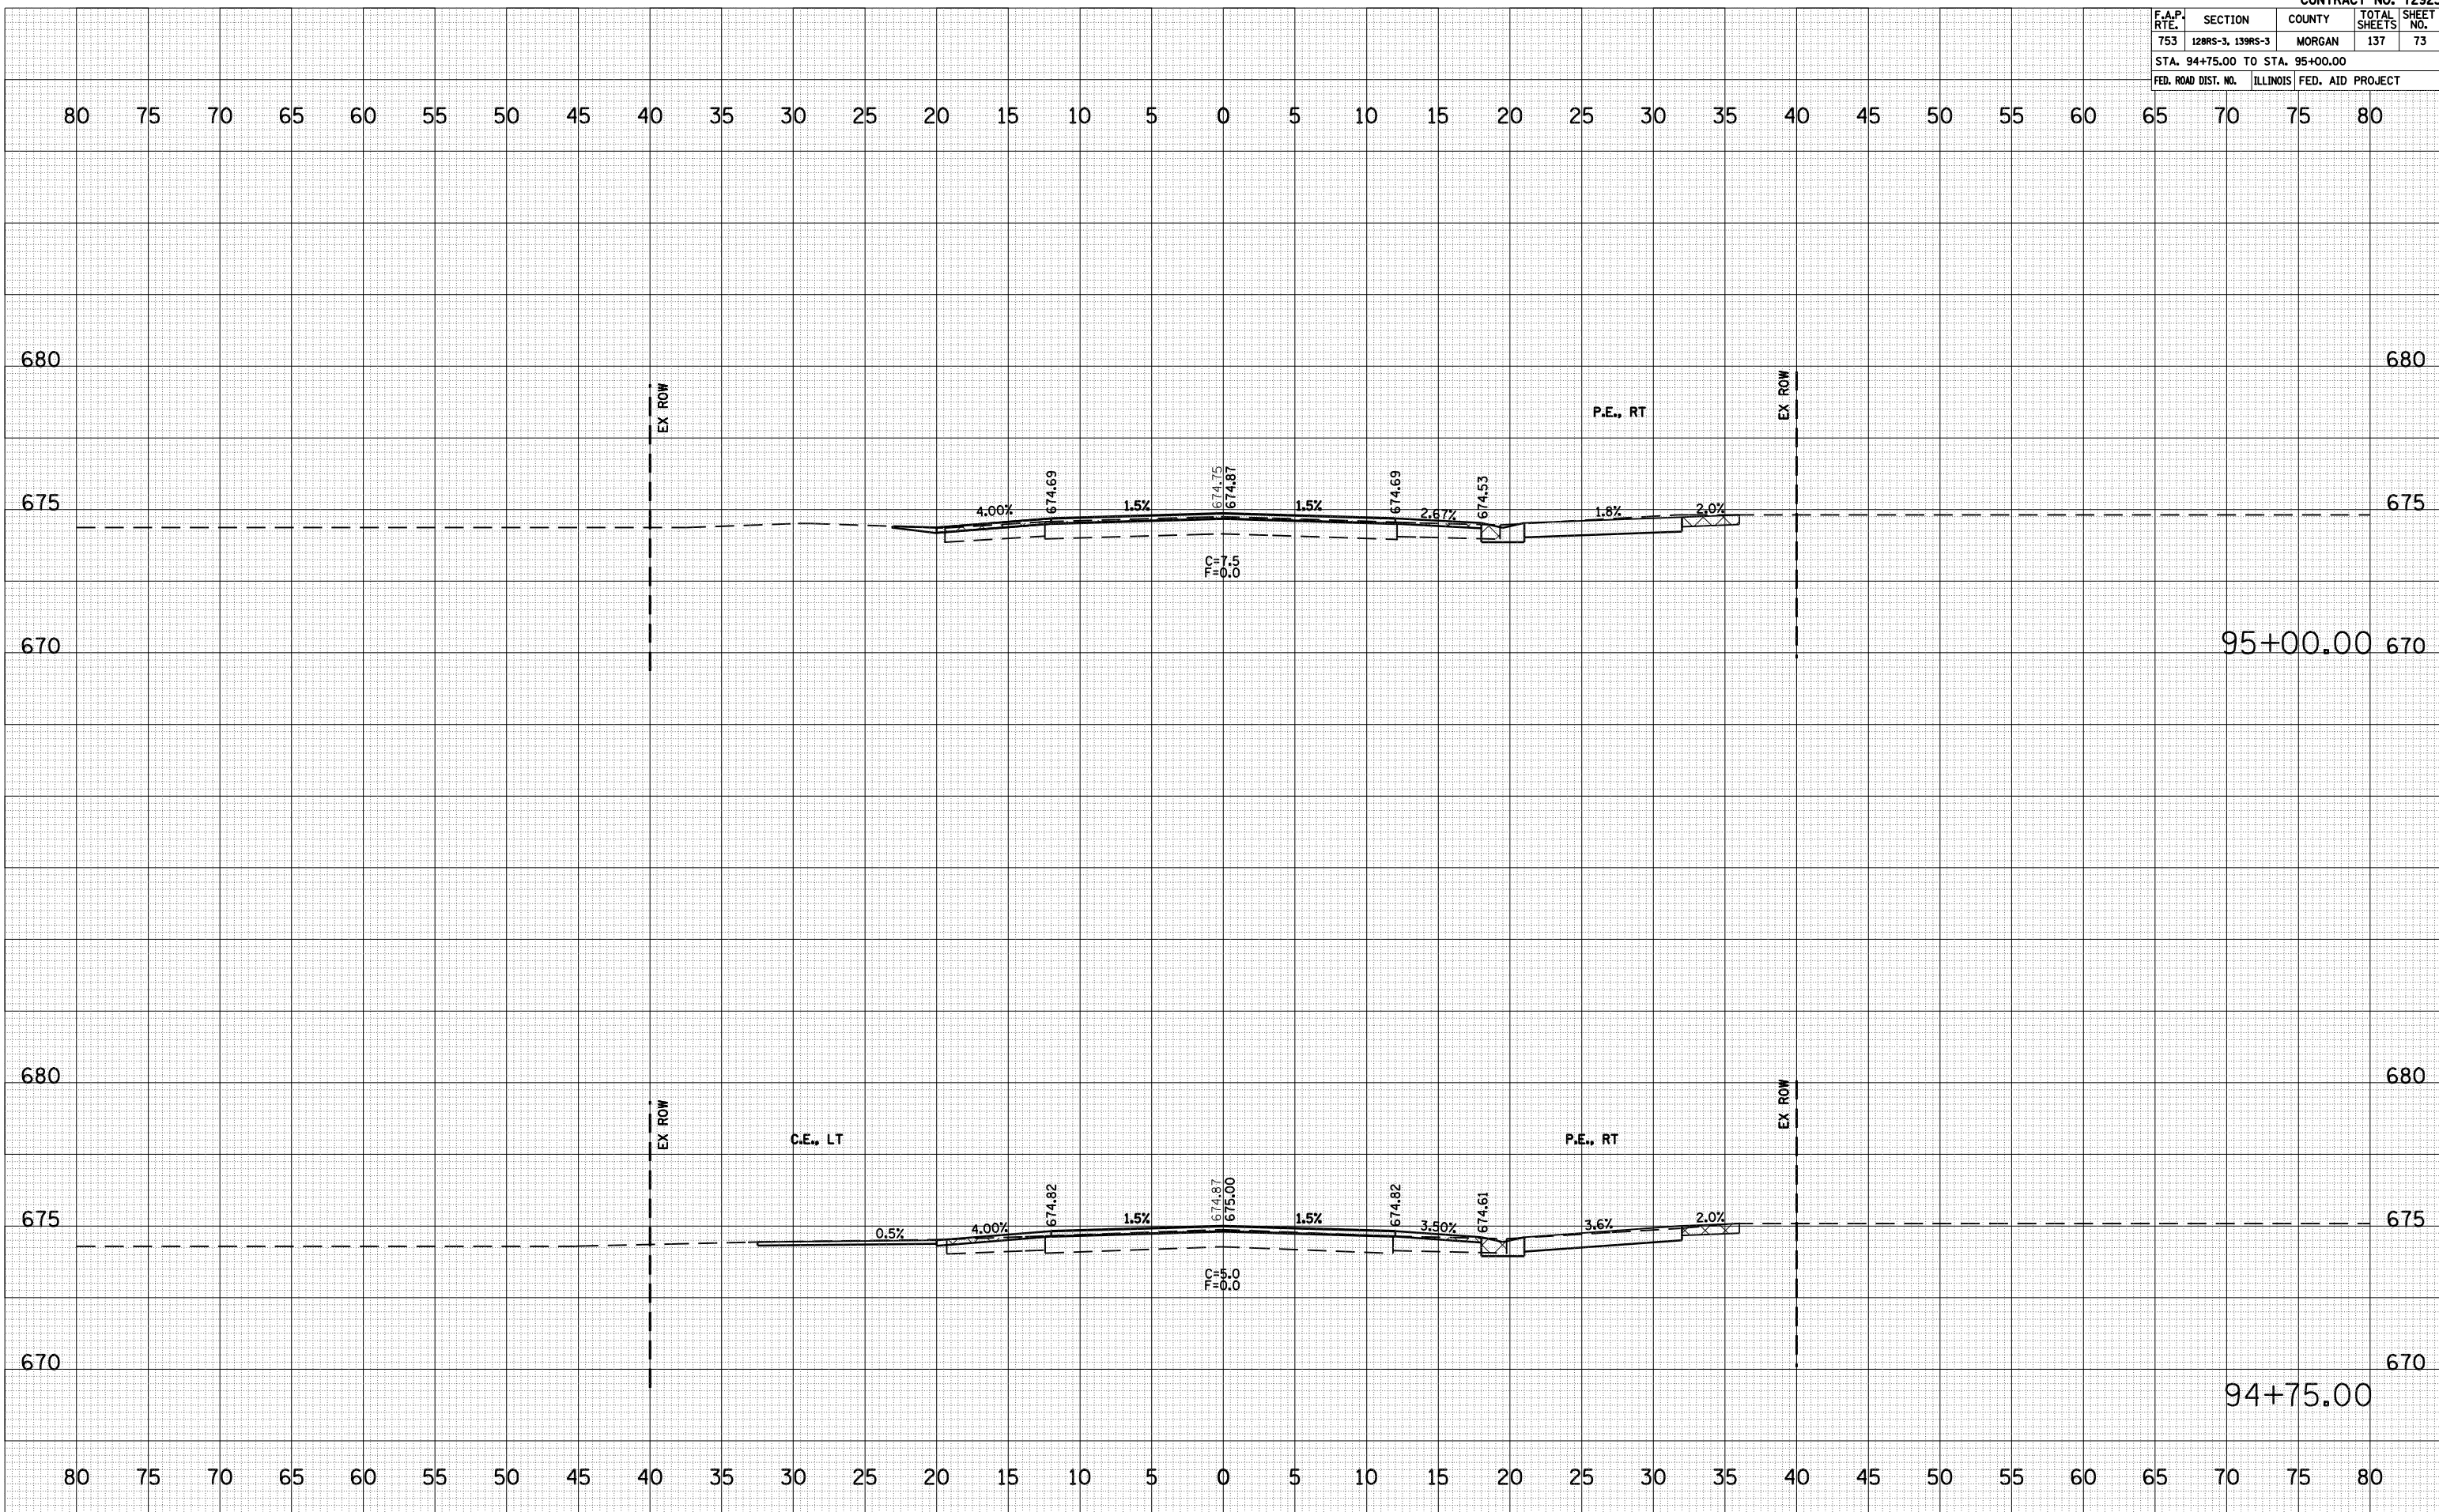

IL ROUTE 104 CROSS SECTIONS, STA. 94+75.00 TO STA. 95+00.00