


F.A.P. RTE.	SECTION	COUNTY	TOTAL SHEETS	SHEET NO.
753	128RS-3, 139RS-3	MORGAN	137	81
STA. 102+39.98 TO STA. 102+50.00				
FED. ROAD DIST. NO.	ILLINOIS	FED. AID PROJECT		

BY \_\_\_\_\_ DATE \_\_\_\_\_  
 SURVEYED \_\_\_\_\_  
 PLOTTED \_\_\_\_\_  
 NOTE BOOK \_\_\_\_\_  
 AREAS CHECKED \_\_\_\_\_

BY \_\_\_\_\_ DATE \_\_\_\_\_  
 SURVEYED \_\_\_\_\_  
 PLOTTED \_\_\_\_\_  
 NOTE BOOK \_\_\_\_\_  
 AREAS CHECKED \_\_\_\_\_

PLOT DATE = 10-15-2009 08:52:24 AM  
 FILE NAME = S:\000\72923\10264704\085478\Hatchman\Hatchman-Final\Yearbook\_3B.dgn  
 PLOT SCALE = 1/8"=1'-0" / IN.  
 USER NAME = Jaughlin-1

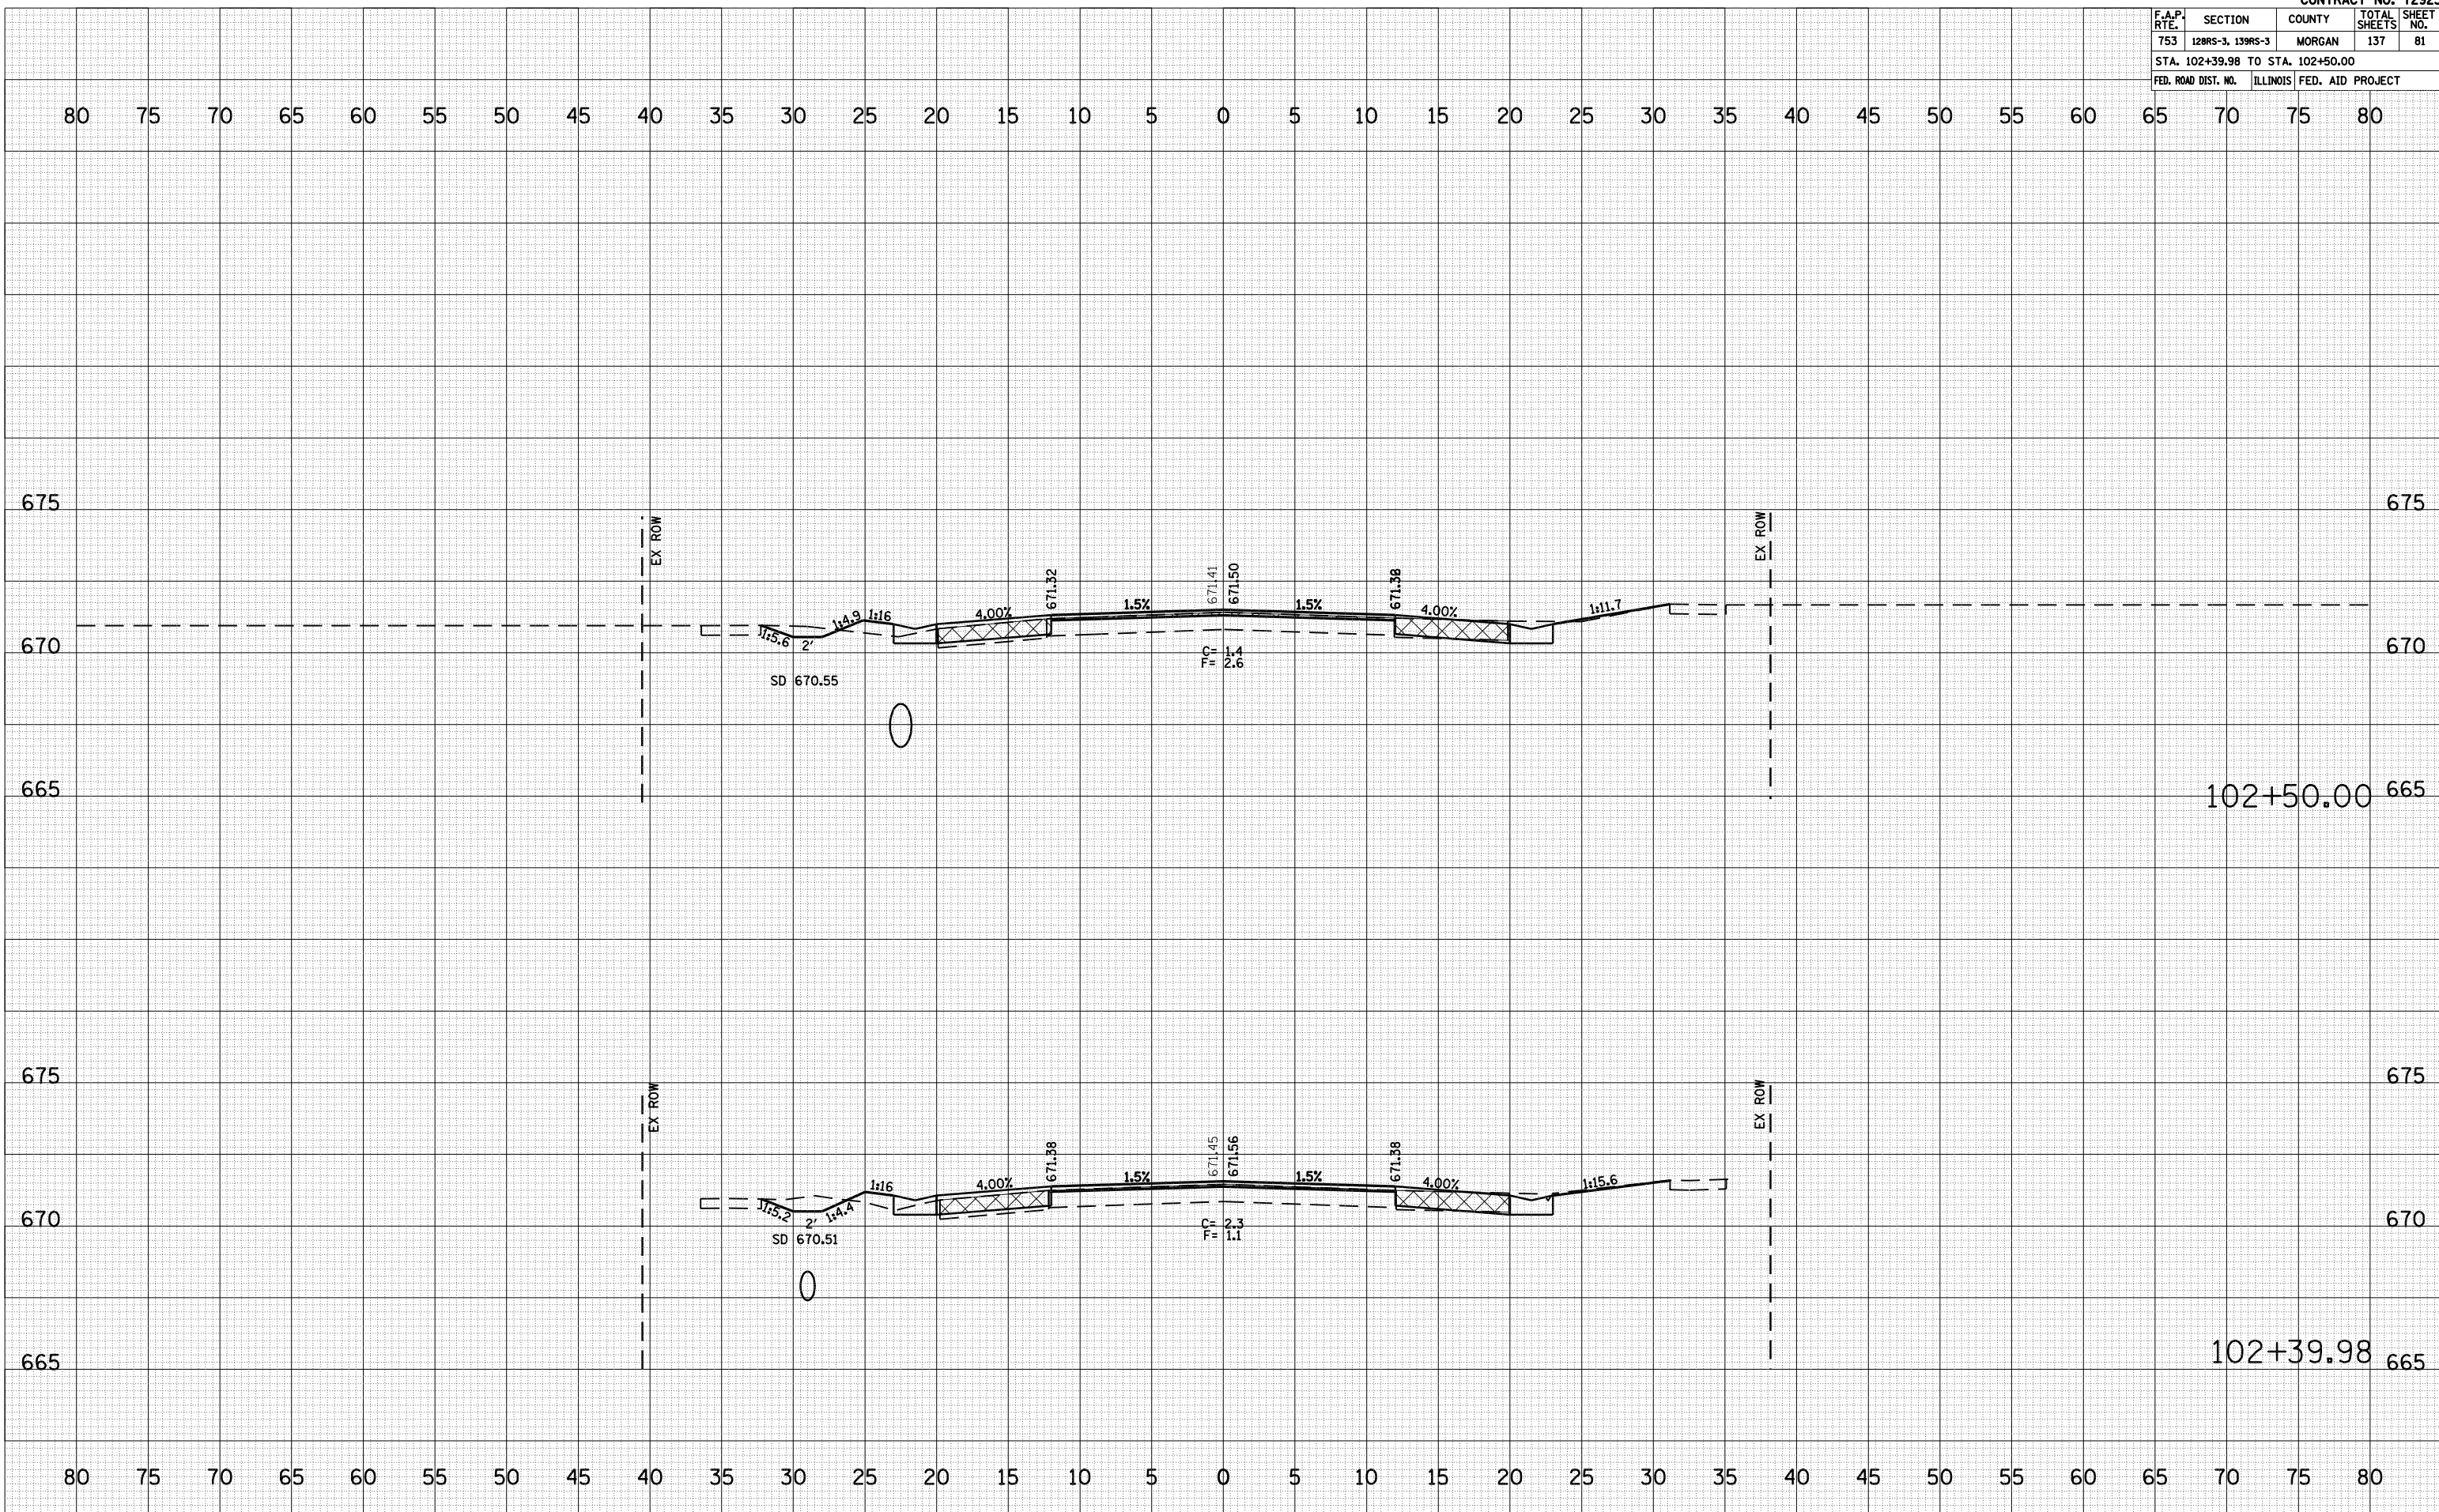

IL ROUTE 104 CROSS SECTIONS, STA 102+39.98 TO STA 102+50.00