


F.A.P. RTE.	SECTION	COUNTY	TOTAL SHEETS	SHEET NO.
753	128RS-3, 139RS-3	MORGAN	137	84
STA. 103+73.90 TO STA. 104+00.00				
FED. ROAD DIST. NO.	ILLINOIS	FED. AID PROJECT		

BY _____ DATE _____
 SURVEYED _____
 PLOTTED _____
 NOTE BOOK _____
 AREAS CHECKED _____
 NO. _____

BY _____ DATE _____
 SURVEYED _____
 PLOTTED _____
 NOTE BOOK _____
 AREAS CHECKED _____
 NO. _____

PLOT DATE = 10-16-2008 08:54:58 AM
 FILE NAME = S:\03\03\2008\10307704\086478\Hatchman\Hatchman-Final\Sheet1_3B.dgn
 PLOT SCALE = 1/8"=1'-0" / IN.
 USER NAME = Jaughlin-1

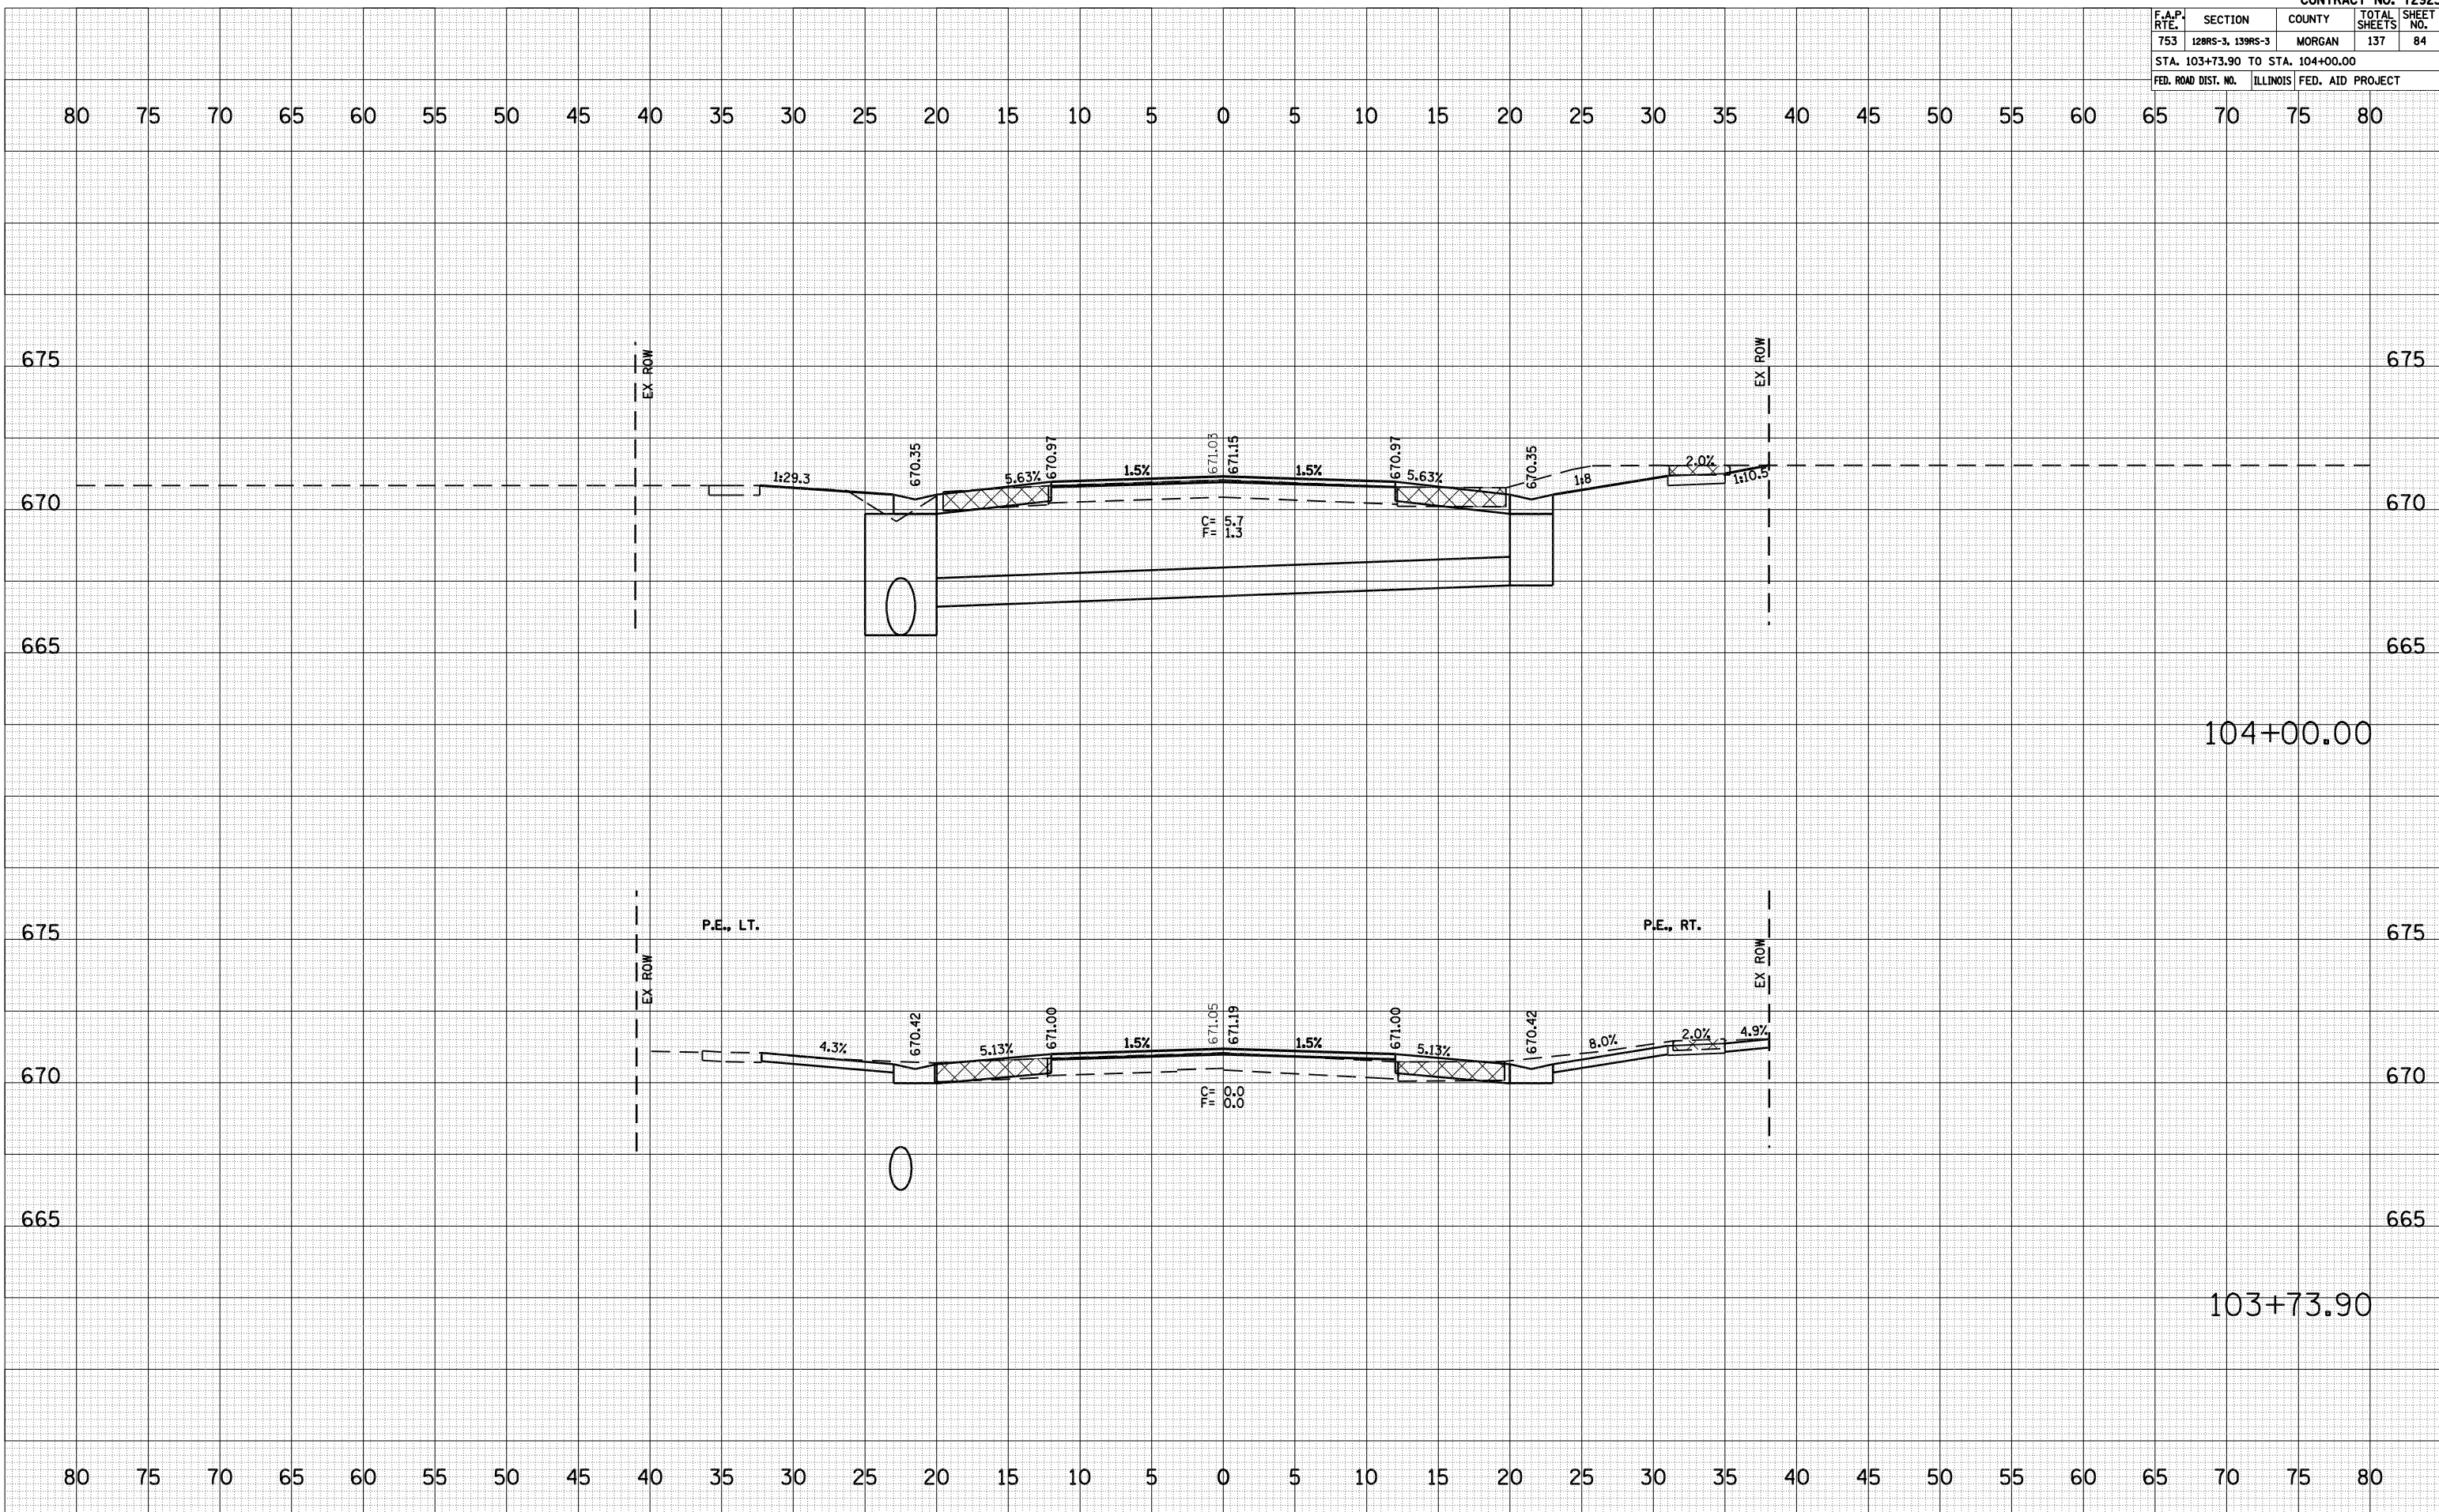

IL ROUTE 104 CROSS SECTIONS, STA 103+73.90 TO STA 104+00.00