


F.A.P. RTE.	SECTION	COUNTY	TOTAL SHEETS	SHEET NO.
753	128RS-3, 139RS-3	MORGAN	137	98
STA. 110+00.00 TO STA. 110+50.00				
FED. ROAD DIST. NO.	ILLINOIS	FED. AID PROJECT		

BY \_\_\_\_\_ DATE \_\_\_\_\_  
 SURVEYED \_\_\_\_\_  
 PLOTTED \_\_\_\_\_  
 NOTE BOOK \_\_\_\_\_  
 AREAS CHECKED \_\_\_\_\_  
 NO. \_\_\_\_\_

BY \_\_\_\_\_ DATE \_\_\_\_\_  
 SURVEYED \_\_\_\_\_  
 PLOTTED \_\_\_\_\_  
 NOTE BOOK \_\_\_\_\_  
 AREAS CHECKED \_\_\_\_\_  
 NO. \_\_\_\_\_

PLOT DATE = 15-09-09 08:52:24  
 FILE NAME = S:\03\72923\107607704\08547704\08547704\Hatchman\Hatchman-Final\Sheet\_3B.dgn  
 PLOT SCALE = 1/8"=1'-0"  
 USER NAME = JLaughlin-1

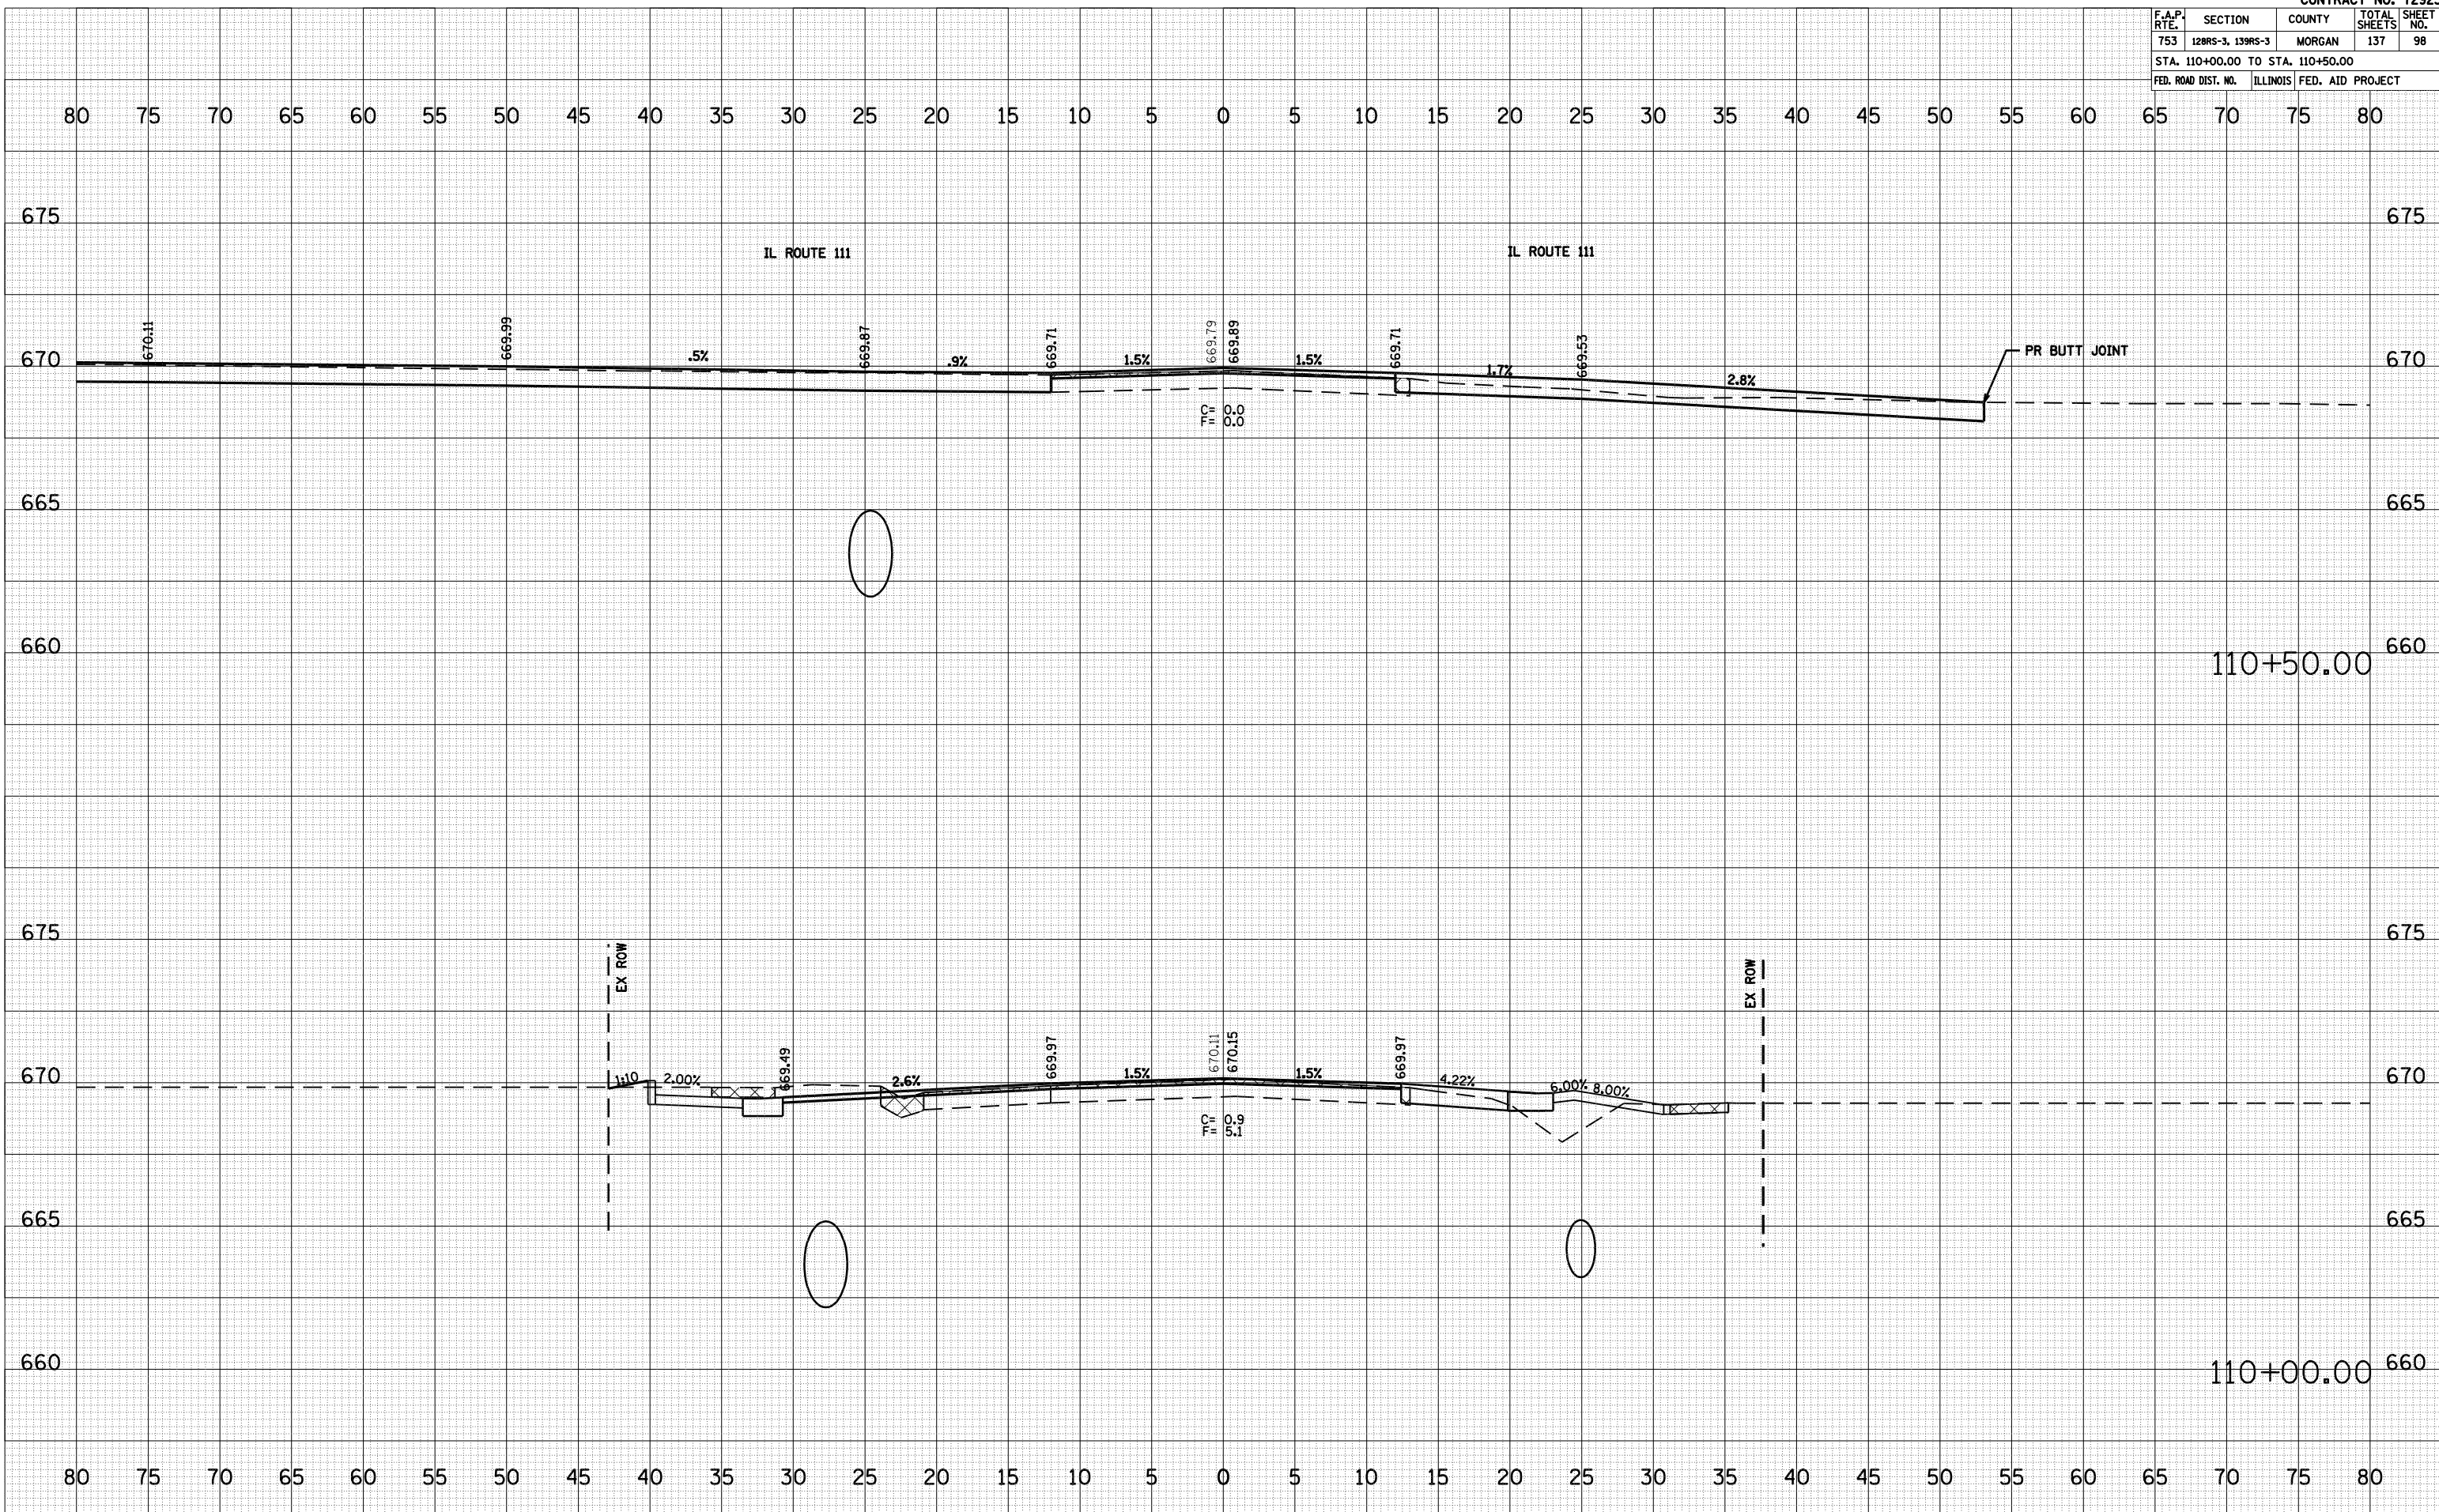

IL ROUTE 104 CROSS SECTIONS, STA 110+00.00 TO STA 110+50.00