


F.A.P. RTE.	SECTION	COUNTY	TOTAL SHEETS	SHEET NO.
753	128RS-3, 139RS-3	MORGAN	137	108
STA. 114+00.00				
FED. ROAD DIST. NO.	ILLINOIS	FED. AID PROJECT		

DATE	BY
SURVEYED	PLOTTED
NO. BOOK	AREAS CHECKED

DATE	BY
SURVEYED	PLOTTED
NO. BOOK	AREAS CHECKED

PLOT DATE = 10-15-2009 08:54:03AM
 FILE NAME = S:\CADD\72923\10807704\08547704\08547704\Hatchplan\Hatchplan-Final\varhatch_139.dgn
 PLOT SCALE = 1/8"=1'-0" / IN.
 USER NAME = Jaughlin-1

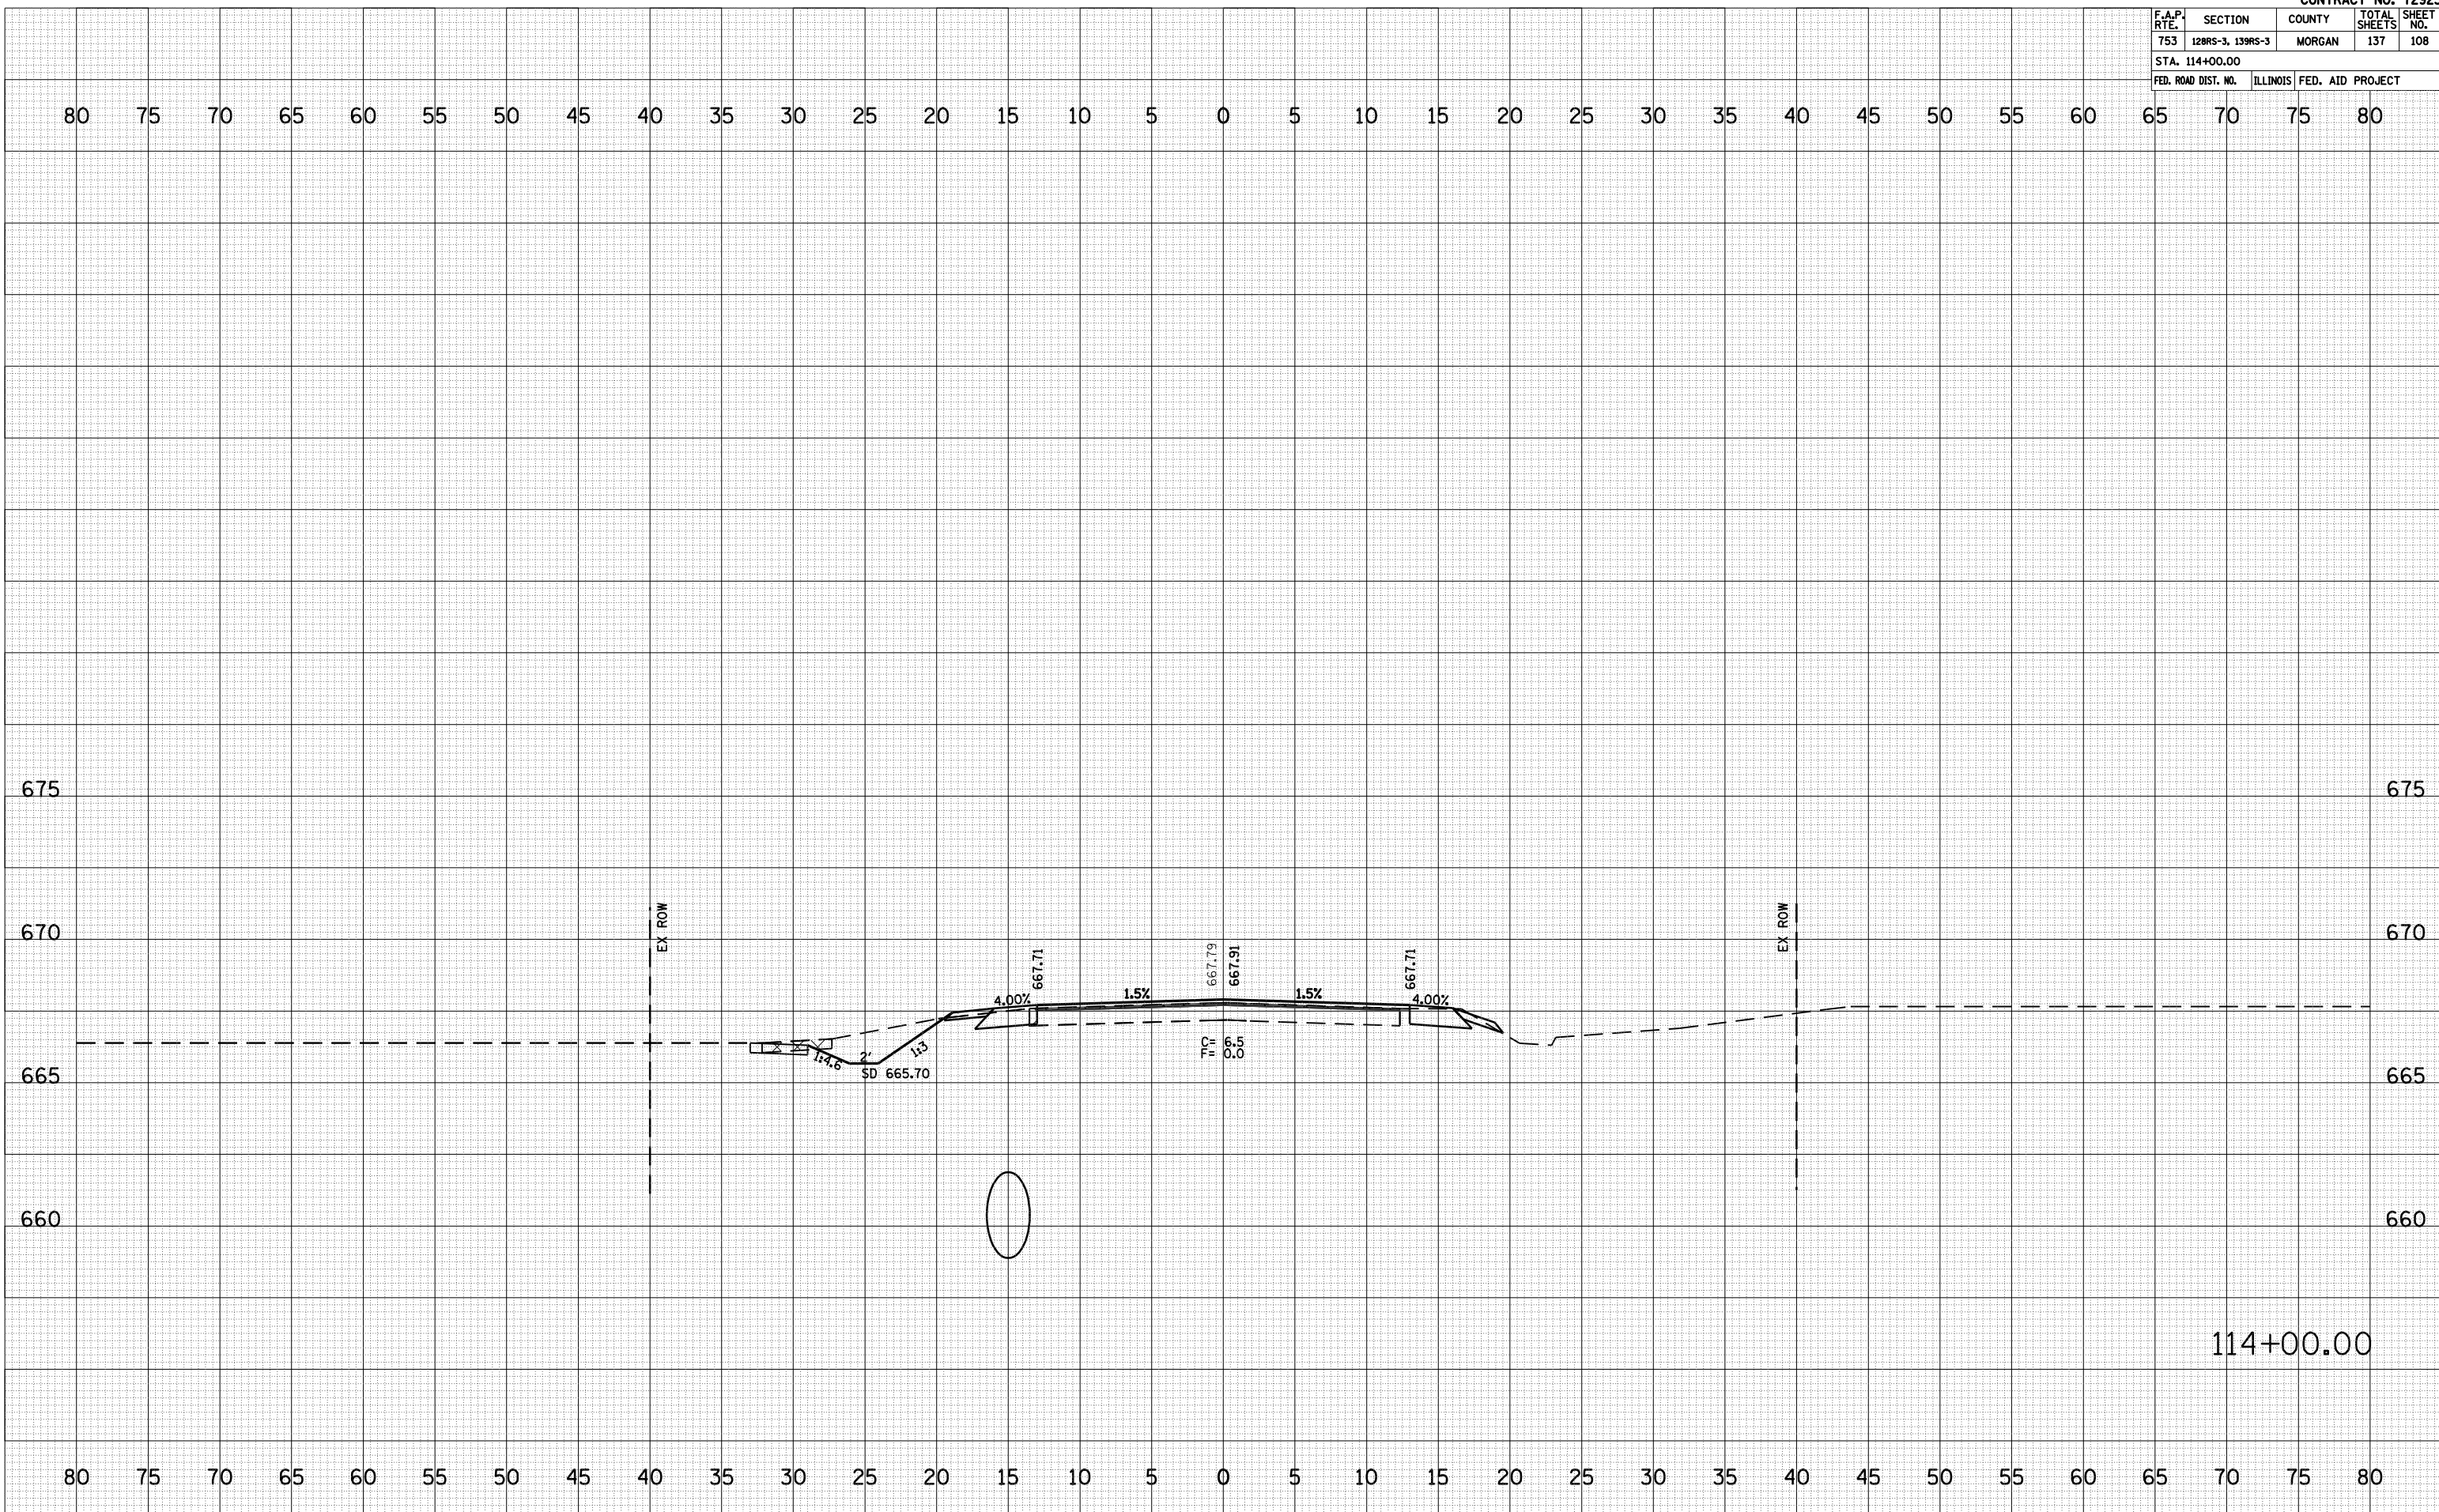

114+00.00