

F.A.P. RTE.	SECTION	COUNTY	TOTAL SHEETS	SHEET NO.
753	128RS-3, 139RS-3	MORGAN	137	124
STA. 118+50.00				
FED. ROAD DIST. NO.	ILLINOIS	FED. AID PROJECT		


BY	DATE

NO.	AREAS CHECKED

BY	DATE

NO.	AREAS CHECKED

PLOT DATE = 10-15-2009 08:56:54M
 FILE NAME = S:\CADD\72923\107607104\0854704\0854704\Hatchplan\Hatchplan-Final\Yearbook_3R.dgn
 PLOT SCALE = 1/8"=1'-0" / IN.
 USER NAME = Jaughlin-1

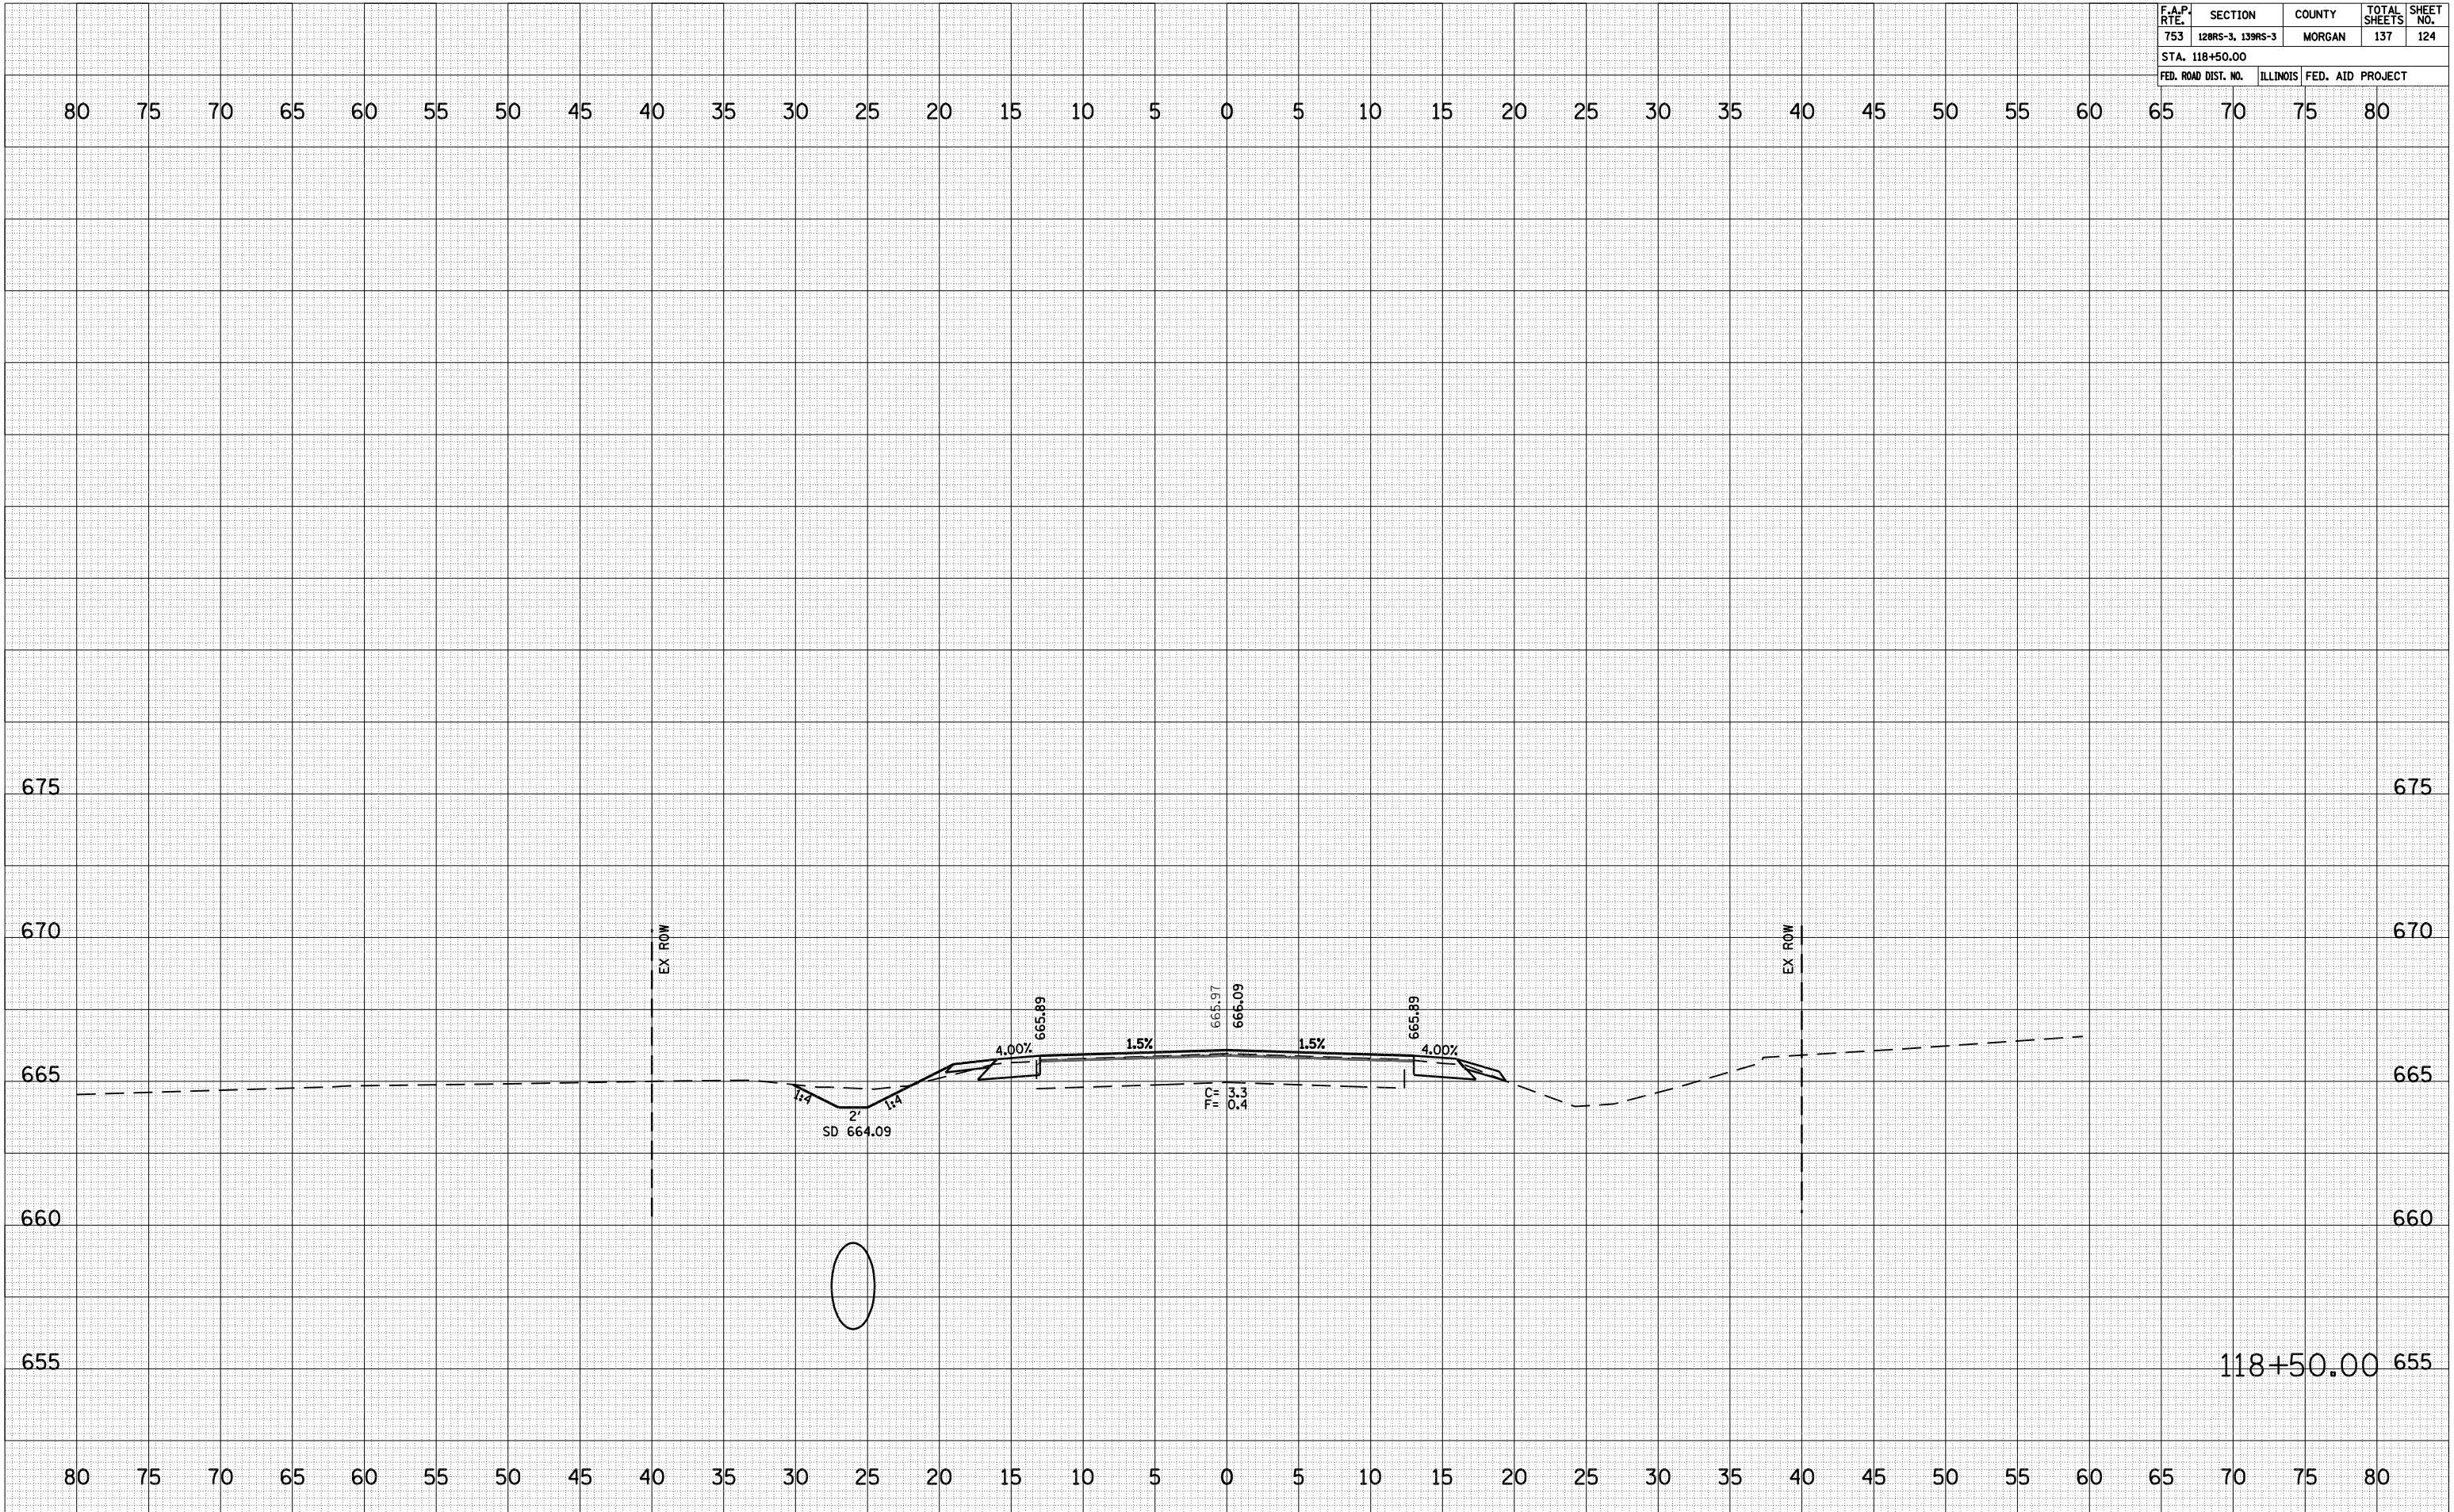

118+50.00 655