


| F.A.P. RTE. | SECTION | COUNTY | TOTAL SHEETS | SHEET NO. |
|----------------------------------|------------------|------------------|--------------|-----------|
| 753 | 128RS-3, 139RS-3 | MORGAN | 137 | 130 |
| STA. 123+50.00 TO STA. 124+00.00 | | | | |
| FED. ROAD DIST. NO. | ILLINOIS | FED. AID PROJECT | | |

BY _____ DATE _____
 SURVEYED _____
 PLOTTED _____
 NOTE BOOK _____
 AREAS CHECKED _____
 NO. _____

BY _____ DATE _____
 SURVEYED _____
 PLOTTED _____
 NOTE BOOK _____
 AREAS CHECKED _____
 NO. _____

DATE = 10-15-2008 08:56:55 AM
 FILE NAME = S:\0000\72923\123+50\123+50.dgn
 PLOT SCALE = 1/8" = 1'-0"
 USER NAME = laughlun-1

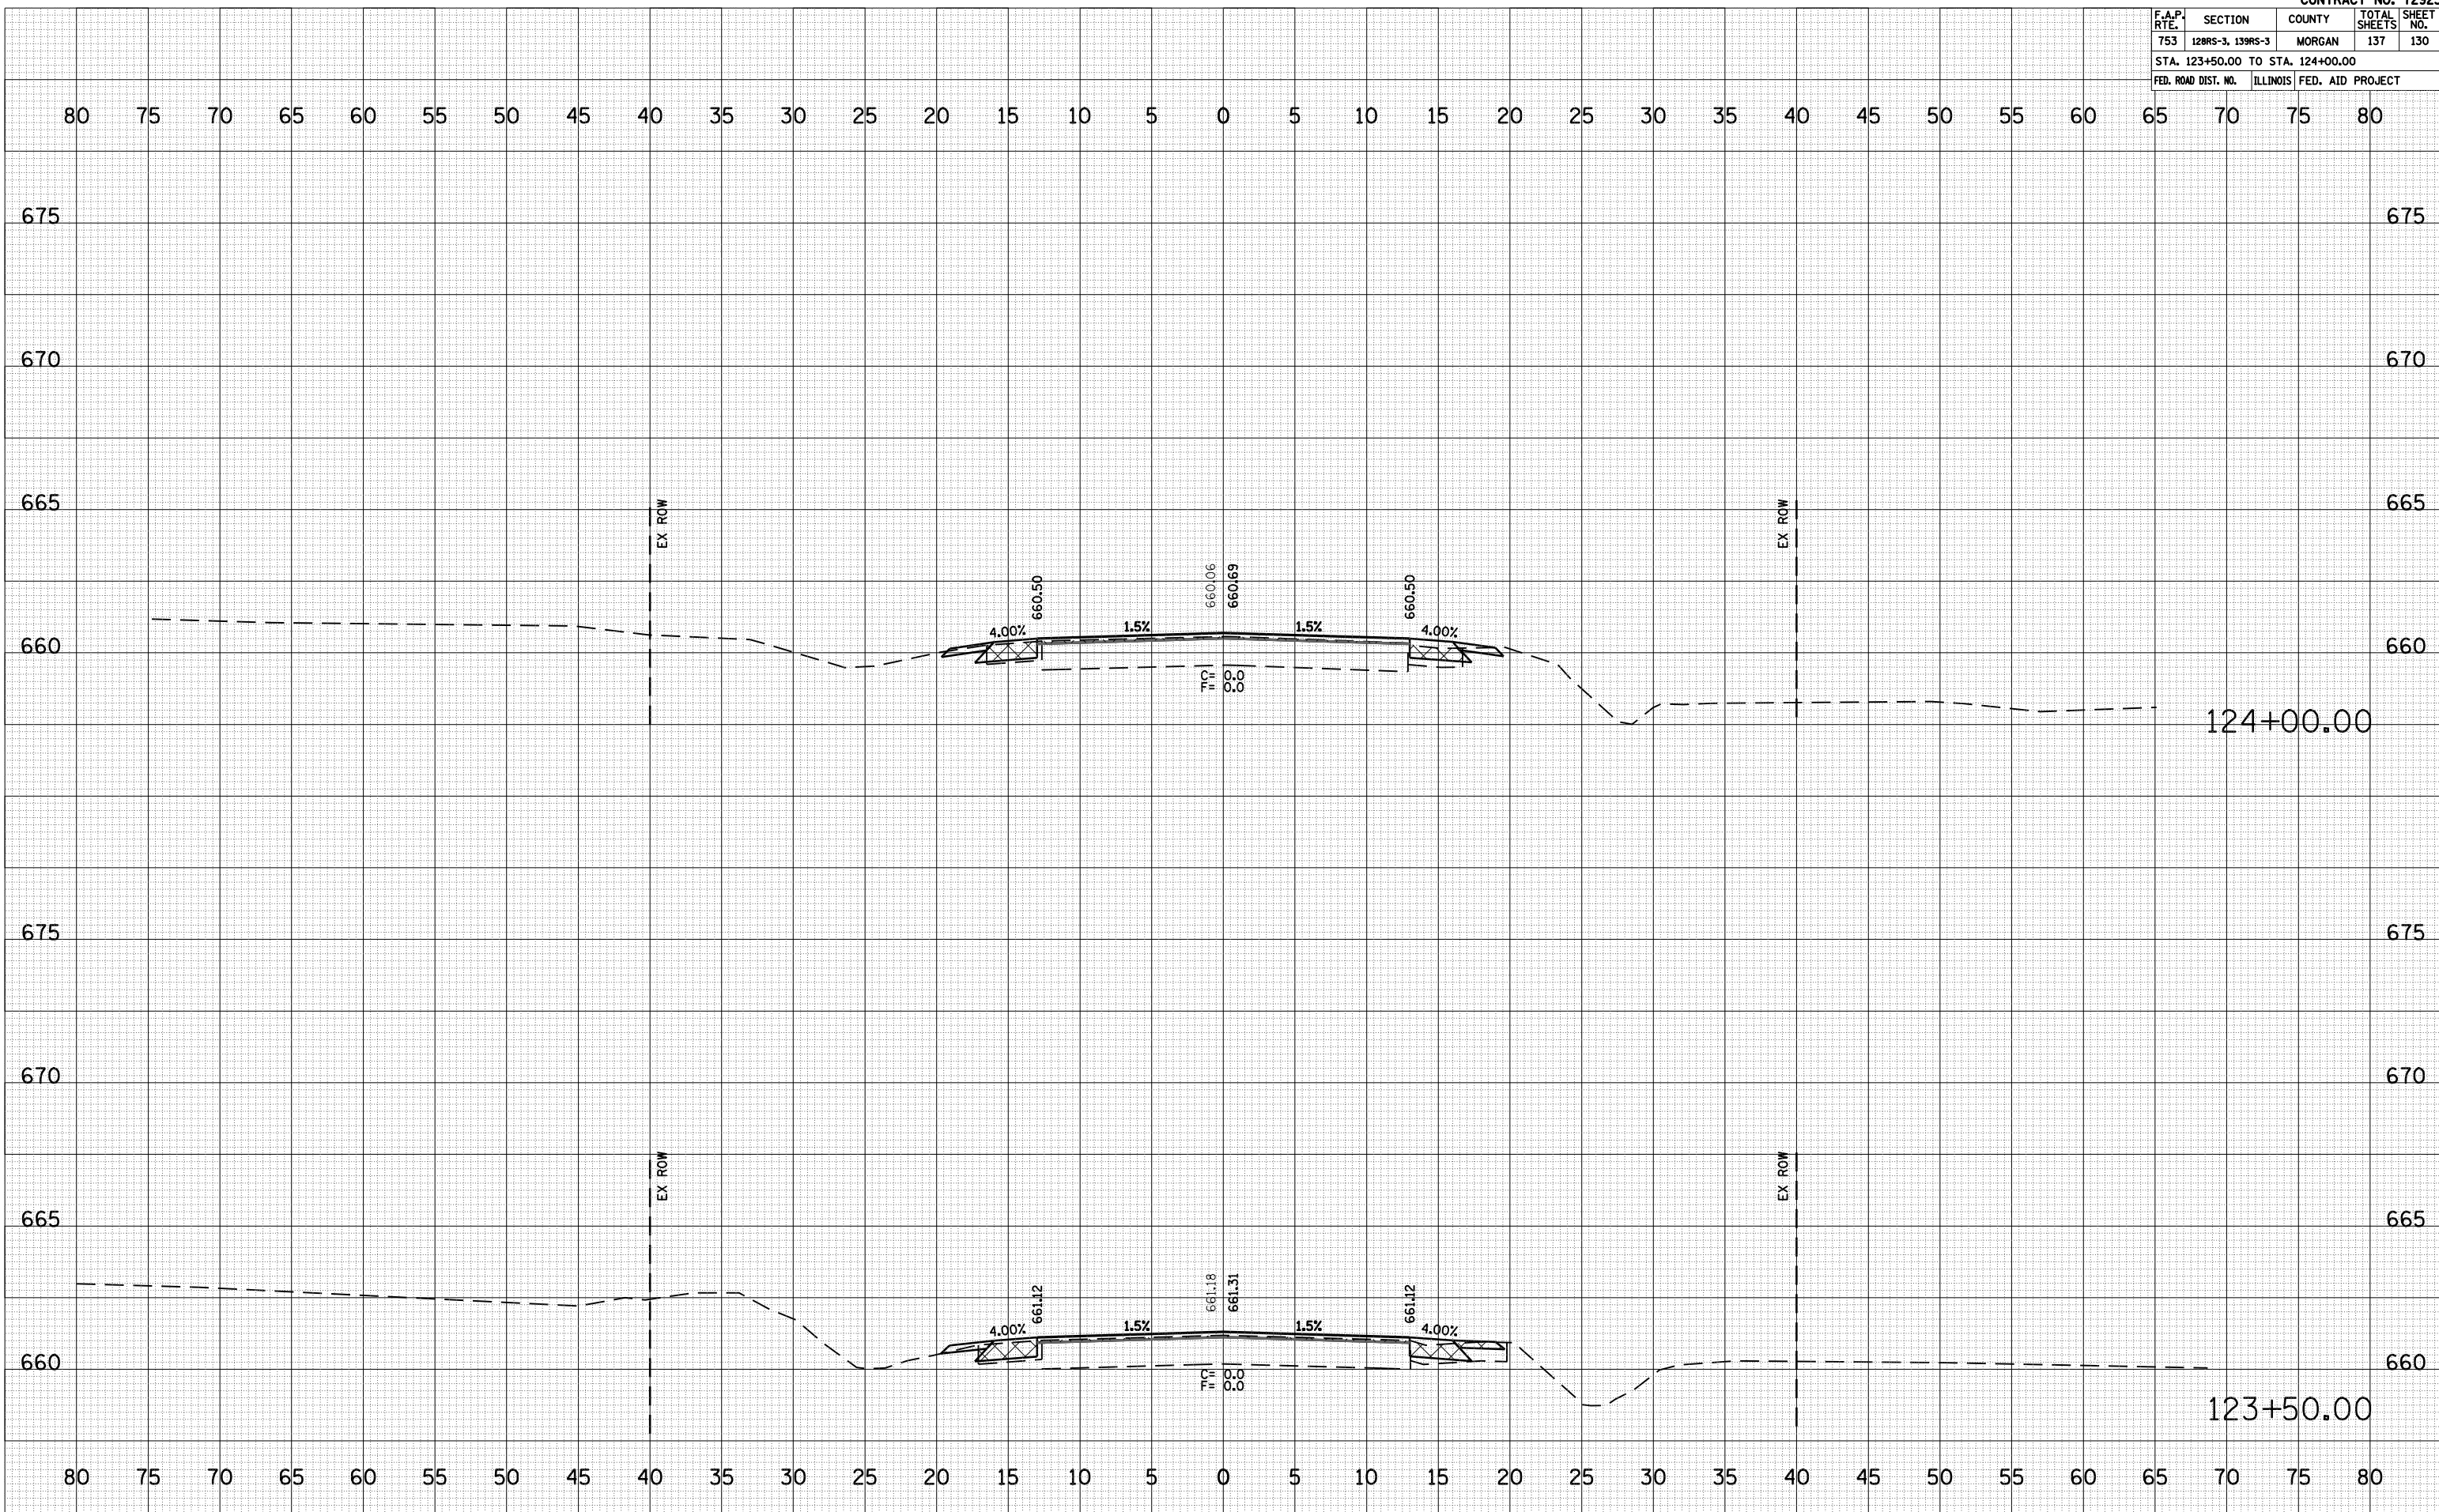

IL ROUTE 104 CROSS SECTIONS, STA 123+50.00 TO STA 124+00.00