

STATE OF ILLINOIS  
DEPARTMENT OF TRANSPORTATION  
DIVISION OF HIGHWAYS


**PROPOSED  
HIGHWAY PLANS**

F.A.P ROUTE 685 (IL 9, IL 94, IL 96)  
SECTION D-6 RESURFACING 2011-1  
PROJECT: ESP-0685-(028)  
HANCOCK COUNTY  
C-96-050-09



F.A.P. RTE.	SECTION	COUNTY	TOTAL SHEETS	SHEET NO.
685	D-6 Resurfacing 2011-1	Hancock	44	1
FED. ROAD DIST. NO.	ILLINOIS	CONTRACT NO. 72983		

\*44+1=45

D-96-521-05

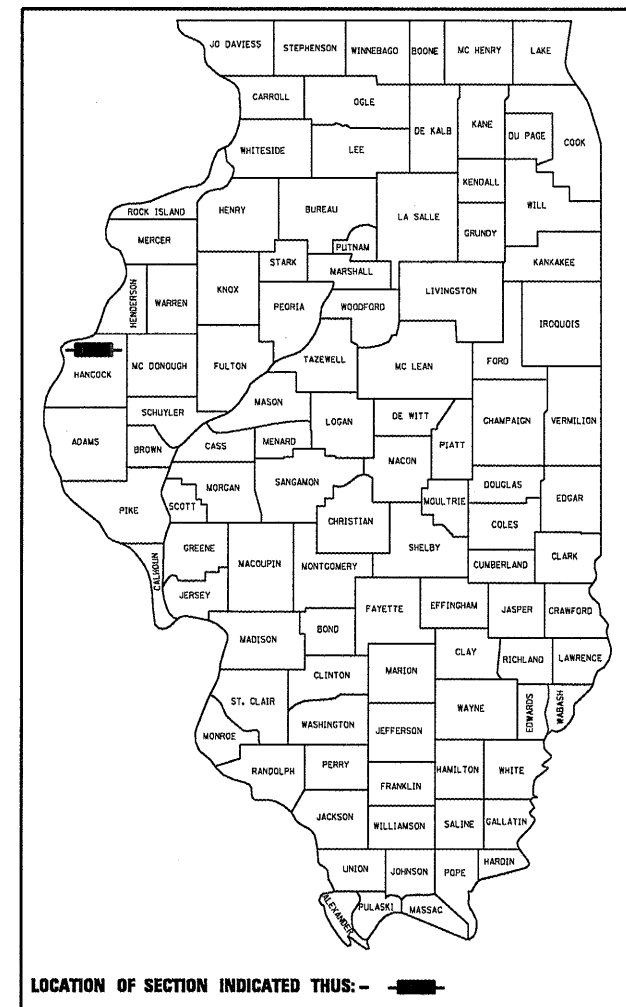


FOR INDEX OF SHEETS, SEE SHEET NO. 2

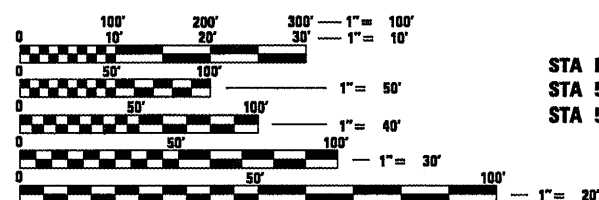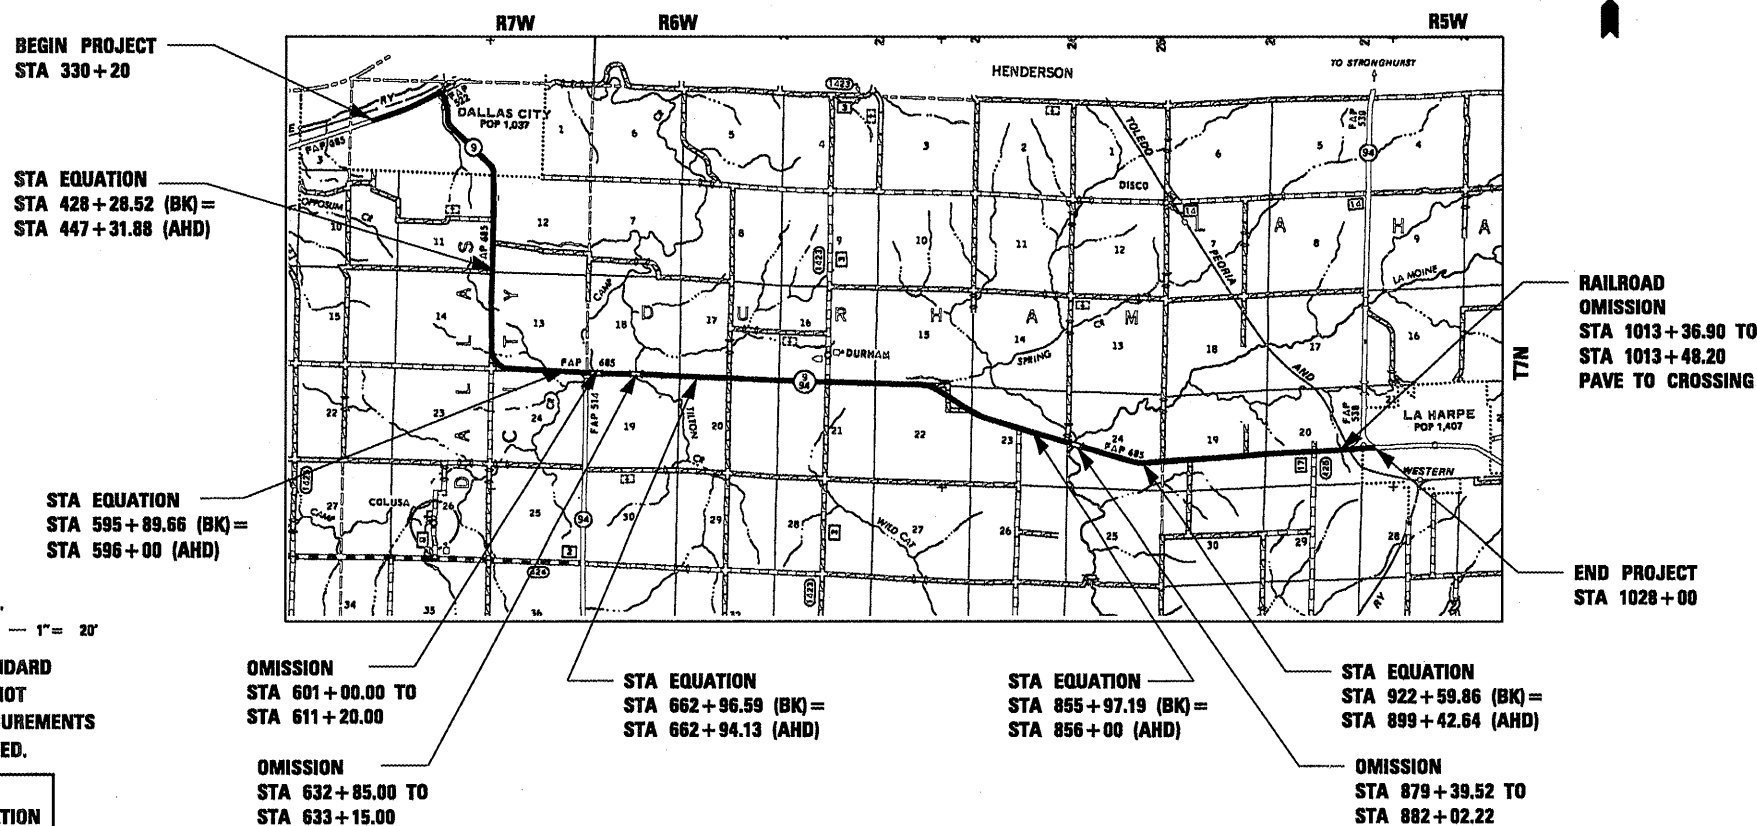

FULL SIZE PLANS HAVE BEEN PREPARED USING STANDARD ENGINEERING SCALES. REDUCED SIZED PLANS WILL NOT CONFORM TO STANDARD SCALES. IN MAKING MEASUREMENTS ON REDUCED PLANS, THE ABOVE SCALES MAY BE USED.

J.U.L.I.E.  
JOINT UTILITY LOCATION INFORMATION FOR EXCAVATION  
1-800-892-0123  
OR 811

**LOCATION MAP**

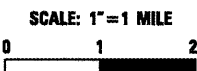

NET LENGTH OF SECTION = 68859 FT. = 13.04 MI.  
GROSS LENGTH OF SECTION = 70183 FT. = 13.29 MI.

ADT = 1419 (2007)  
PV = 1194 (84.2%)  
SU = 131 (9.2%)  
MU = 94 (6.6%)

STATE OF ILLINOIS  
DEPARTMENT OF TRANSPORTATION  
DIVISION OF HIGHWAYS

SUBMITTED February 6, 2009  
*Reginald Z. Dinkal*  
DEPUTY DIRECTOR OF HIGHWAYS, REGION ENGINEER

March 13, 2009  
*Charles J. Ingersoll*  
ENGINEER OF DESIGN AND ENVIRONMENT

March 13, 2009  
*Christine M. Reed*  
DIRECTOR OF HIGHWAYS, CHIEF ENGINEER

**PRINTED BY THE AUTHORITY  
OF THE STATE OF ILLINOIS**

PROJECT ENGINEER: JOHN NEGANGARD (217) 782-6990  
SQUAD LEADER: MARK DUST (217) 785-0597

CONTRACT NO. 72983