


### LEGEND

- ① THERMOPLASTIC PAVEMENT MARKING - LINE 5"
- ② THERMOPLASTIC PAVEMENT MARKING - LINE 8"
- ③ THERMOPLASTIC PAVEMENT MARKING - LINE 12"
- ④ PREFORMED PLASTIC PAVEMENT MARKING, TYPE B- LINE 5"
- ⑤ PREFORMED PLASTIC PAVEMENT MARKING, TYPE B- LINE 6"
- ⑥ PREFORMED PLASTIC PAVEMENT MARKING, TYPE B - LINE 24"
- ⑦ PREFORMED PLASTIC PAVEMENT MARKING, TYPE B - LETTERS & SYMBOLS

EXIST. CURVEC1  
 PI STA. =239+72.06  
 $\Delta = 17^\circ 13' 24''$  (LT)  
 $D = 14^\circ 17' 19''$   
 $R = 400.99'$   
 $T = 60.73'$   
 $L = 120.54'$   
 $E = 4.57'$   
 $e = \text{-----}$   
 $T.R. = \text{-----}$   
 $S.E. RUN = \text{-----}$   
 P.C. STA. =239+11.33  
 P.T. STA. =240+31.87

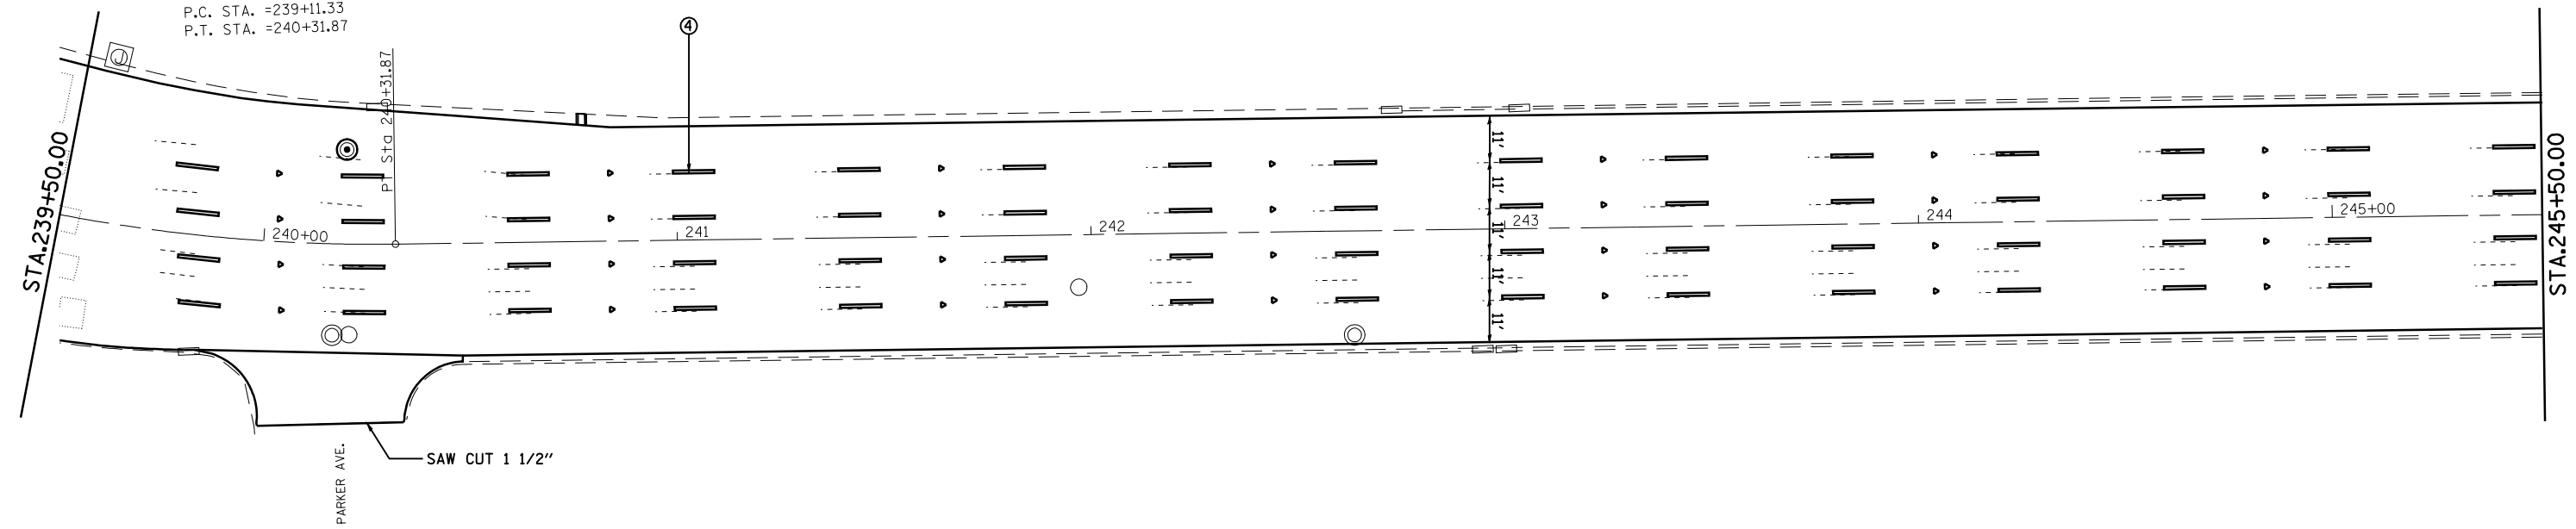

FILE NAME =	USER NAME = laughlinr1	DESIGNED -	REVISED -	<b>STATE OF ILLINOIS DEPARTMENT OF TRANSPORTATION</b>	<b>PLAN</b>	F.A.P. RTE.	SECTION	COUNTY	TOTAL SHEETS	SHEET NO.	
S:\CADD\72C40 (D9601709)\D672C40\CADD\	CAD\sheets\D672C40-sht-plan.dgn	DRAWN -	REVISED -			67	(SIRS-5)(107Z)RS-8	Sangamon	41	28	
	PLOT SCALE = 40.0000' / IN.	CHECKED -	REVISED -			CONTRACT NO. 72C40			ILLINOIS FED. AID PROJECT		
	PLOT DATE = Jan-20-2009 11:16:55AM	DATE -	REVISED -			SCALE:	SHEET NO.	OF SHEETS	STA.	TO STA.	