




BUTT-JOINT DETAIL
STA. 260+52.70 TO 260+82.70

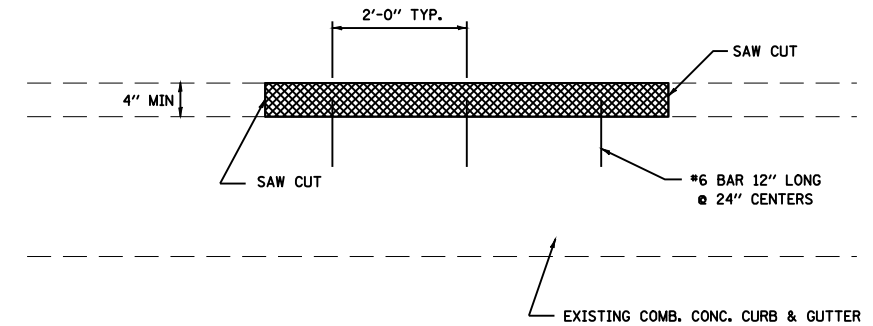

ELEVATION

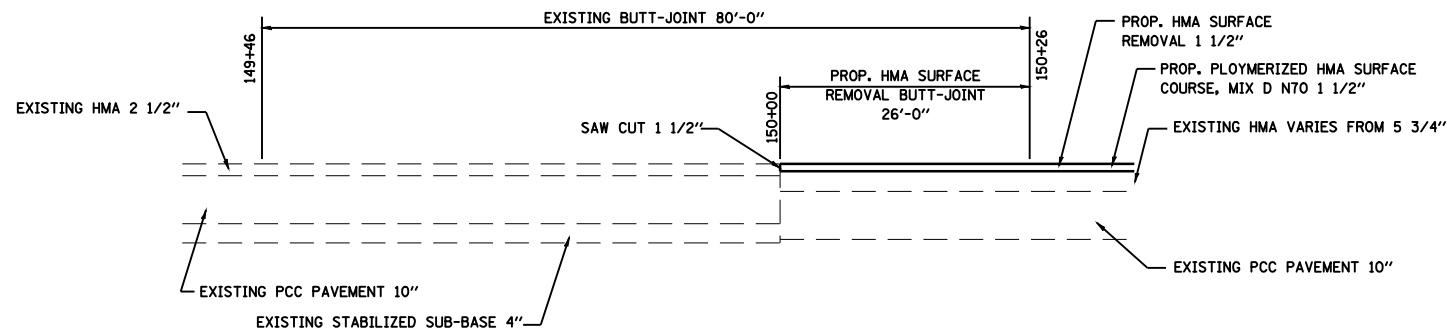

BUTT-JOINT DETAIL
STA. 150+00 TO 150+26

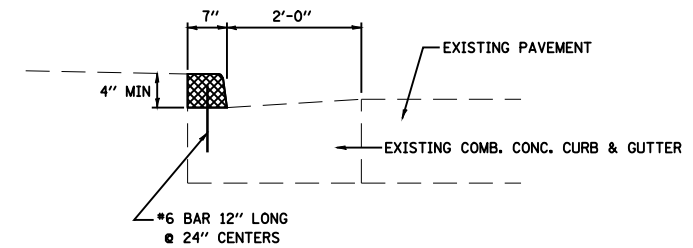

SECTION THRU CURB

CURB REPAIR DETAIL
SEE SCHEDULE FOR LOCATIONS

NOTES:

▨ CURB REMOVAL

SEE STANDARD 606001 FOR DETAILS OF COBINATION CURB AND GUTTER NOT SHOWN

NO. 6 BARS SHALL BE INSTALLED AS SPECIFIED IN ARTICLE 420.10(b) OF THE STANDARD SPECIFICATIONS

FILE NAME =	USER NAME = laughlinr1	DESIGNED -	REVISED -
S:\CADD\72C40 (D9601709)\D672C40\CADD\	CAD\sheeta\shd-details.dgn	DRAWN -	REVISED -
	PLOT SCALE = 100.0000' / IN.	CHECKED -	REVISED -
	PLOT DATE = Jan-15-2009 05:38:17PM	DATE -	REVISED -

**STATE OF ILLINOIS
DEPARTMENT OF TRANSPORTATION**

DETAILS

SCALE: SHEET NO. OF SHEETS STA. TO STA.

F.A.P. RTE.	SECTION	COUNTY	TOTAL SHEETS	SHEET NO.
67	(S)RS-5(107Z)RS-8	Sangamon	41	32
CONTRACT NO. 72C40			ILLINOIS FED. AID PROJECT	