


TRAFFIC SIGNAL QUANTITIES

QNTY	UNIT	ITEM
8	EACH	MODIFY EXISTING TRAFFIC SIGNAL BACKPLATE
468.0	FOOT	DETECTOR LOOP, TYPE I

① MODIFY EXISTING TRAFFIC SIGNAL BACKPLATE

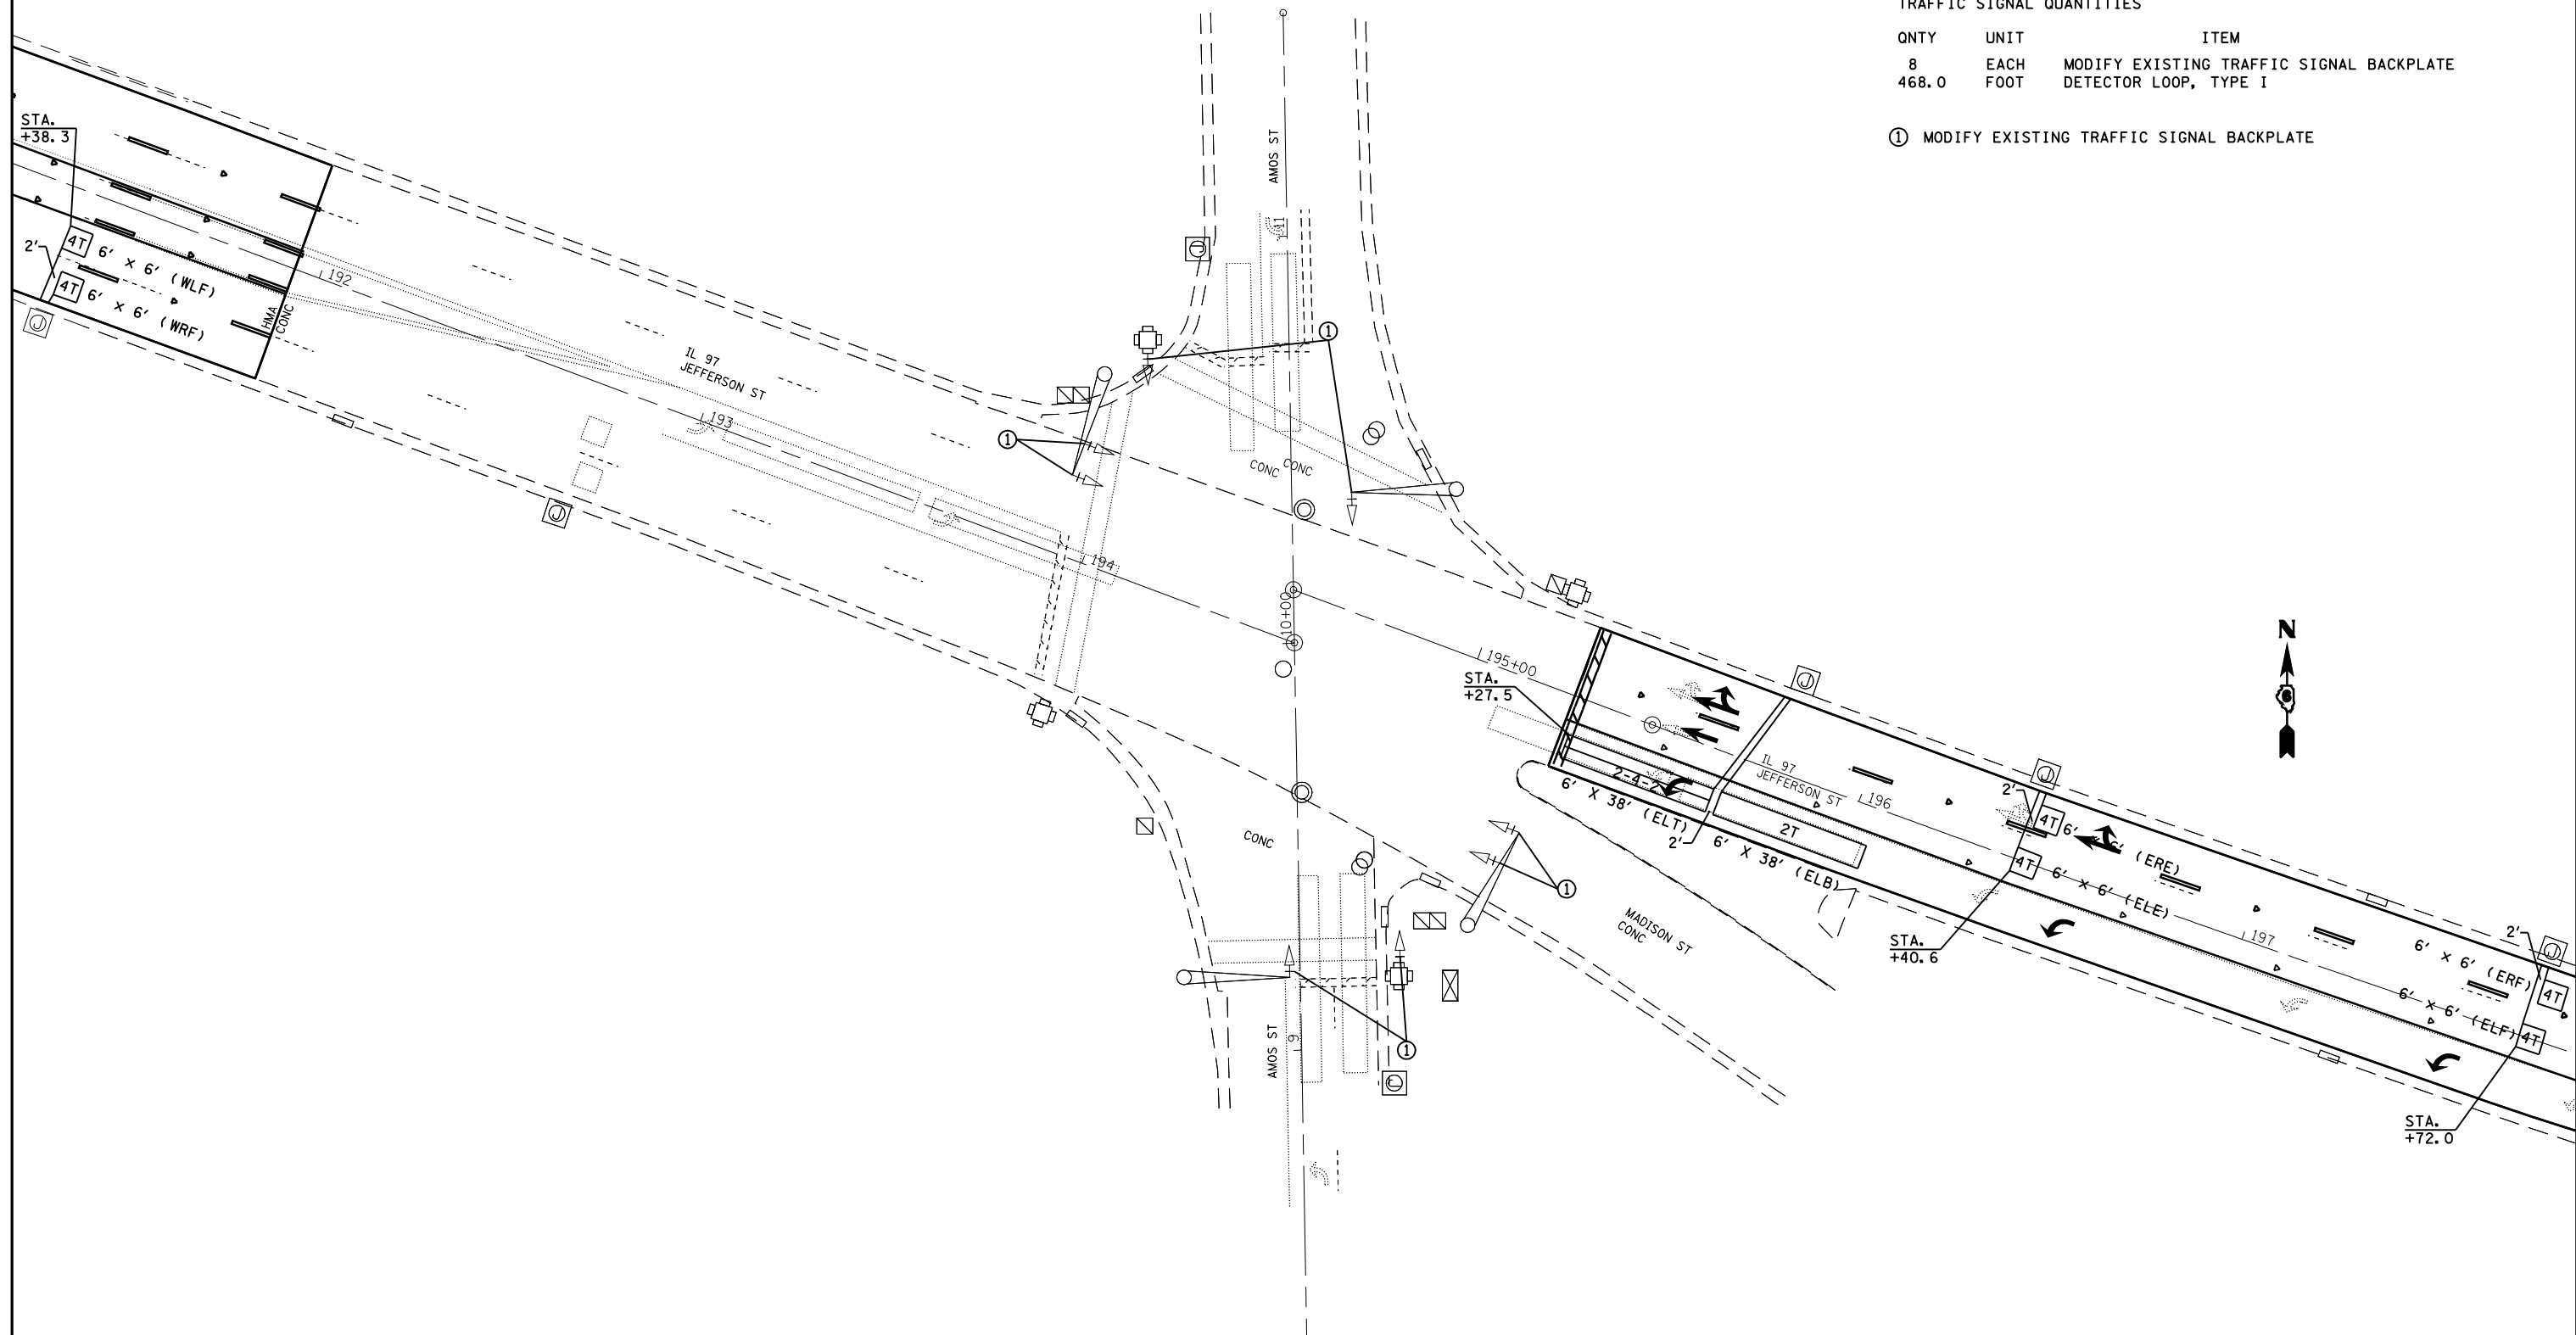

FILE NAME =	USER NAME = laughlinr1	DESIGNED -	REVISED -
S:\CADD\72C40 (D9601709)\D672C40\CADD\ts\CADsheets\D672C40-sht-TS.dgn		DRAWN -	REVISED -
PLOT SCALE = 40.0000' / IN.		CHECKED -	REVISED -
PLOT DATE = Jan-20-2009 11:27:40AM		DATE -	REVISED -

**STATE OF ILLINOIS  
DEPARTMENT OF TRANSPORTATION**

**TRAFFIC SIGNAL PLAN**

SCALE: SHEET NO. OF SHEETS STA. TO STA.

F.A.P. RTE.	SECTION	COUNTY	TOTAL SHEETS	SHEET NO.
67	(SIRS-5)(107Z)RS-8	Sangamon	41	34
FED. ROAD DIST. NO. ILLINOIS FED. AID PROJECT			CONTRACT NO. 72C40	