


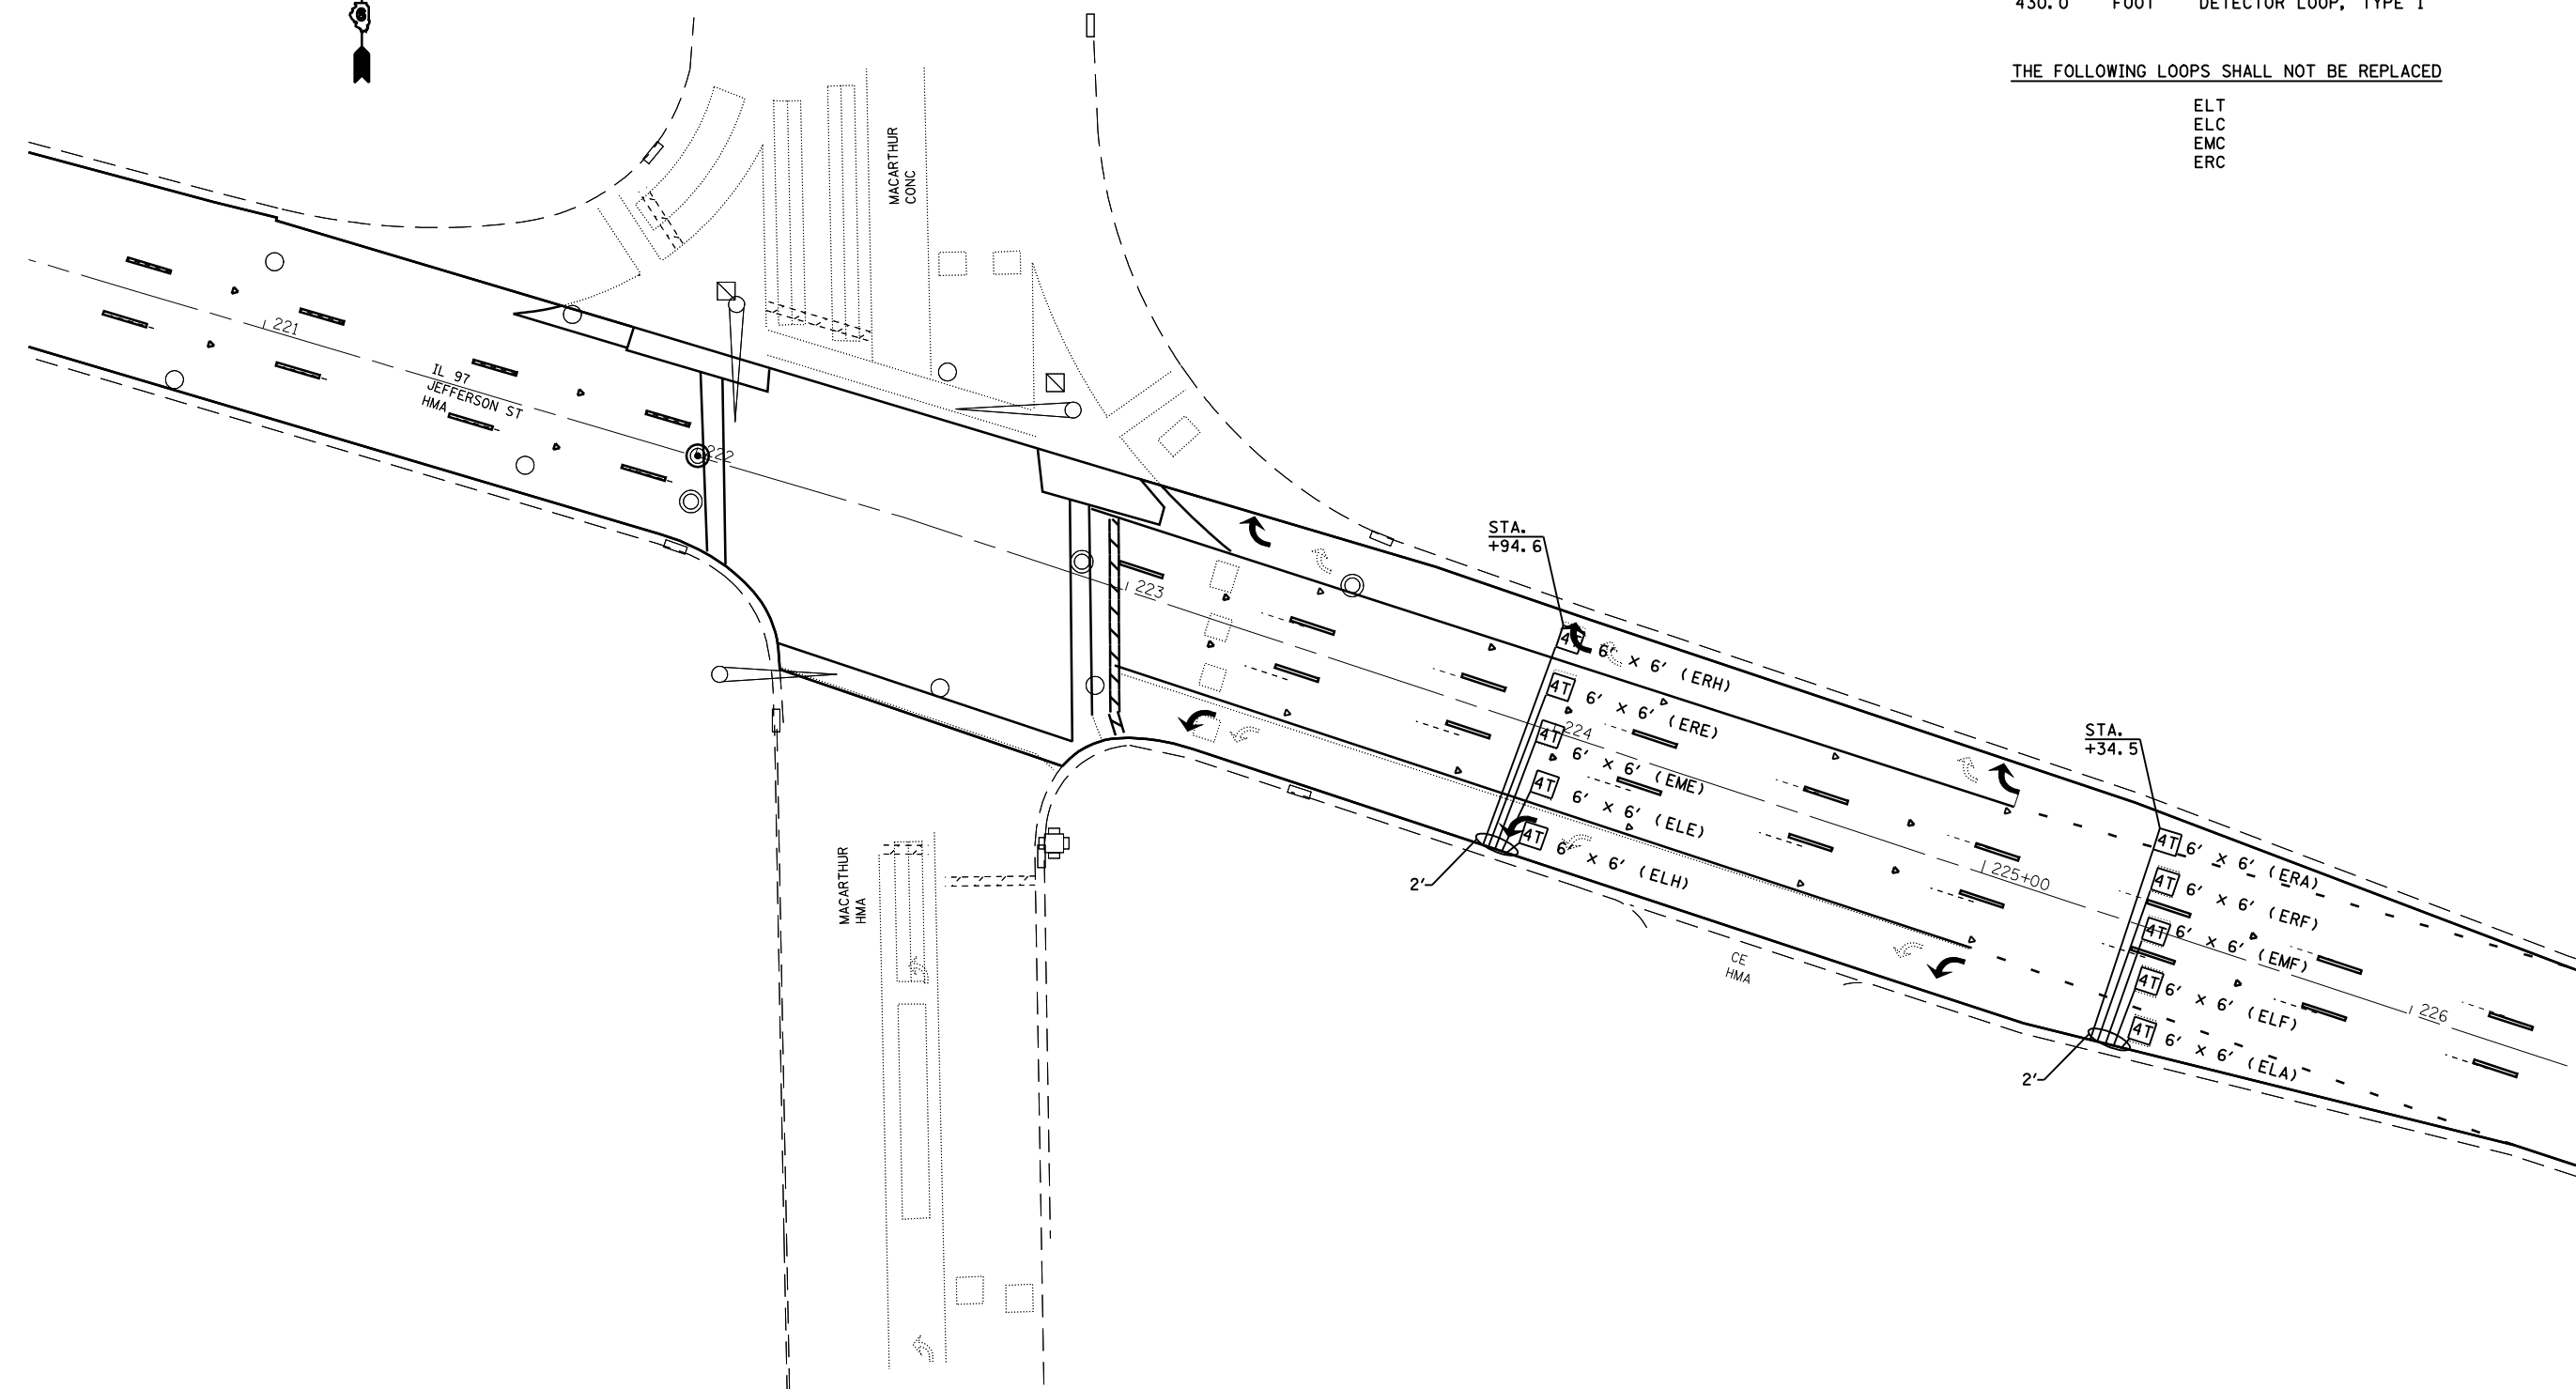

TRAFFIC SIGNAL QUANTITIES  
 QNTY UNIT ITEM  
 430.0 FOOT DETECTOR LOOP, TYPE I

THE FOLLOWING LOOPS SHALL NOT BE REPLACED

ELT  
 ELC  
 EMC  
 ERC



FILE NAME =	USER NAME = laughlinr1	DESIGNED -	REVISD -
S:\CADD\72C40 (D9601709)\D672C40\CADD\ts\CADsheets\D672C40-sht-TS.dgn		DRAWN -	REVISD -
	PLOT SCALE = 40.0000' / IN.	CHECKED -	REVISD -
	PLOT DATE = Jan-20-2009 11:34:32AM	DATE -	REVISD -

**STATE OF ILLINOIS  
 DEPARTMENT OF TRANSPORTATION**

**TRAFFIC SIGNAL PLAN**

SCALE: \_\_\_\_\_ SHEET NO. \_\_\_ OF \_\_\_ SHEETS STA. \_\_\_\_\_ TO STA. \_\_\_\_\_

F.A.P. RTE.	SECTION	COUNTY	TOTAL SHEETS	SHEET NO.
67	(S)RS-5(107)RS-8	Sangamon	41	36
FED. ROAD DIST. NO. ILLINOIS FED. AID PROJECT			CONTRACT NO. 72C40	