


TRAFFIC SIGNAL QUANTITIES

QNTY	UNIT	ITEM
510.0	FOOT	DETECTOR LOOP, TYPE I
6	EACH	MODIFY EXISTING TRAFFIC SIGNAL BACKPLATE

① MODIFY EXISTING TRAFFIC SIGNAL BACKPLATE

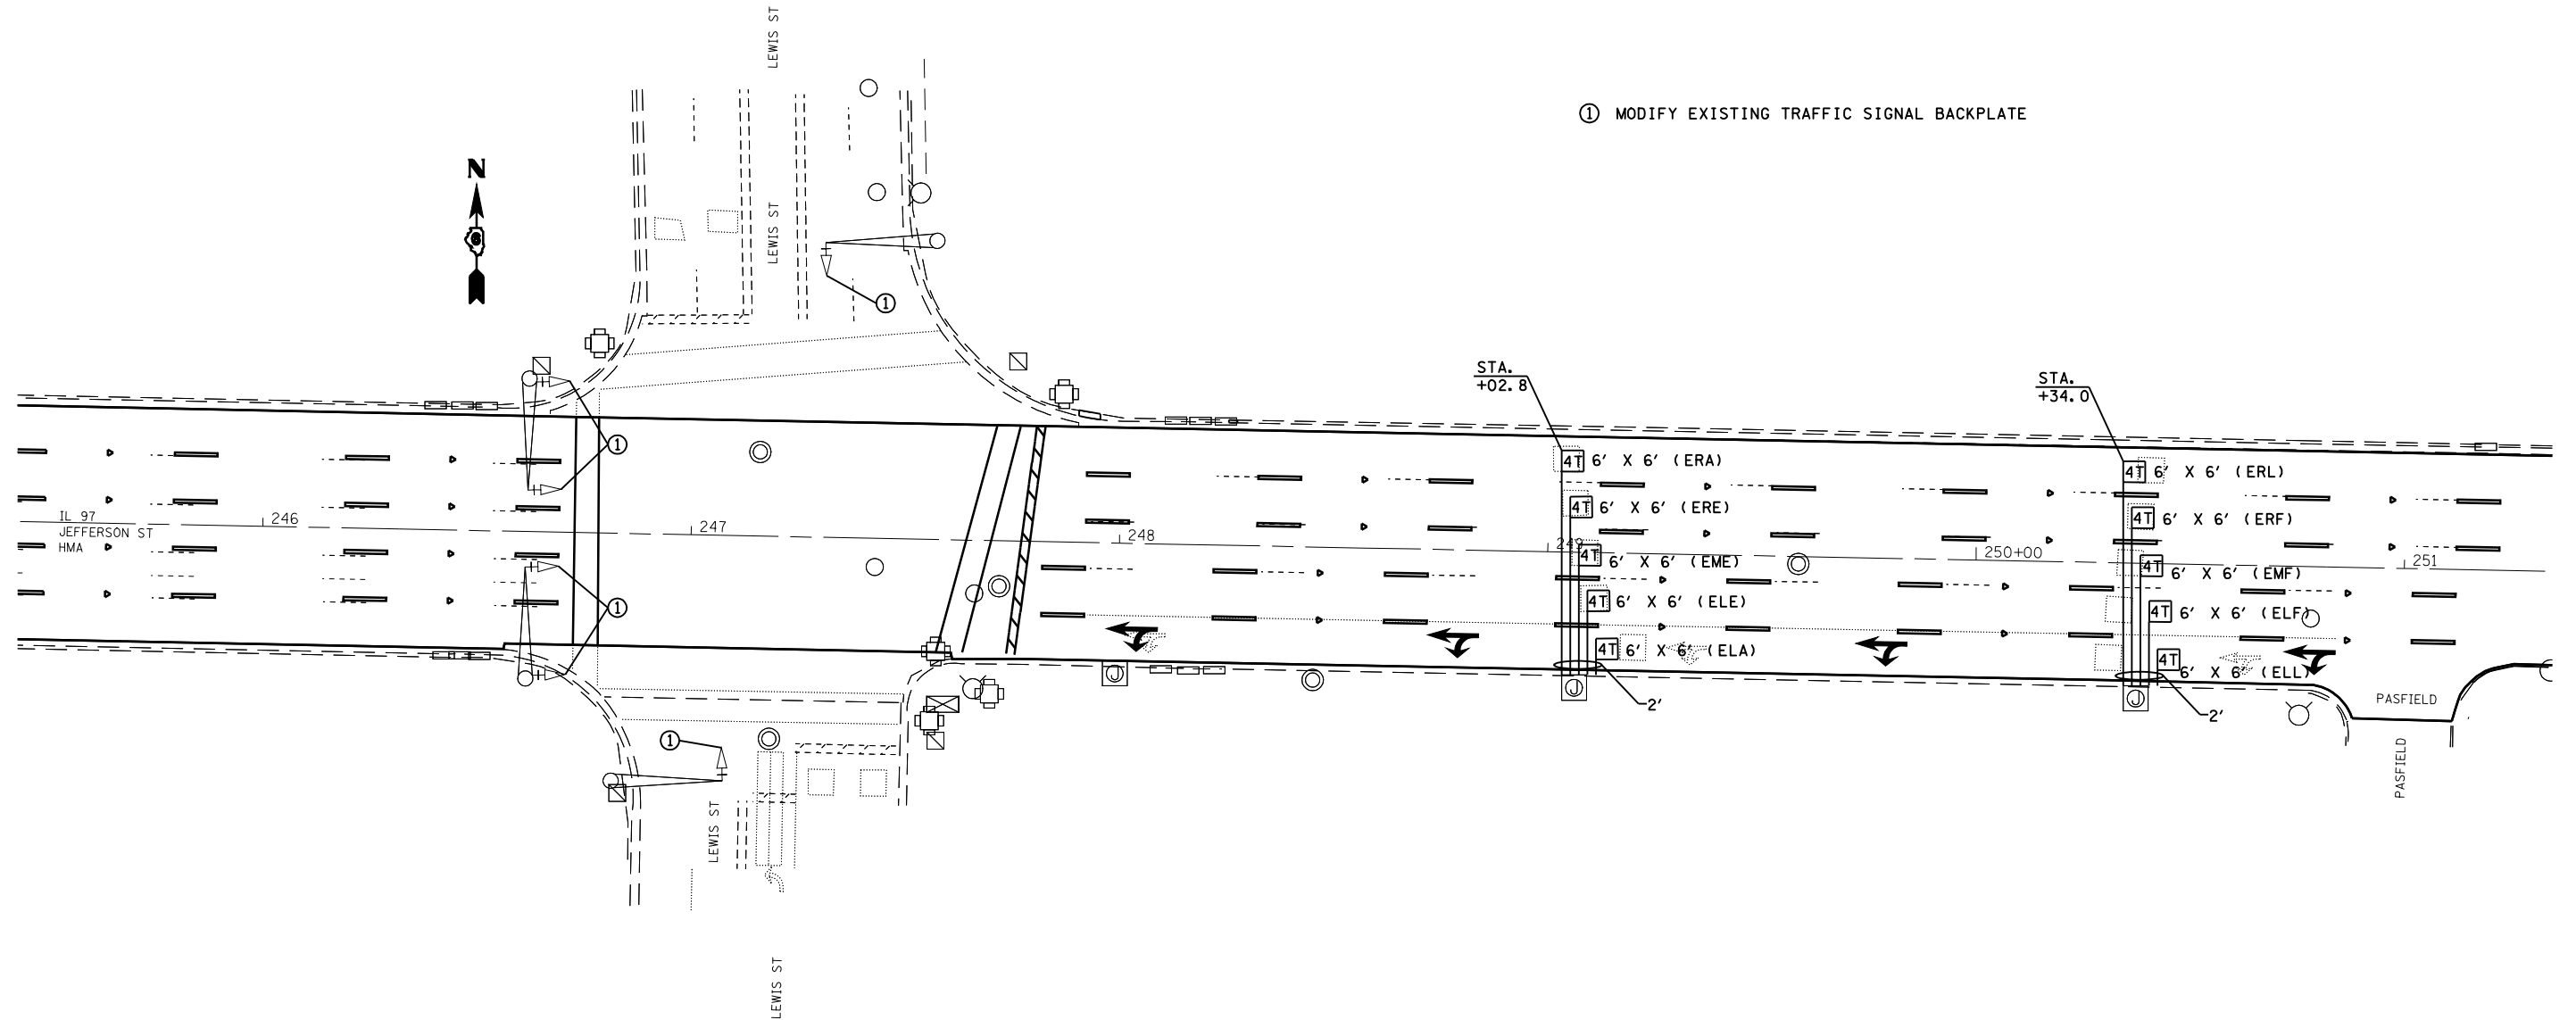

FILE NAME =	USER NAME = laughlinr1	DESIGNED -	REVISED -
S:\CADD\72C40 (D9601709)\D672C40\CADD\	CAD\sheeta\D672C40-sht-TS.dgn	DRAWN -	REVISED -
	PLOT SCALE = 40.0000' / IN.	CHECKED -	REVISED -
	PLOT DATE = Jan-20-2009 11:35:33AM	DATE -	REVISED -

STATE OF ILLINOIS
DEPARTMENT OF TRANSPORTATION

TRAFFIC SIGNAL PLAN

SCALE: _____ SHEET NO. ___ OF ___ SHEETS STA. _____ TO STA. _____

F.A.P. RTE.	SECTION	COUNTY	TOTAL SHEETS	SHEET NO.
67	(S)RS-5(107)RS-8	Sangamon	41	38
FED. ROAD DIST. NO. _ ILLINOIS FED. AID PROJECT			CONTRACT NO. 72C40	