



F.A.P. RTE.	SECTION	COUNTY	TOTAL SHEETS	SHEET NO.
781	2ZRS-1	CRAWFORD	191	44
STA. 2+800		TO STA. 2+975		
FED. ROAD DIST. NO.		ILLINOIS	FED. AID PROJECT	

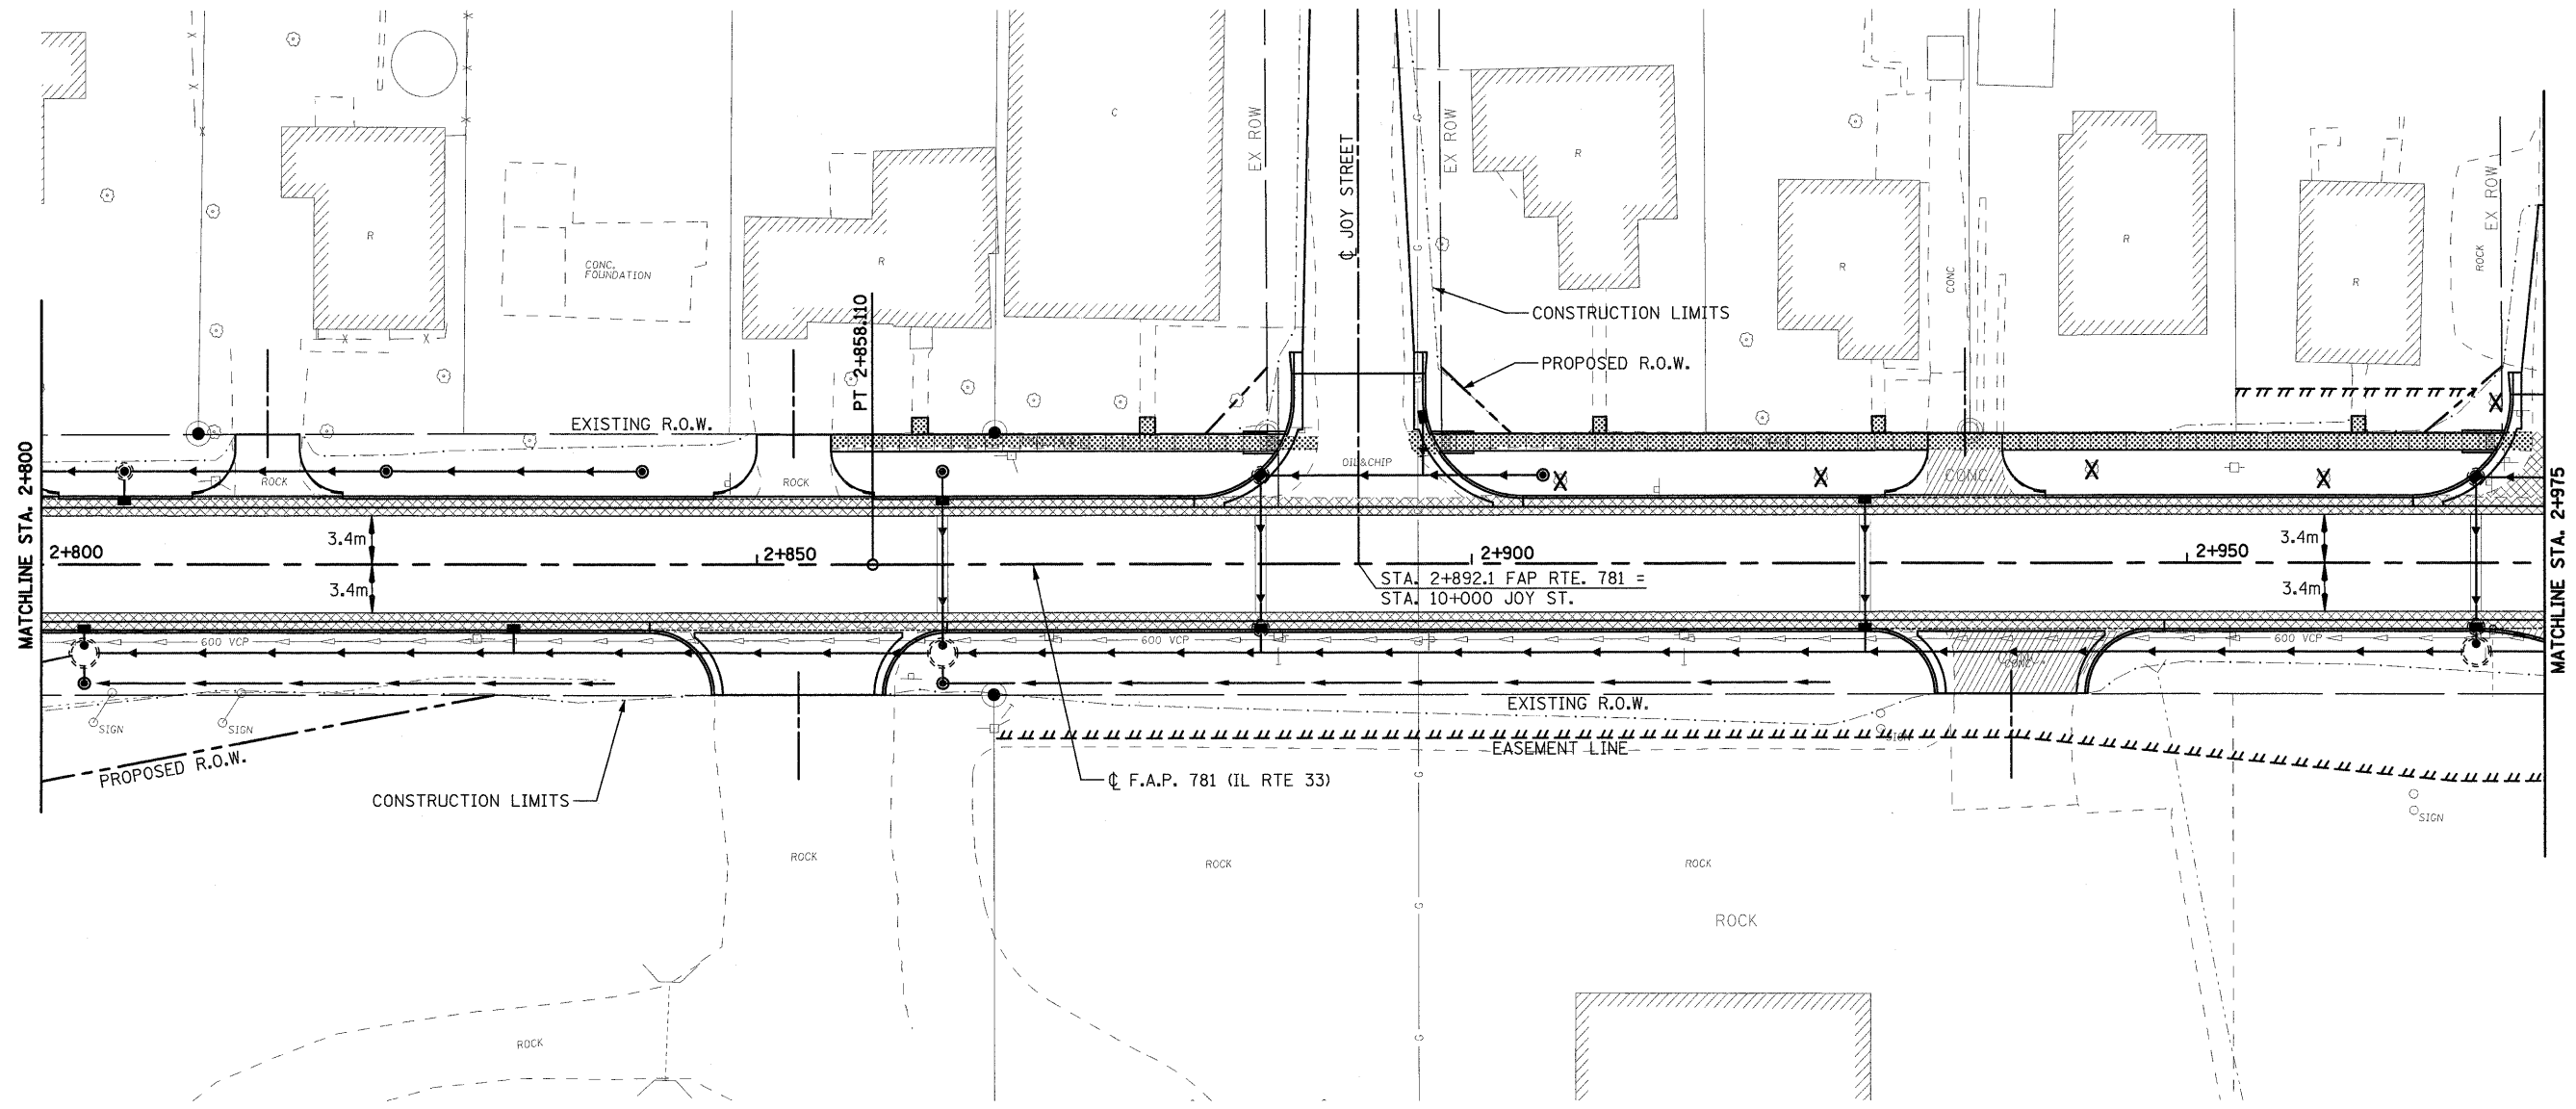

LEGEND

	DRIVEWAY PAVEMENT REMOVAL (INCLUDES ALL MATERIAL ENCOUNTERED)
	PAVEMENT REMOVAL (INCLUDES ALL MATERIAL ENCOUNTERED)
	SIDEWALK REMOVAL (INCLUDES STEPS)

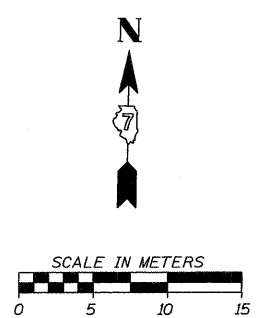

REVISIONS		ILLINOIS DEPARTMENT OF TRANSPORTATION
NAME	DATE	
		REMOVAL ITEMS
SCALE	DRAWN BY EDW	
DATE FEBRUARY 6, 2009	CHECKED BY LWJ	

PLOT DATE = 2/5/2009
FILE NAME = H:\4420\Contract 74349\SHIT_044.REM250_02.dgn

H. M. & G. NO. 4420