
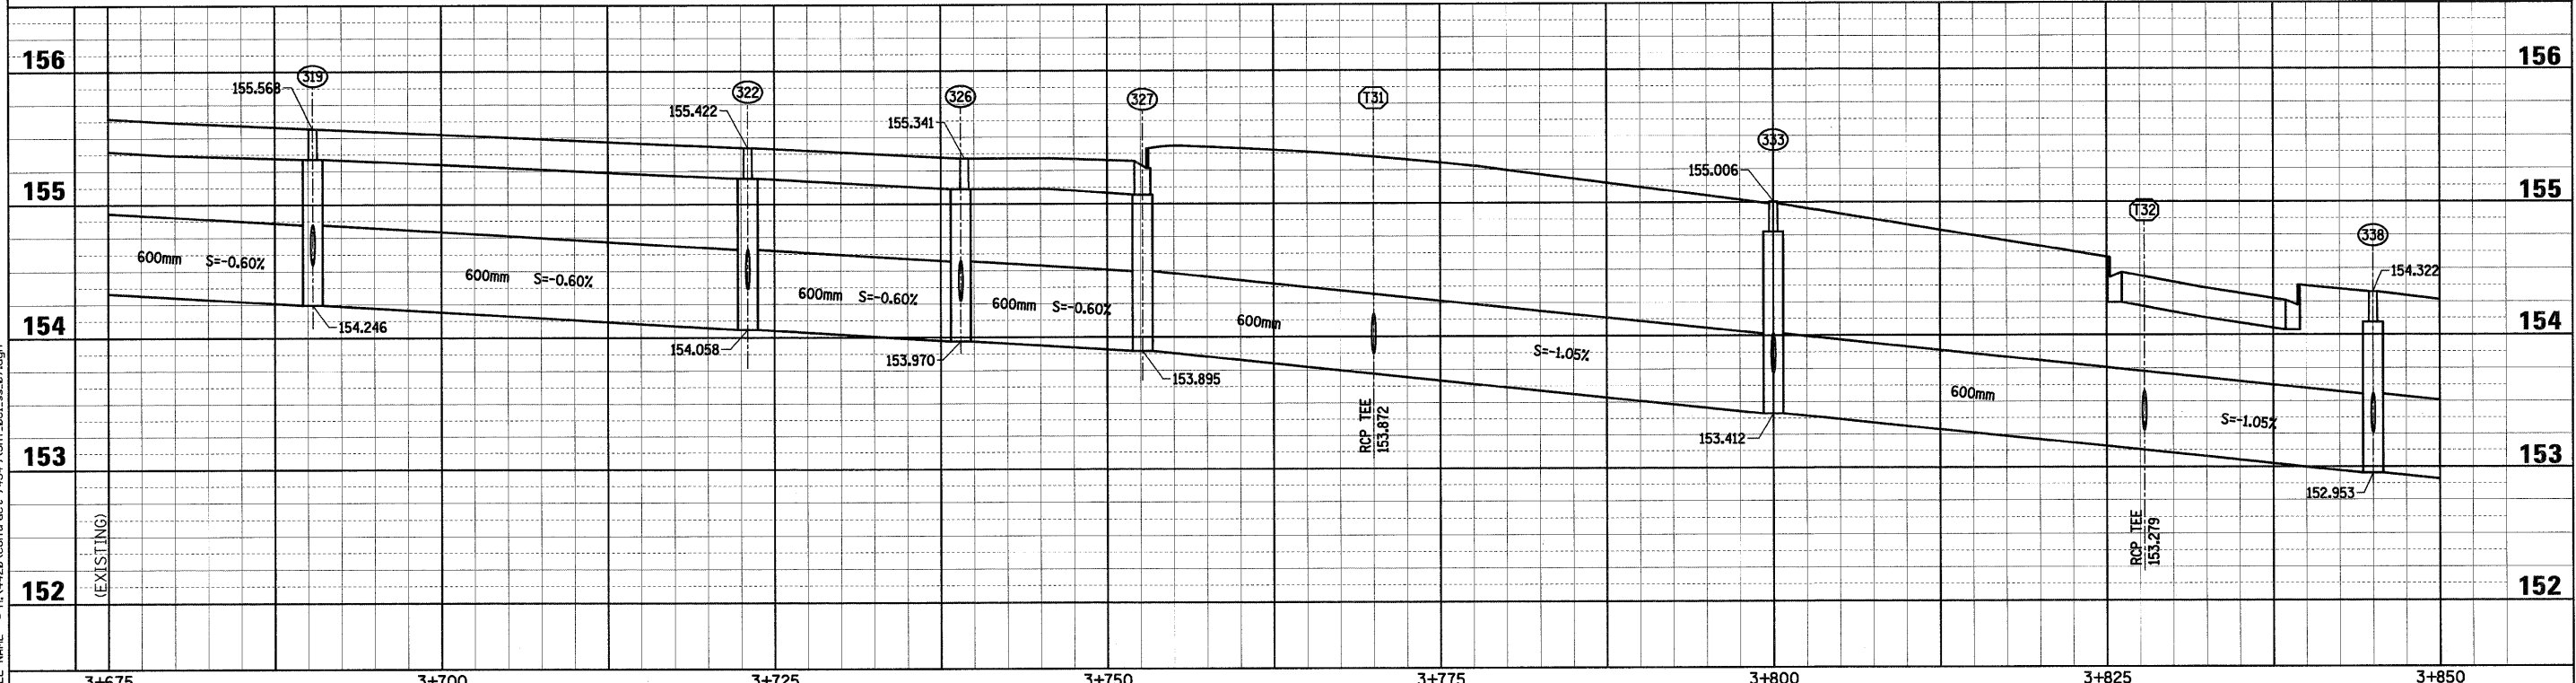
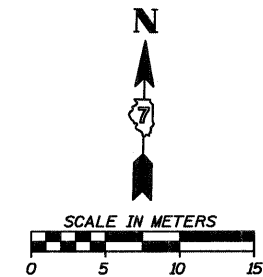


F.A.P. RTE.	SECTION	COUNTY	TOTAL SHEETS	SHEET NO.
781	2ZRS-1	CRAWFORD	191	81
STA. 3+675		TO STA. 3+850		
FED. ROAD DIST. NO.		ILLINOIS	FED. AID PROJECT	

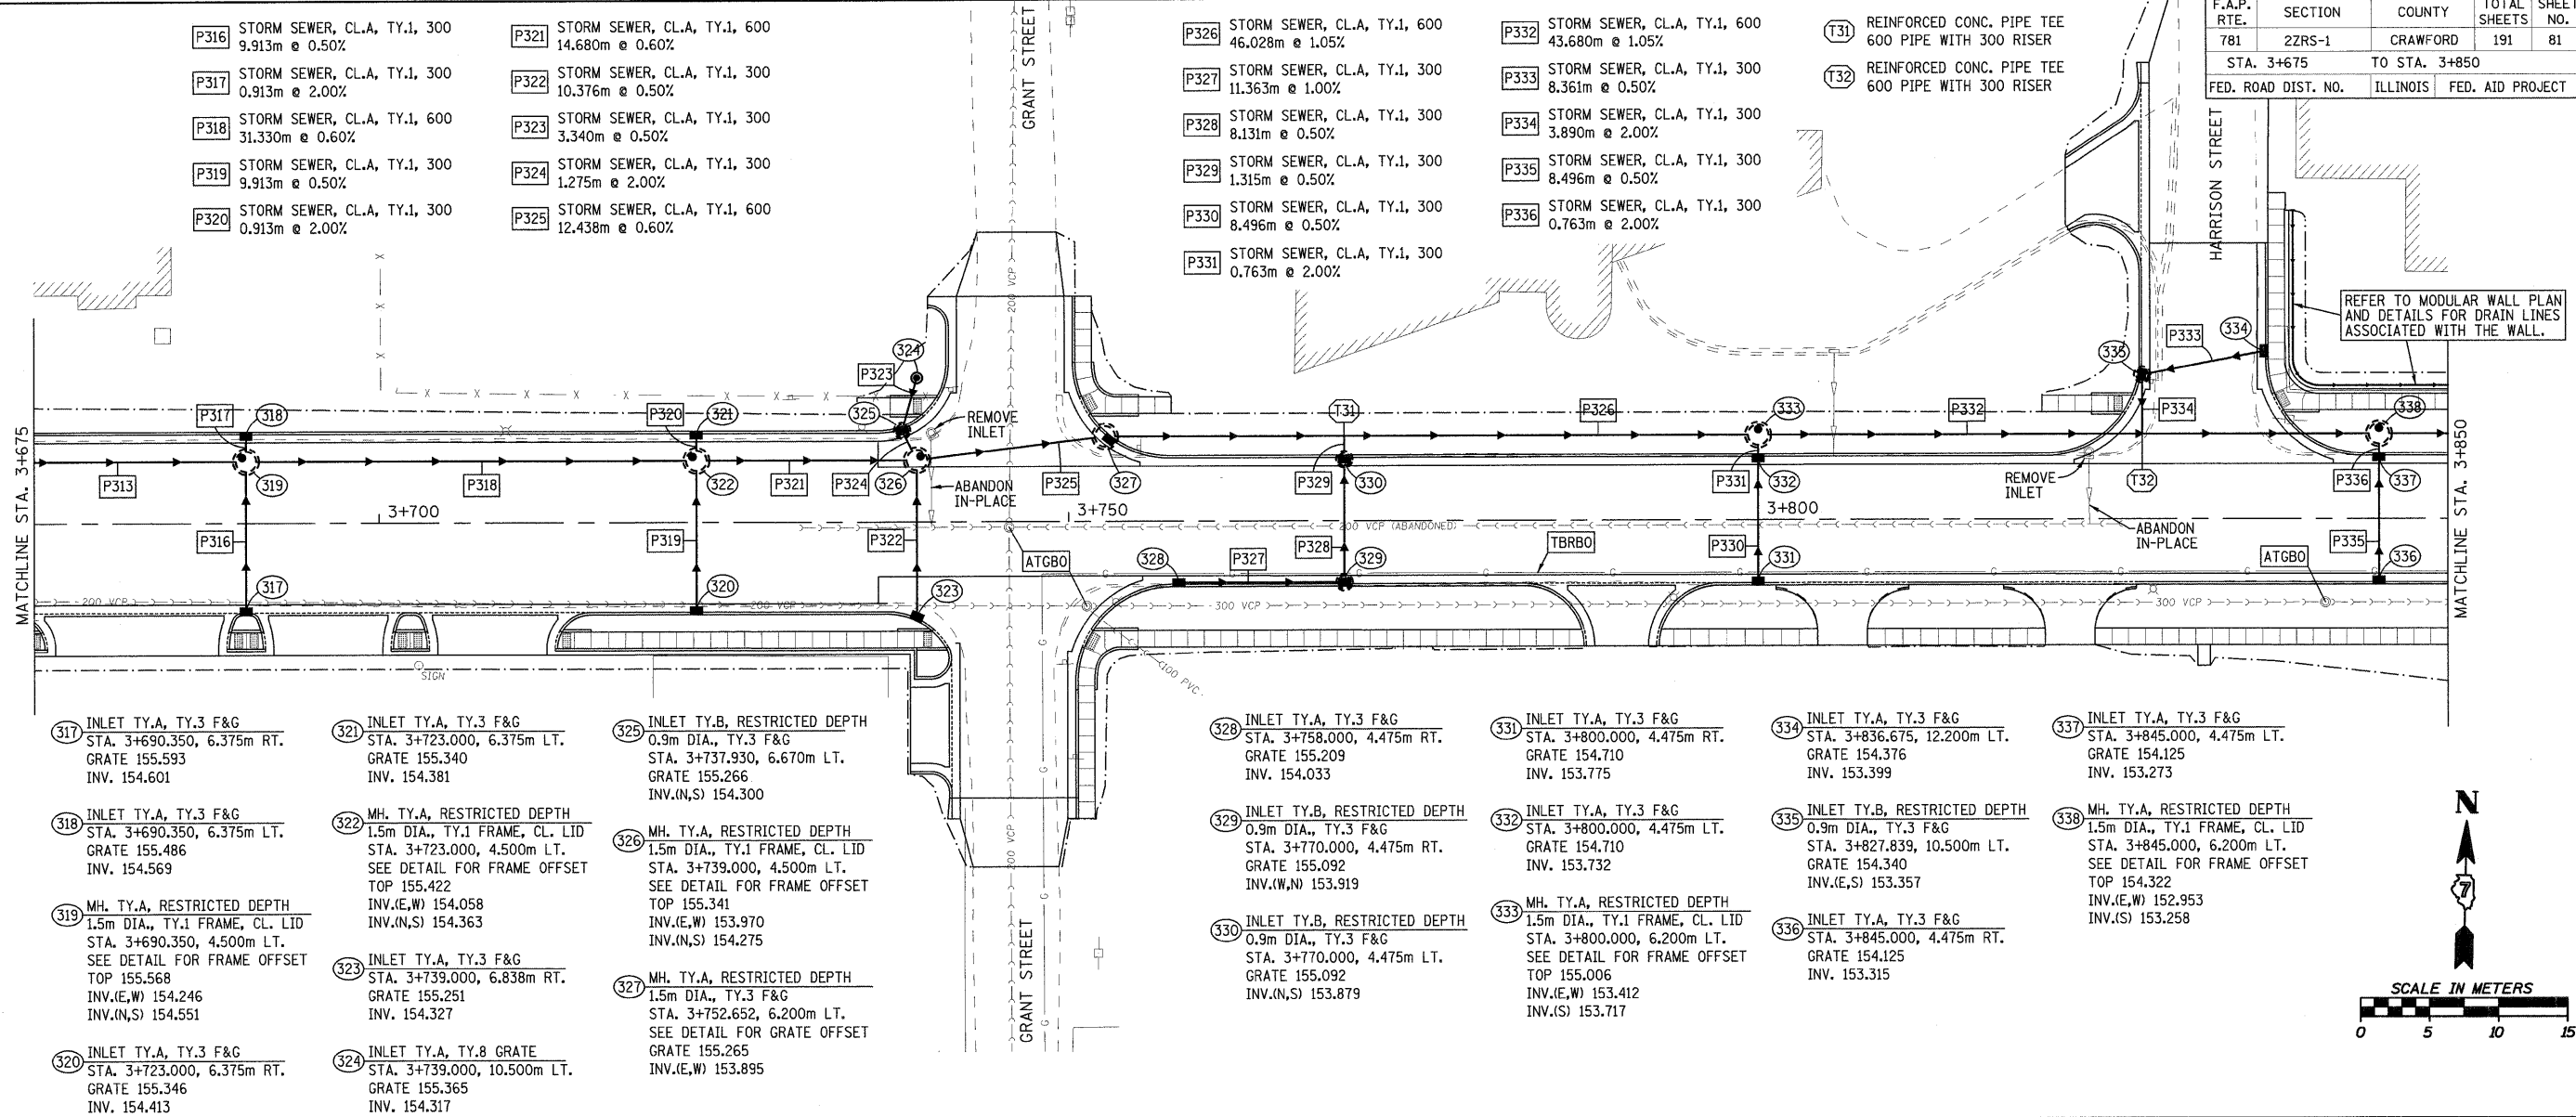

PLOT DATE = 2/5/2009
 FILE NAME = H:\4428\Contract 74349\SH1_081.ss.07.dgn

Sheet: 7
 Angle: 1.3348
 Chain: P_IL33

HMG JOB NO. 4420