



|                     |         |          |                  |           |
|---------------------|---------|----------|------------------|-----------|
| F.A.P. RTE.         | SECTION | COUNTY   | TOTAL SHEETS     | SHEET NO. |
| 781                 | 2ZRS-1  | CRAWFORD | 191              | 104       |
| STA.                |         | TO STA.  |                  |           |
| FED. ROAD DIST. NO. |         | ILLINOIS | FED. AID PROJECT |           |

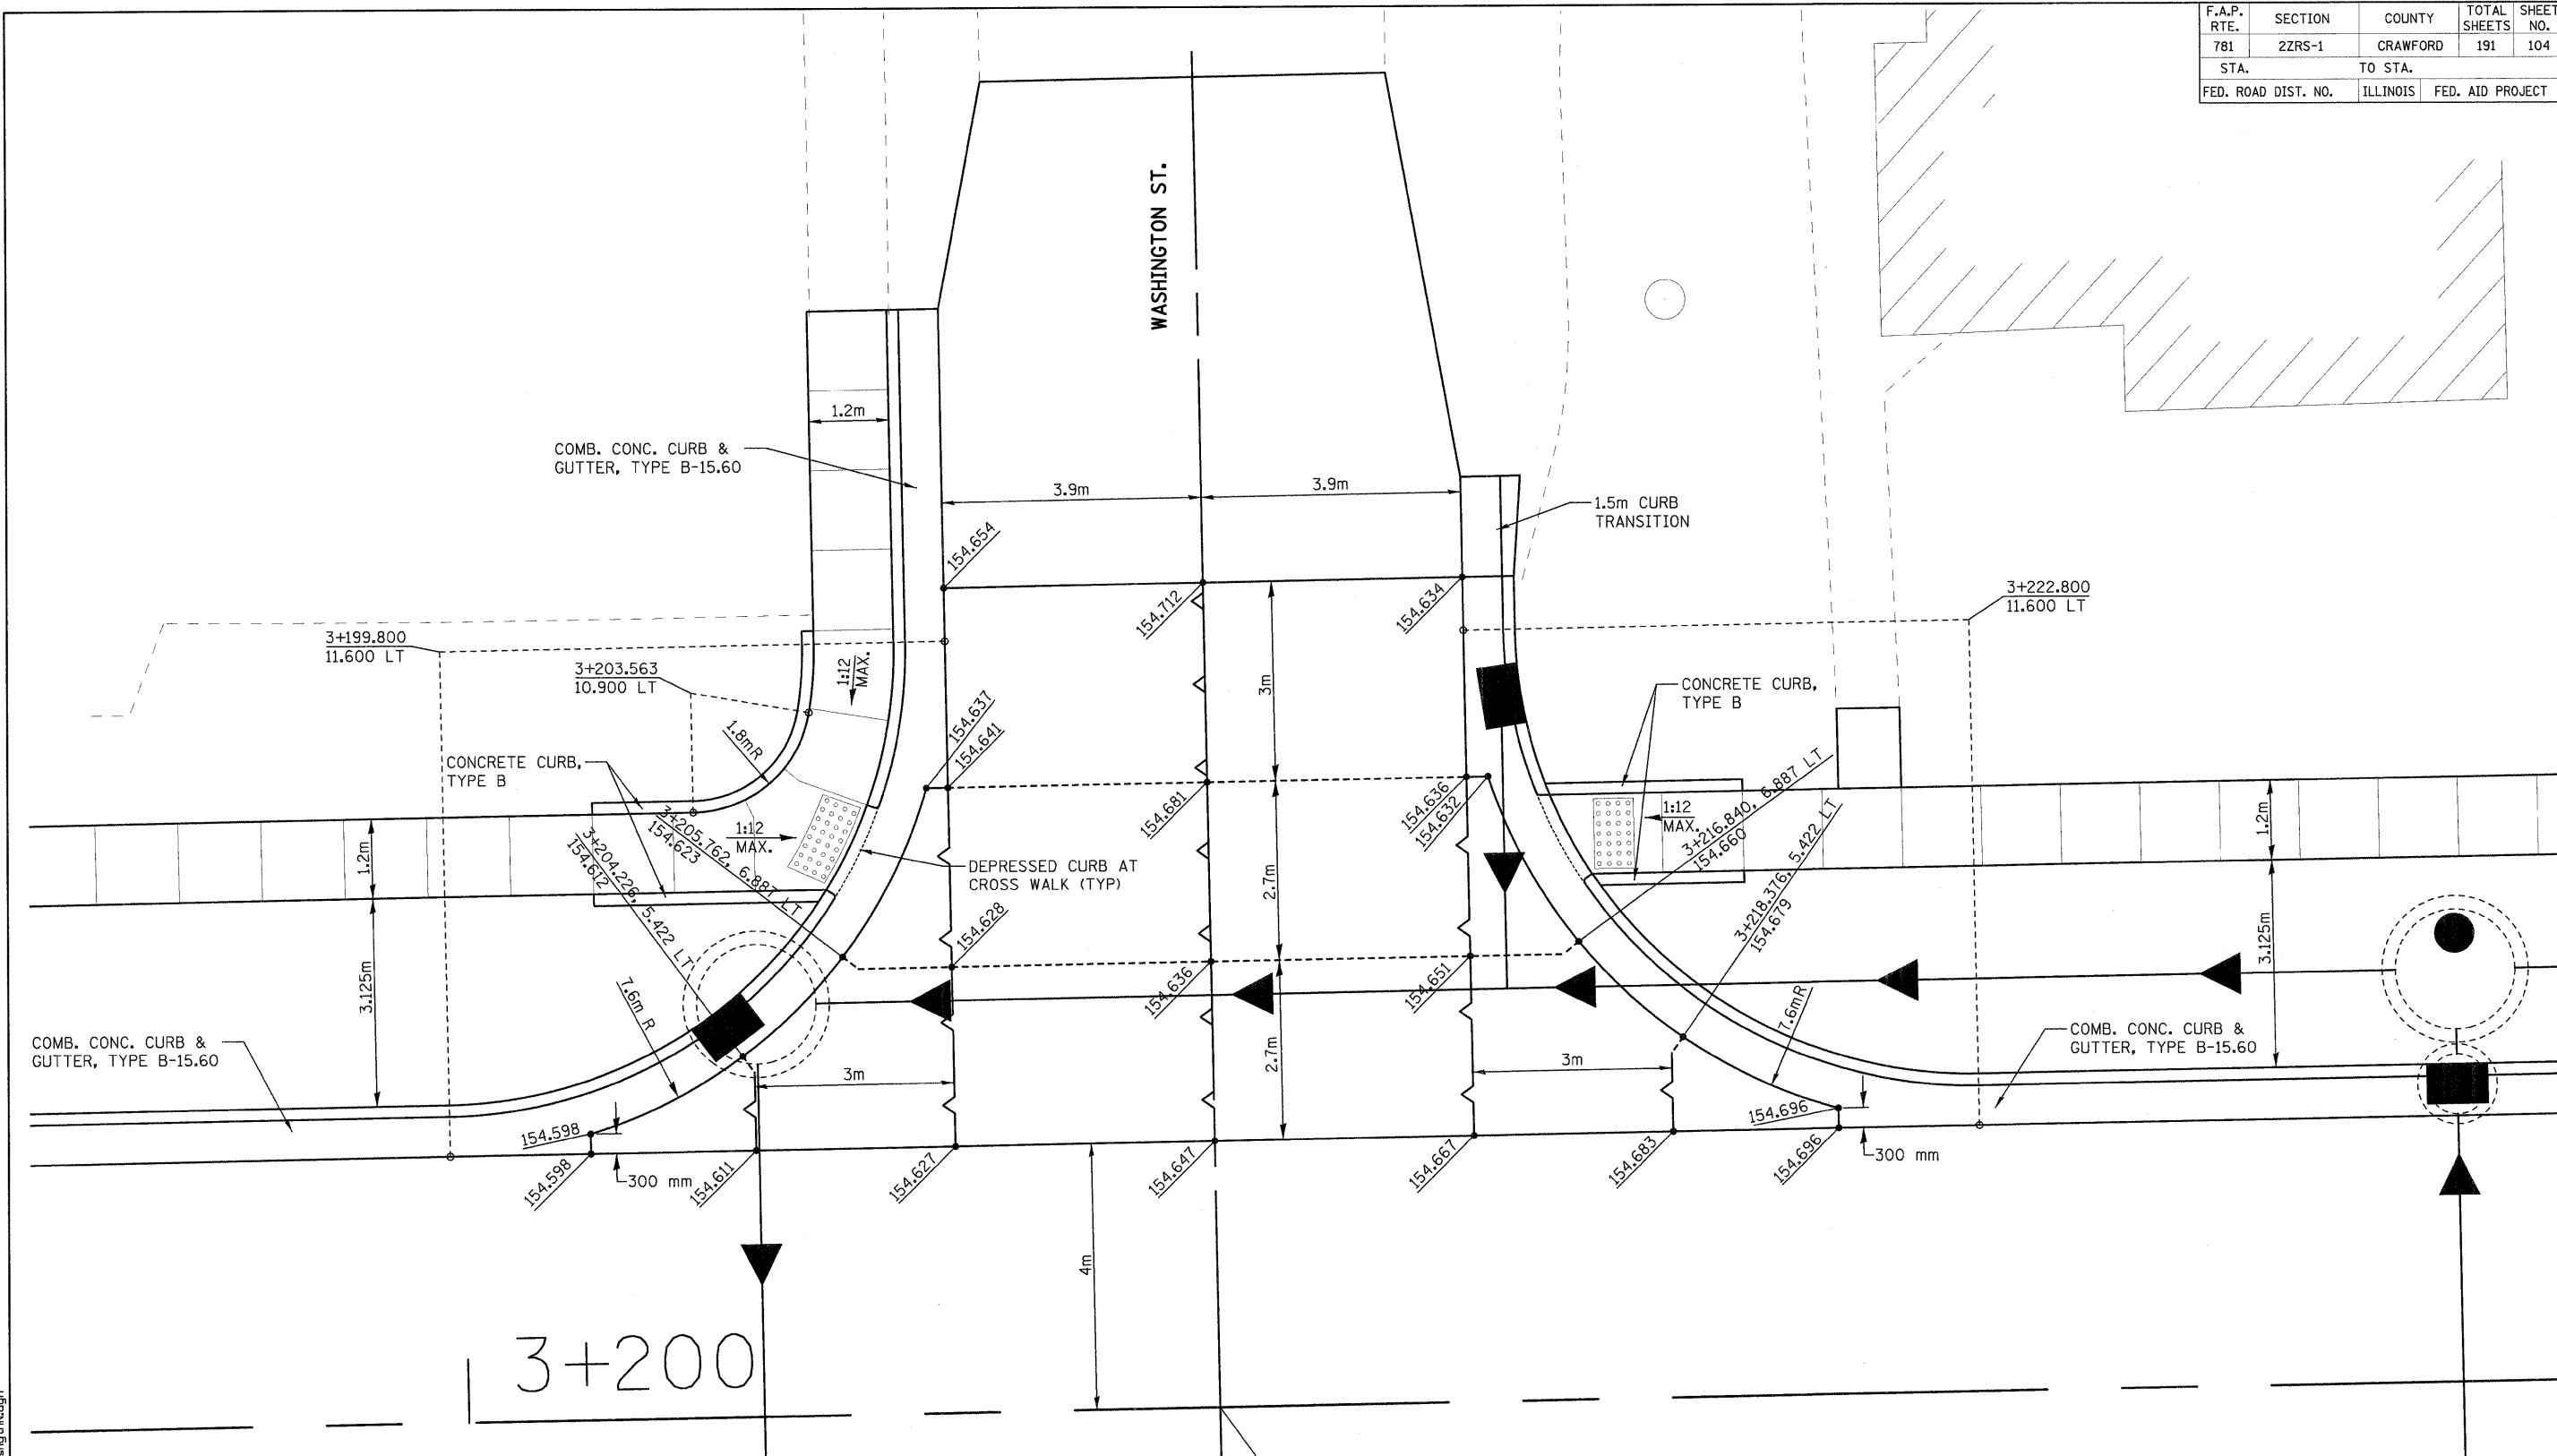

**LEGEND**

- CONTRACTION JOINT PER STD. 420001
- LONGITUDINAL JOINT PER STD. 420001  
THE LONGITUDINAL METAL JOINT TYPE C MAY BE USED FOR SEPARATE LANE POURS, THE LONGITUDINAL JOINT WILL NOT BE SAWED WITH SEPARATE LANE POURS.
- PROPOSED SURFACE ELEVATION

C STA. 10+000 WASHINGTON ST. =  
 C STA. 3+211.300 IL. RTE. 33

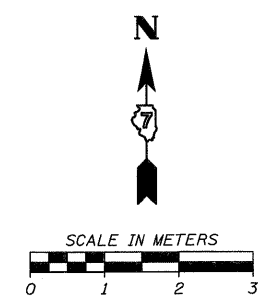

| REVISIONS |      | ILLINOIS DEPARTMENT OF TRANSPORTATION   |
|-----------|------|---|
| NAME      | DATE |   |
|           |      | <b>INTERSECTION DETAIL<br/>WASHINGTON STREET</b><br><br>SCALE AS SHOWN      DRAWN BY EDW<br>DATE FEBRUARY 6, 2009      CHECKED BY LWJ |
|           |      |   |
|           |      |   |
|           |      |   |
|           |      |   |

PLOT DATE = 2/5/2009  
 FILE NAME = H:\V420\Contract 74349\SH1\_104\_int.WashingtonJdn

H. M. & G. NO. 4420