



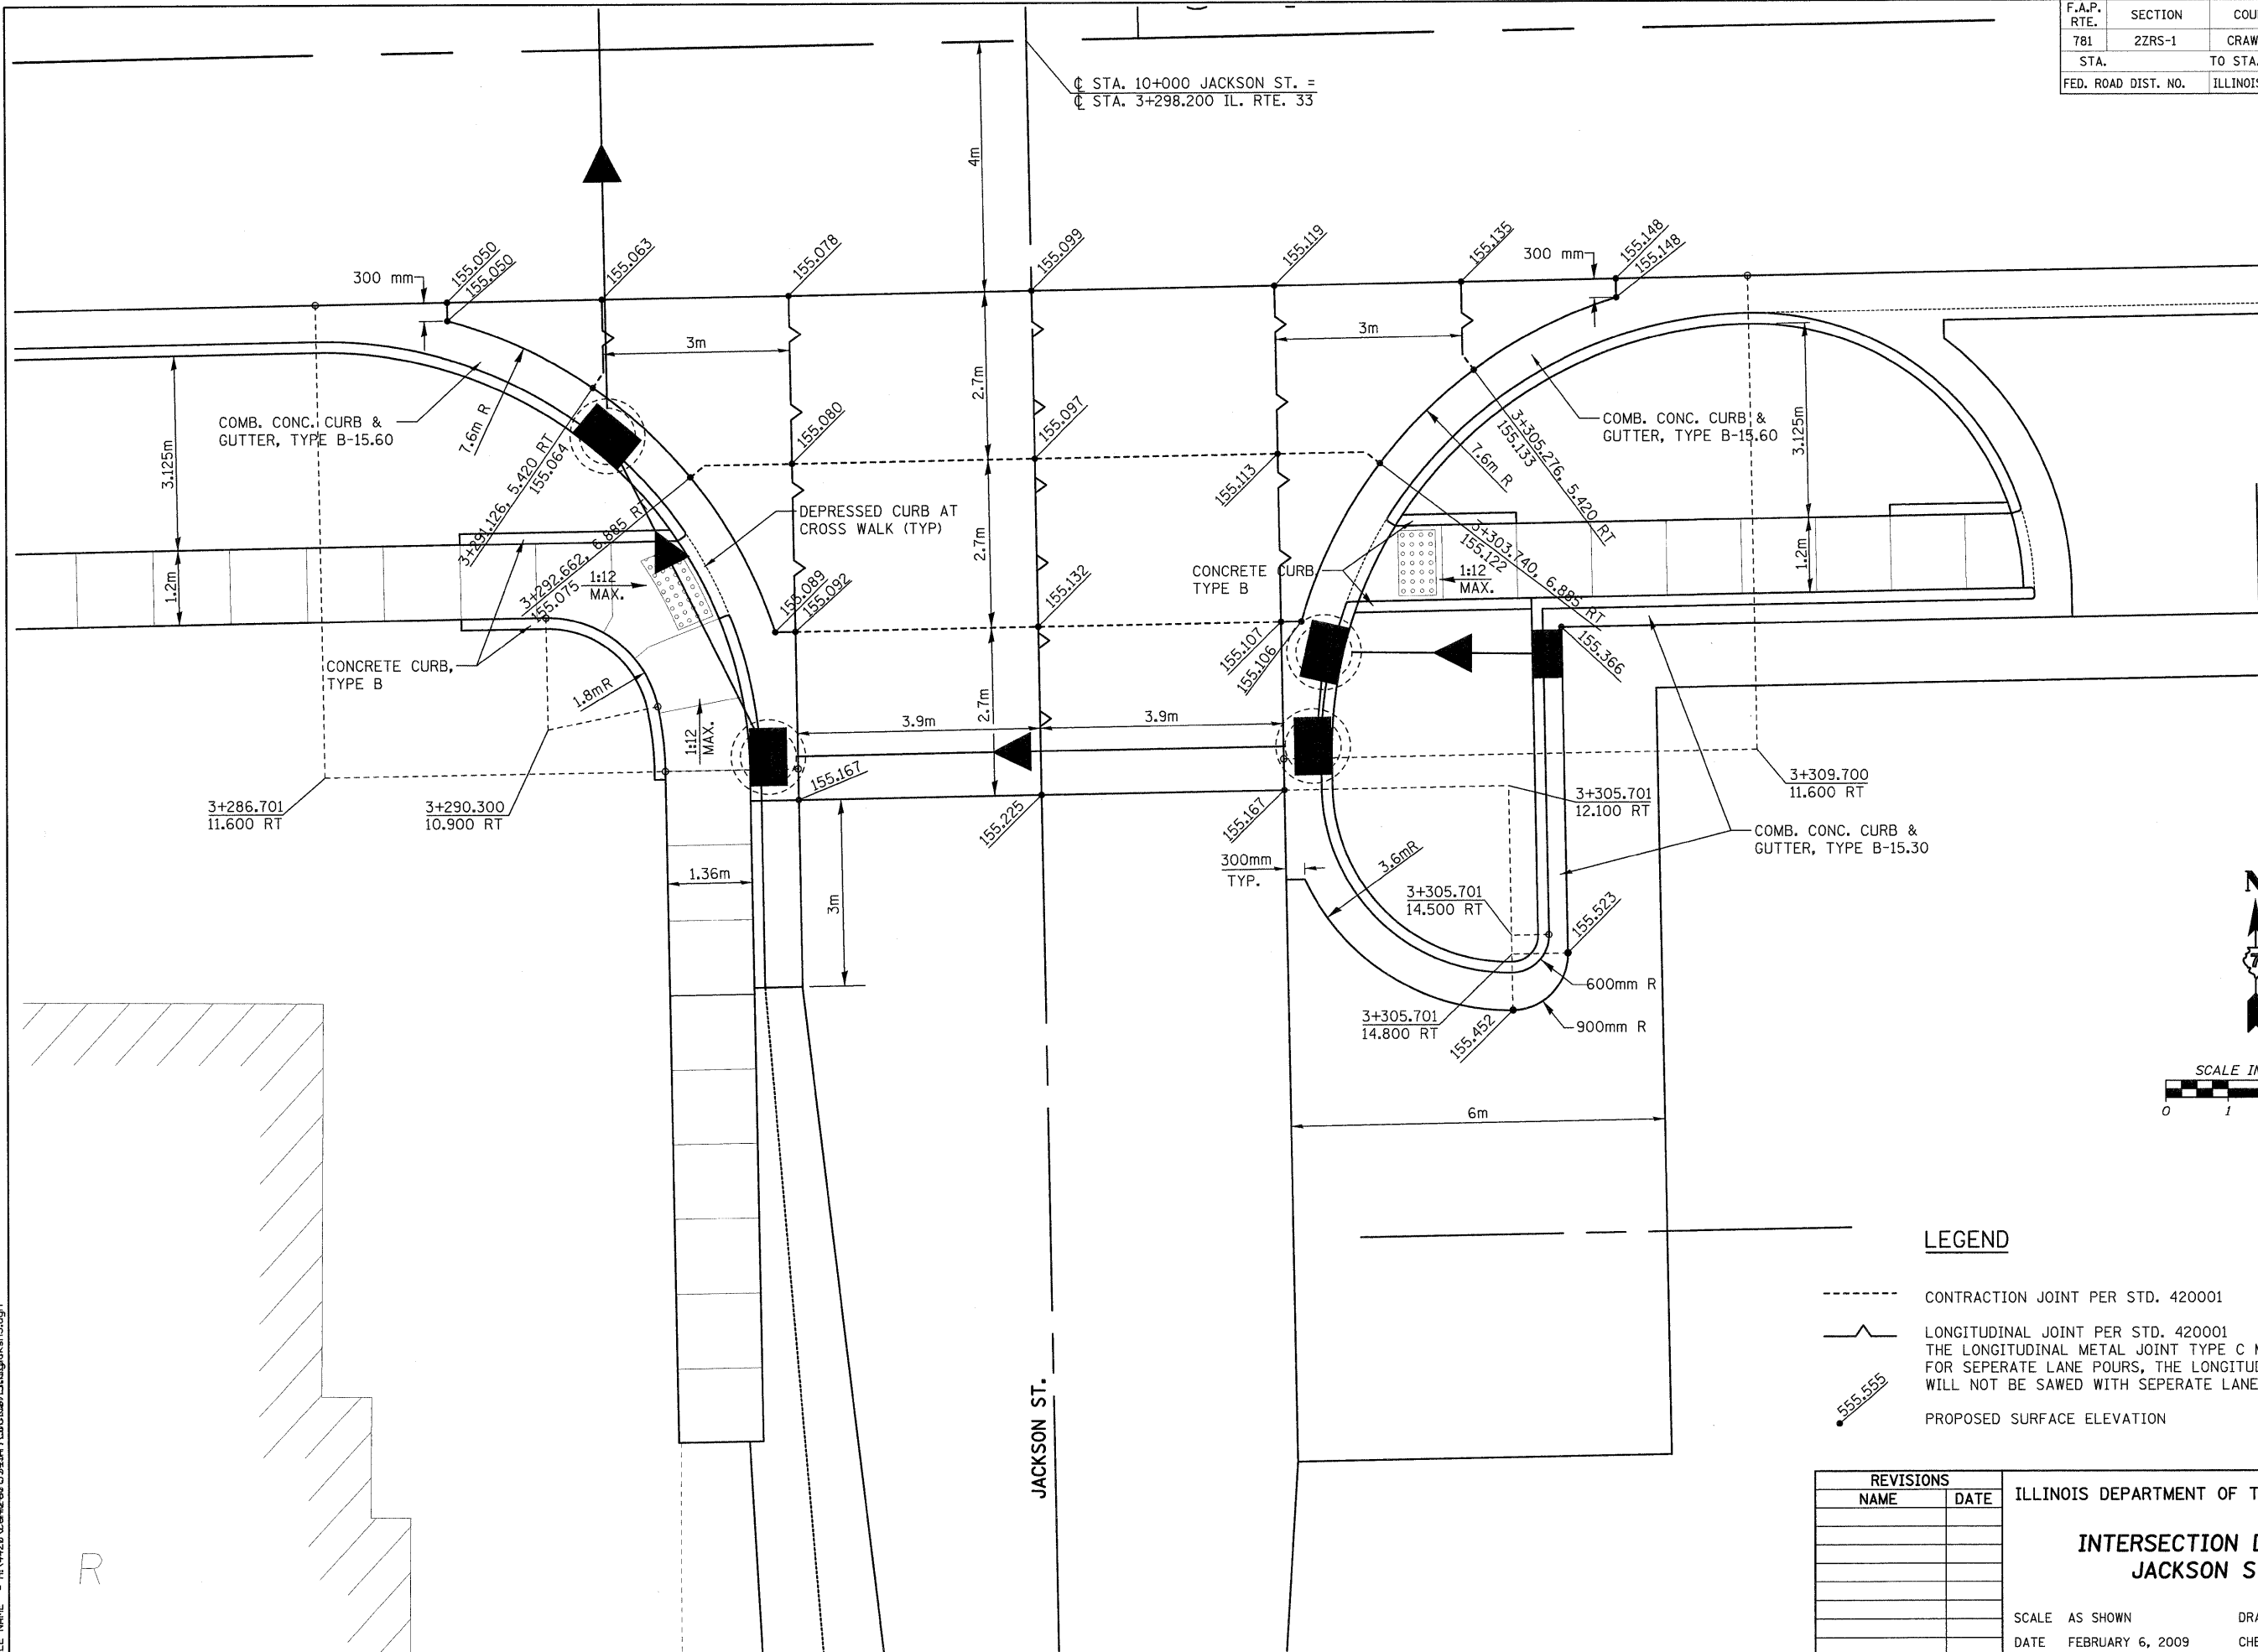

CONTRACT NO. 74349				
F.A.P. RTE.	SECTION	COUNTY	TOTAL SHEETS	SHEET NO.
781	2ZRS-1	CRAWFORD	191	107
STA.		TO STA.		
FED. ROAD DIST. NO.		ILLINOIS		FED. AID PROJECT

□ STA. 10+000 JACKSON ST. =
 □ STA. 3+298.200 IL. RTE. 33

 

LEGEND

-  CONTRACTION JOINT PER STD. 420001
-  LONGITUDINAL JOINT PER STD. 420001
THE LONGITUDINAL METAL JOINT TYPE C MAY BE USED FOR SEPARATE LANE POURS, THE LONGITUDINAL JOINT WILL NOT BE SAWS WITH SEPARATE LANE POURS.
-  PROPOSED SURFACE ELEVATION

REVISIONS		ILLINOIS DEPARTMENT OF TRANSPORTATION INTERSECTION DETAIL JACKSON ST. SCALE AS SHOWN DRAWN BY EDW DATE FEBRUARY 6, 2009 CHECKED BY LWJ
NAME	DATE	

PLOT DATE = 2/5/2009
 FILE NAME = H:\4420\74349\20\31.dwg