


F.A.P. RTE.	SECTION	COUNTY	TOTAL SHEETS	SHEET NO.
781	2ZRS-1	CRAWFORD	191	111
STA.		TO STA.		
FED. ROAD DIST. NO.		ILLINOIS	FED. AID PROJECT	

C STA. 10+000 SOUTH RANGE ST. =
 C STA. 3+572.100 IL. RTE. 33
 C STA. 10+000 NORTH RANGE ST. =
 C STA. 3+572.700 IL. RTE. 33

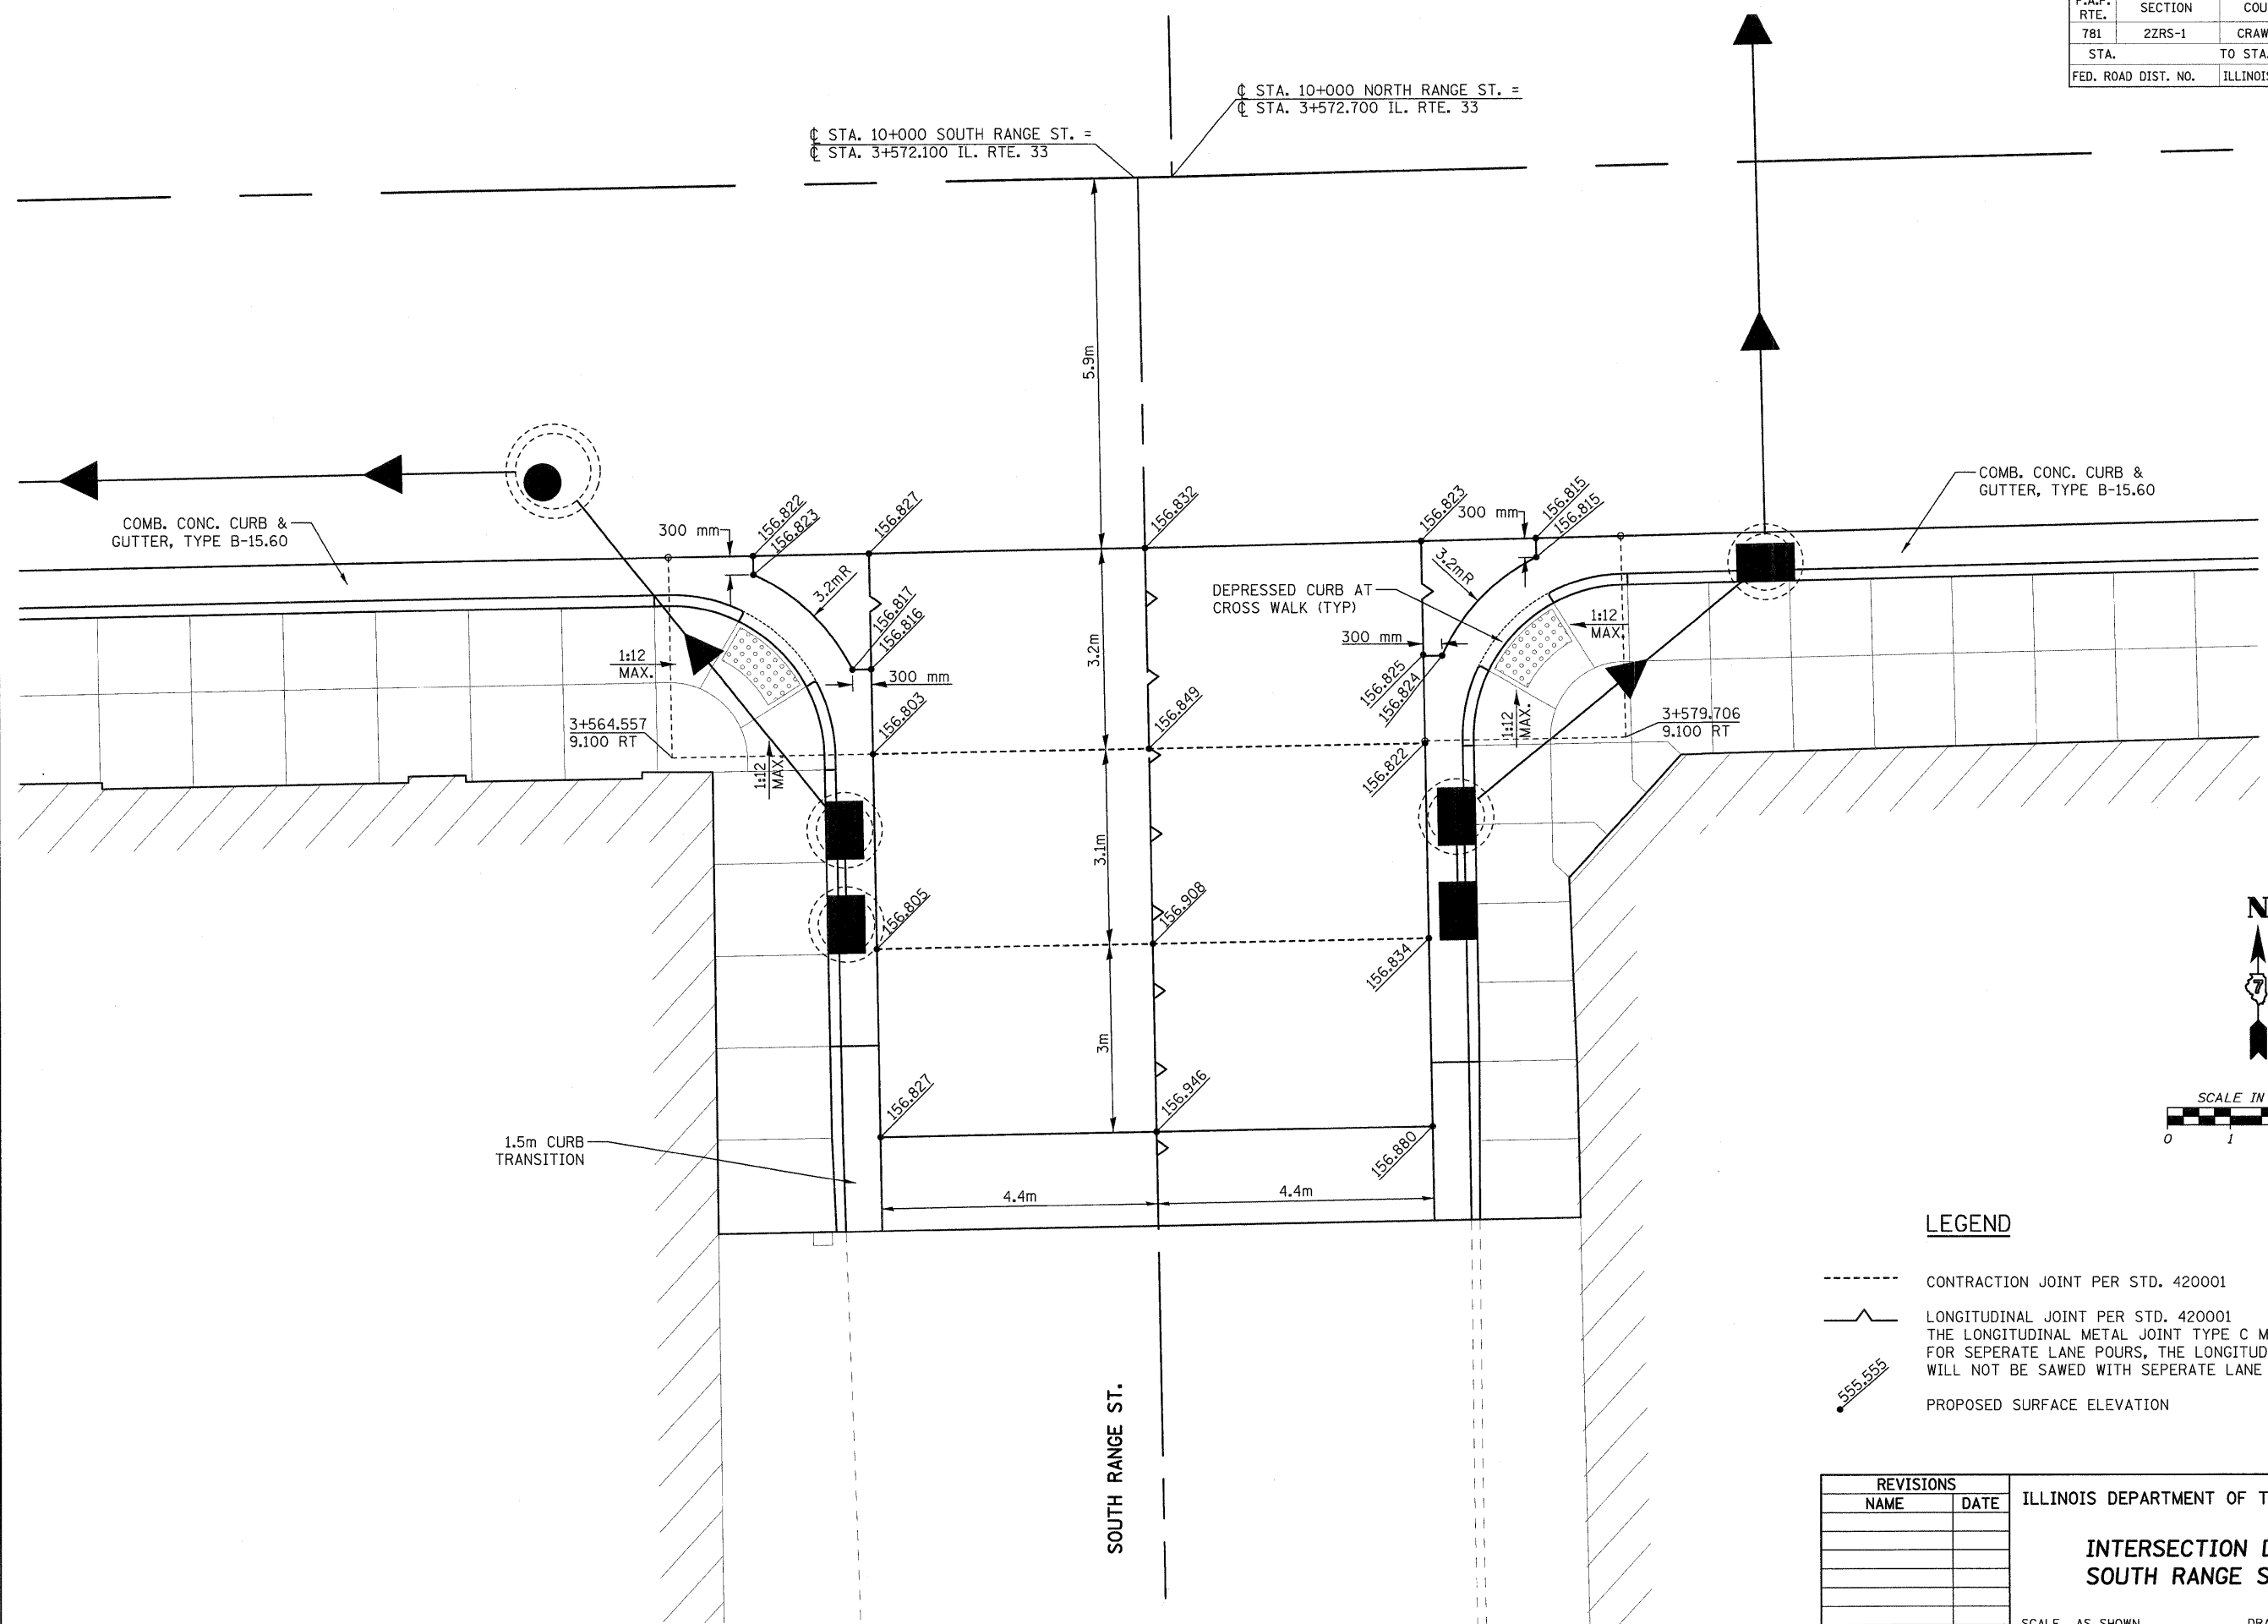

LEGEND

- CONTRACTION JOINT PER STD. 420001
- ~ LONGITUDINAL JOINT PER STD. 420001
THE LONGITUDINAL METAL JOINT TYPE C MAY BE USED FOR SEPERATE LANE POURS, THE LONGITUDINAL JOINT WILL NOT BE SAWED WITH SEPERATE LANE POURS.
- 155.555 PROPOSED SURFACE ELEVATION

REVISIONS		ILLINOIS DEPARTMENT OF TRANSPORTATION
NAME	DATE	
		INTERSECTION DETAIL SOUTH RANGE STREET SCALE AS SHOWN DRAWN BY EDW DATE FEBRUARY 6, 2009 CHECKED BY LWJ

PLOT DATE = 2/5/2009
 FILE NAME = H:\4420\Contract 74349\SH1_111_int_rangeS.dgn

H. M. & G. NO. 4420