


• SEE STANDARD DETAIL NO. 60624610 FOR DETAIL OF PROPOSED CORRUGATED MEDIAN STATION 1008+09.79 TO STATION 1009+64

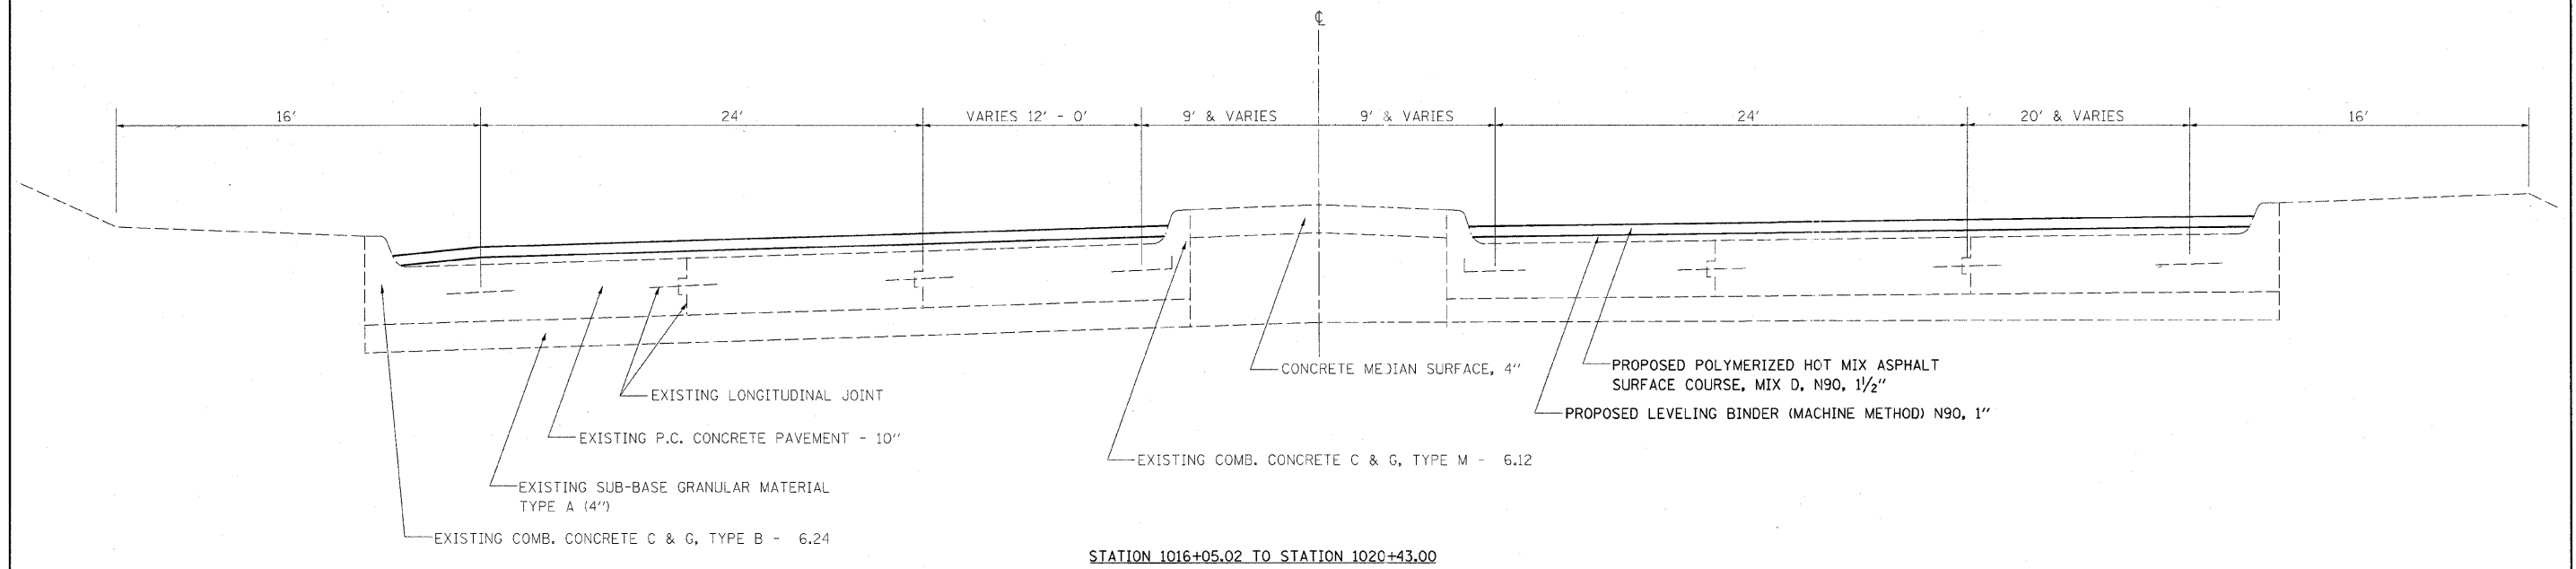

FILE NAME =	USER NAME = teasleyck	DESIGNED -	REVISED -	STATE OF ILLINOIS DEPARTMENT OF TRANSPORTATION	TYPICAL SECTION			F.A.P. RTE.	SECTION	COUNTY	TOTAL SHEETS	SHEET NO.
et:\pw_work\PW\DDT\TEASLEYCK\0123454\74378-shr-typical.dgn		DRAWN -	REVISED -		SCALE:	SHEET NO. OF SHEETS	STA. TO STA.	741	12RS-3	Macon	26	5
		CHECKED -	REVISED -									
		DATE -	REVISED -									
												CONTRACT NO. 74378
												ILLINOIS FED. AID PROJECT