



**(A) TYPICAL CROSS SECTION**

F.A.P. 773 (IL. 121)  
STATION 0+00 TO STATION 0+30.00 (B)

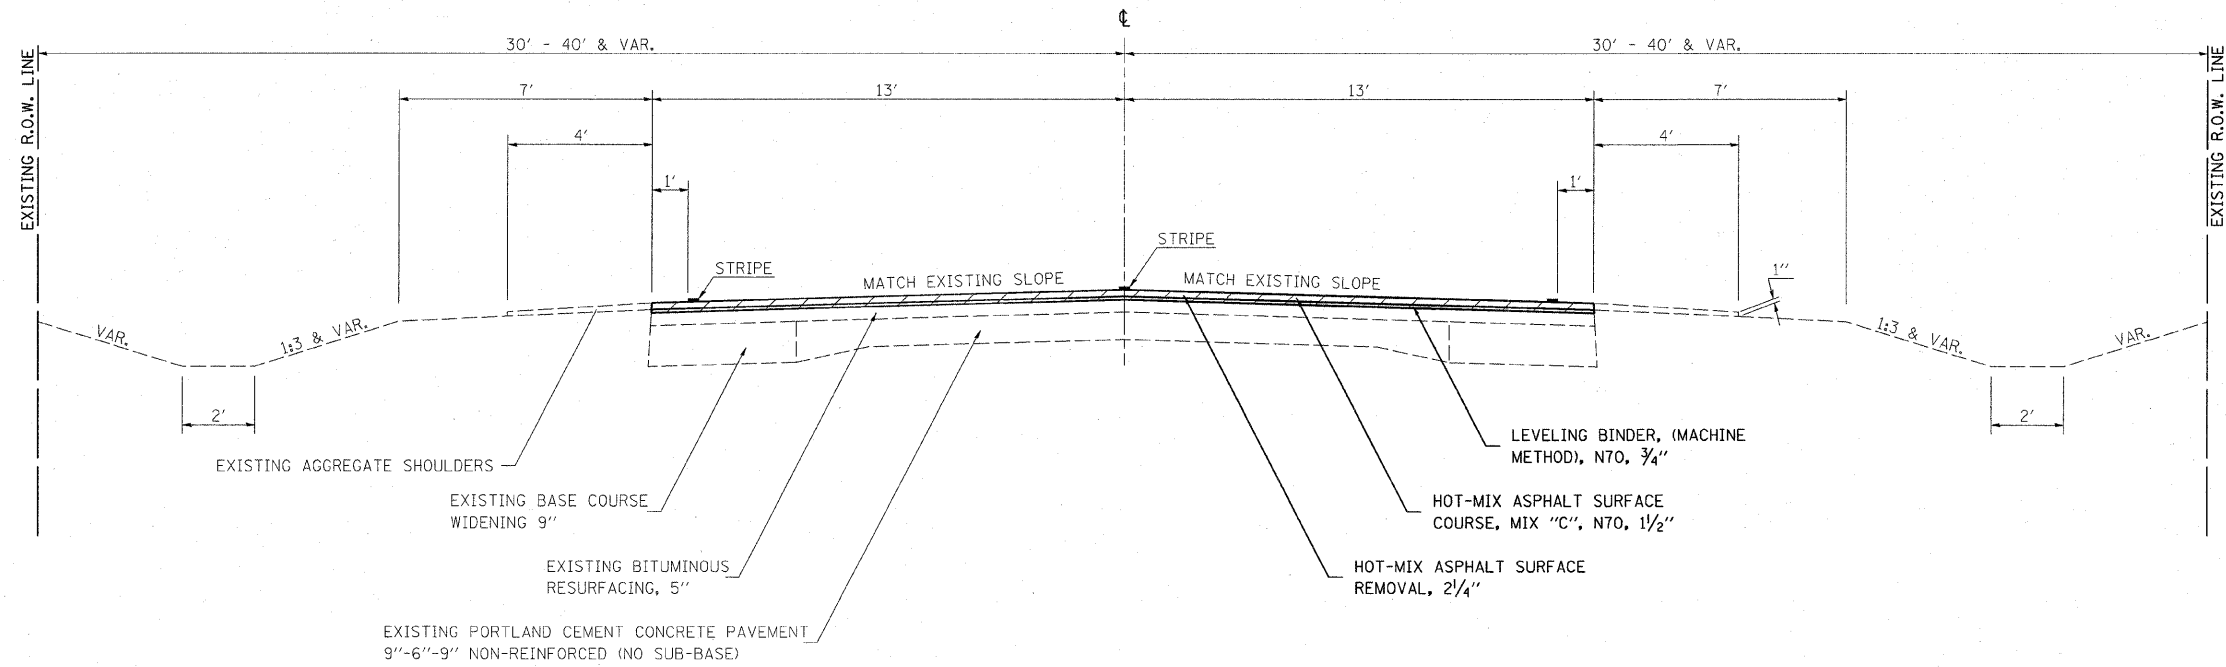

**(B) TYPICAL CROSS SECTION**

(AROUND TOLEDO'S SQUARE)  
STATION 0+30.00 TO STATION 5+44.00 (SOUTH SIDE) (C)  
STATION 0+30.00 TO STATION 805+44.00 (NORTH SIDE)

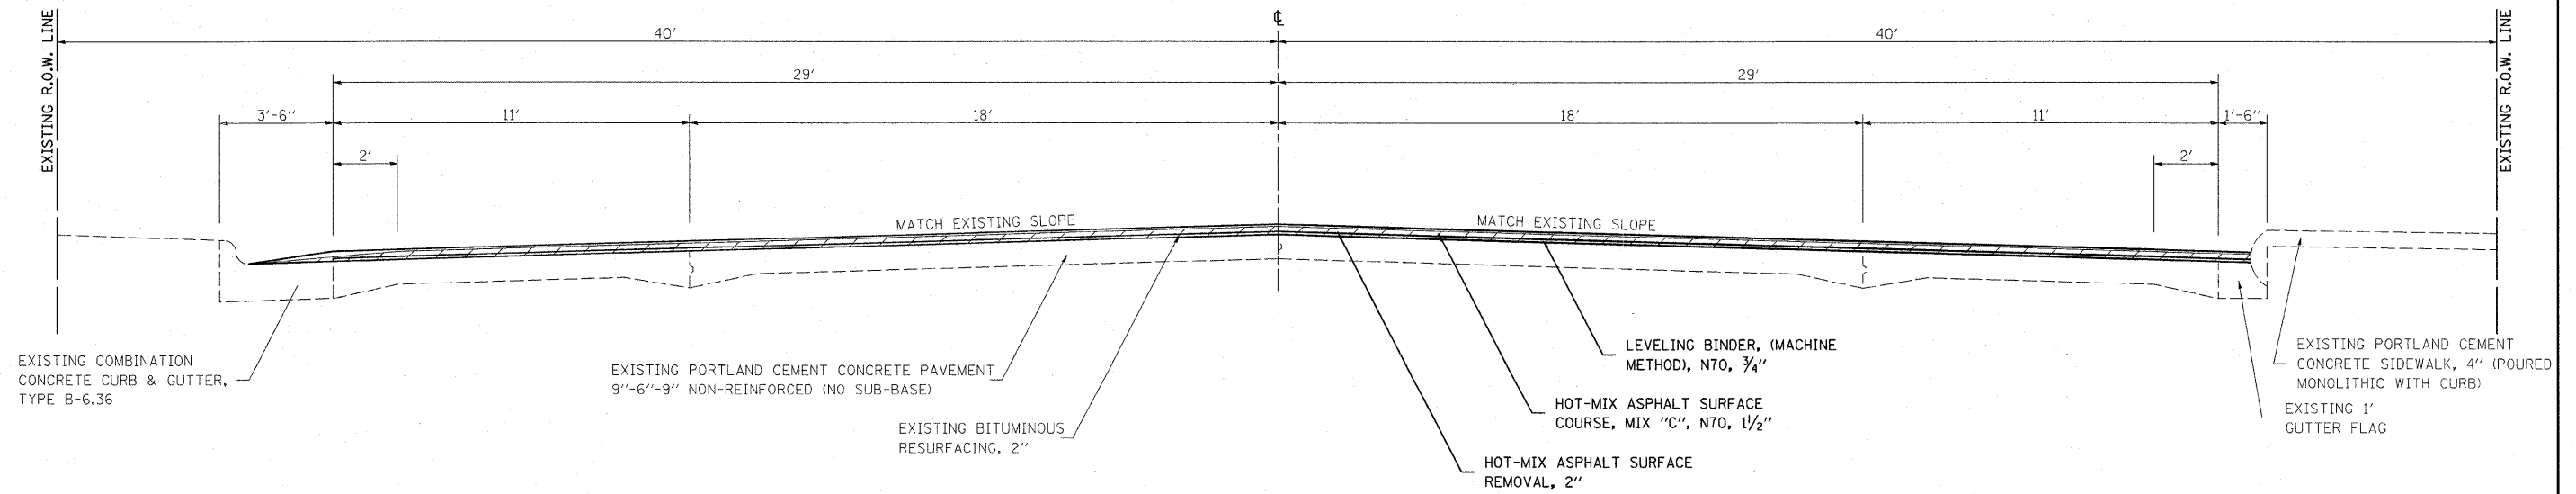

FILE NAME =	USER NAME = steffennk	DESIGNED -	REVISED -	<b>STATE OF ILLINOIS DEPARTMENT OF TRANSPORTATION</b>	<b>TYPICAL SECTIONS</b>			F.A.P. RTE. 773	SECTION	COUNTY	TOTAL SHEETS	SHEET NO.
o:\p\work\p\1001\STEFFENMK\d0123229\074379-ahc-tyg.dgn	74379-ahc-tyg.dgn	DRAWN -	REVISED -					ILLINOIS FED. AID PROJECT	Cumberland	26	4	
PLT SCALE = 20.0000' / IN.		CHECKED -	REVISED -		SCALE:	SHEET NO.	OF	SHEETS	STA.	TO STA.	CONTRACT NO. 74379	
PLT DATE = 2/6/2009		DATE -	REVISED -									