



**Ⓒ TYPICAL CROSS SECTION**

(AROUND TOLEDO'S SQUARE)  
 STATION 5+44.00 (SOUTH SIDE) TO STATION 805+44.00 (NORTH SIDE)  
 (EAST SIDE OF SQUARE)

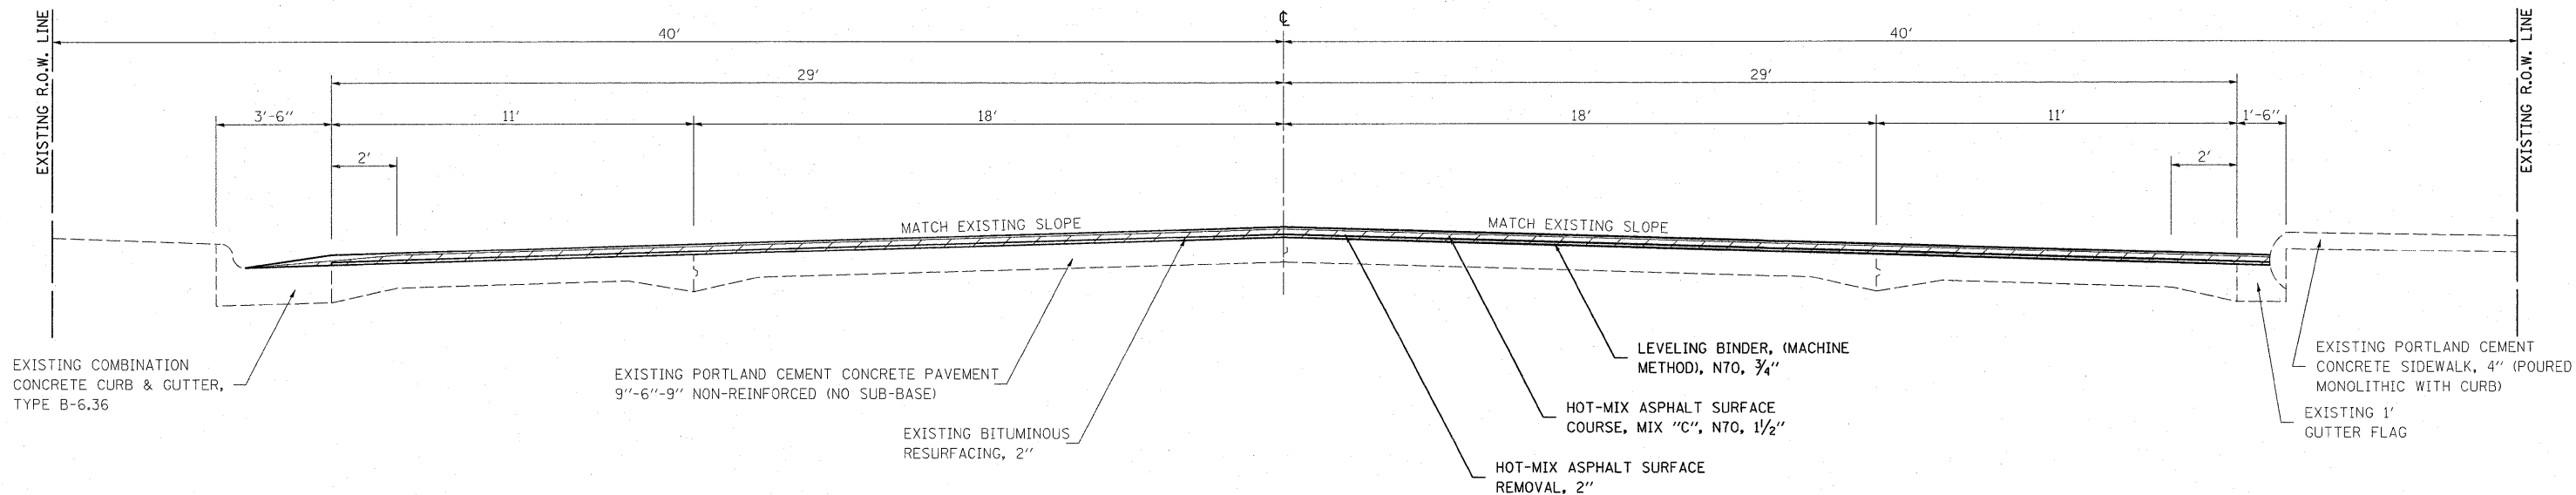

**Ⓓ TYPICAL CROSS SECTION**

F.A.P. 773 (IL. 121)  
 STATION 8+00.00 TO STATION 9+50.00 Ⓔ

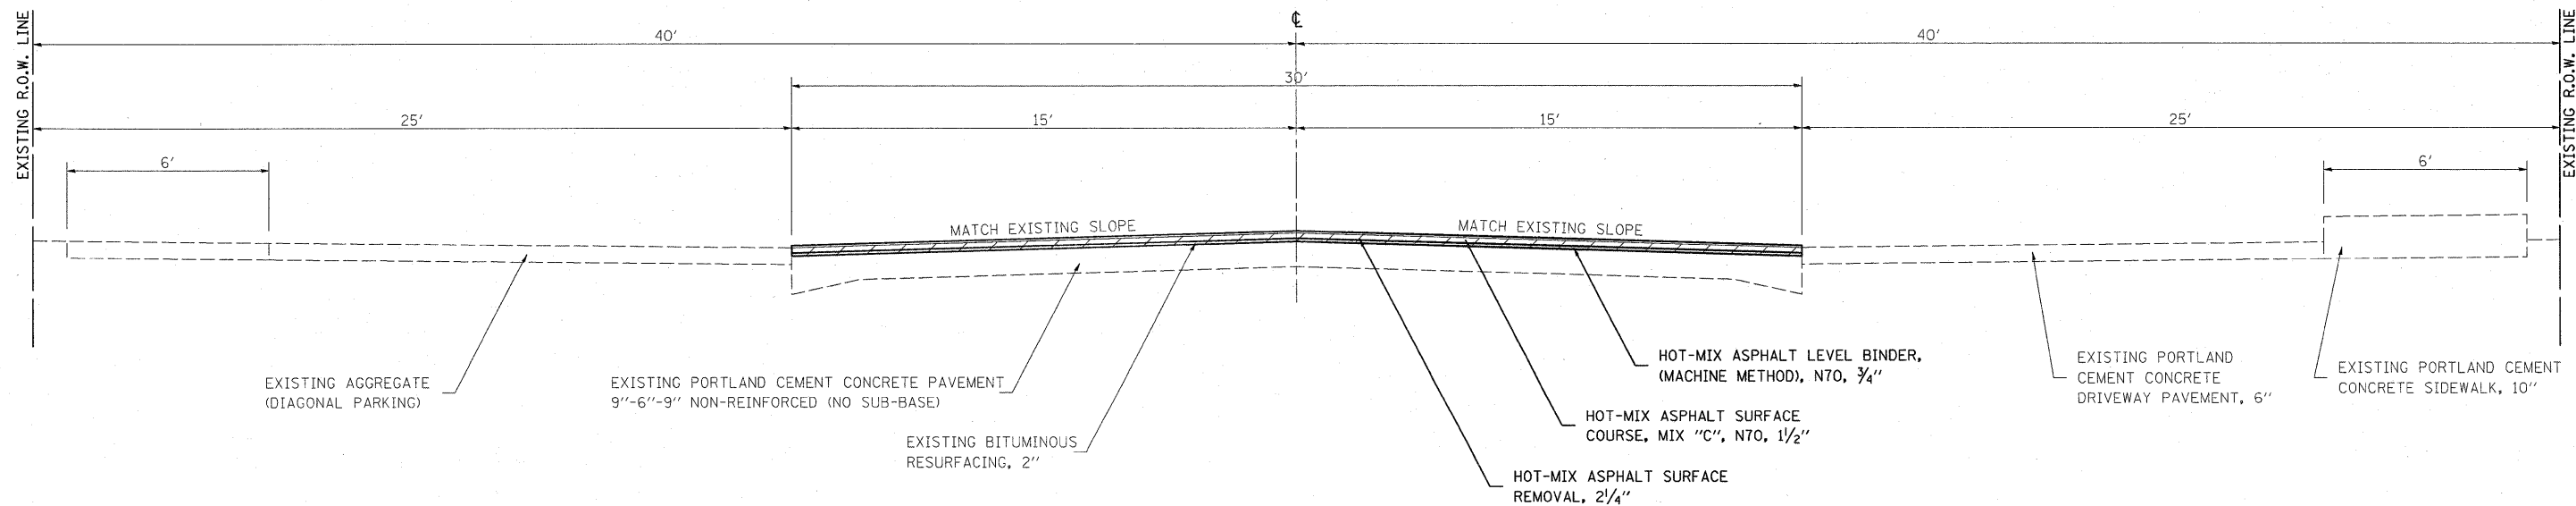

FILE NAME =	USER NAME = staffennk	DESIGNED -	REVISED -	<b>STATE OF ILLINOIS DEPARTMENT OF TRANSPORTATION</b>	<b>TYPICAL SECTIONS</b>			F.A.P. RTE. 773	SECTION *	COUNTY Cumberland	TOTAL SHEETS 26	SHEET NO. 5
es:\p\work\PWID01\STEFFENMK\0123229\074379-ahs-tp.dgn	PLOT SCALE = 20.0000 1/ IN.	DRAWN -	REVISED -		SCALE:	SHEET NO.	OF SHEETS	STA.	TO STA.	ILLINOIS FED. AID PROJECT		
	PLOT DATE = 2/6/2009	CHECKED -	REVISED -									
		DATE -	REVISED -									