



**(K) TYPICAL CROSS SECTION**

F.A.P. 773 (IL. 121)  
STATION 100+61.68 (P.C.) TO STATION 108+20.50 (P.T.)

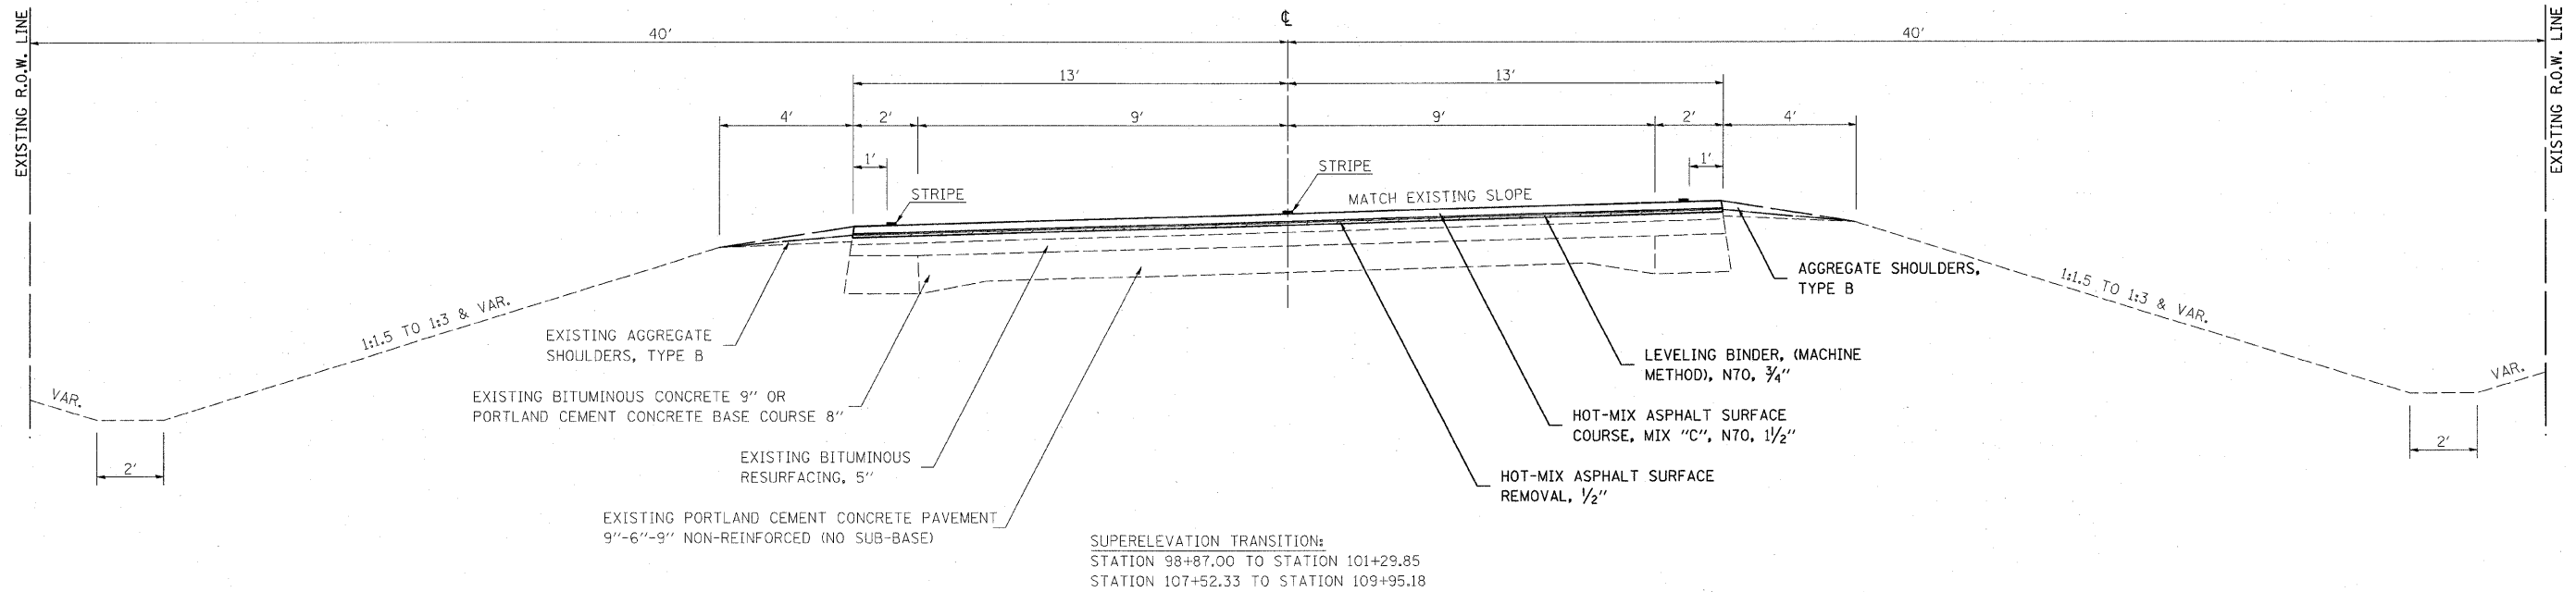

**(L) TYPICAL CROSS SECTION**

F.A.P. 773 (IL. 121)  
STATION 172+00.00 TO STATION 173+84.00 (P.C.)  
STATION 183+47.54 (P.T.) TO STATION 186+40.00

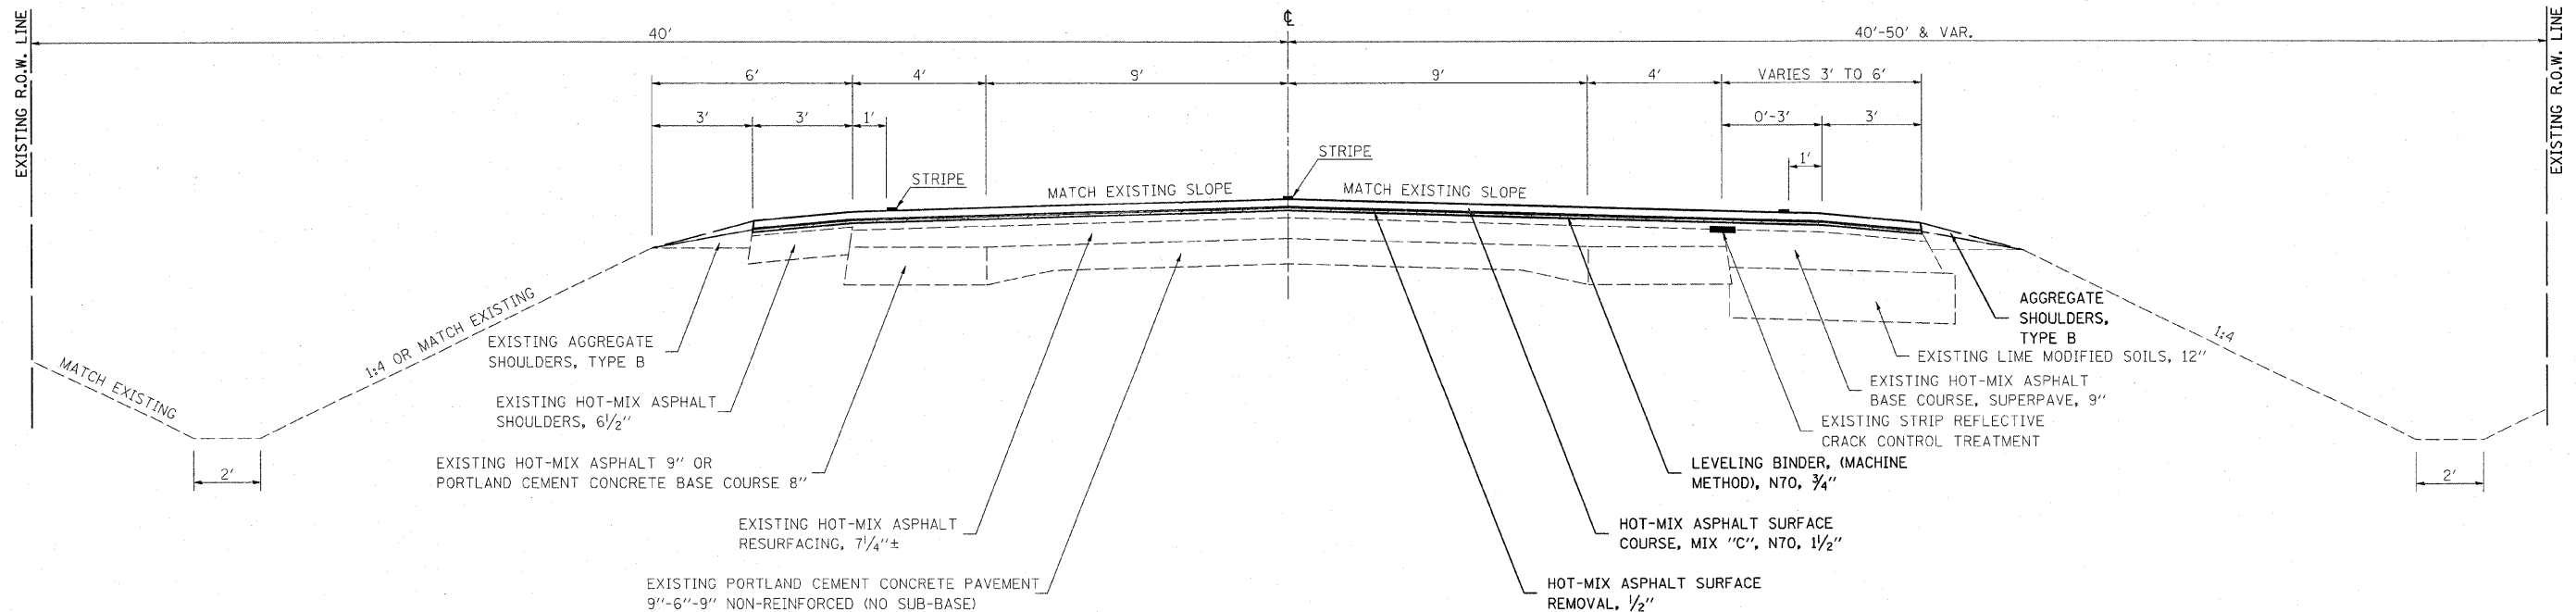

FILE NAME =	USER NAME = stoffenmk
DESIGNED -	74379-ahf-bjpdgn
DRAWN -	
CHECKED -	
DATE -	

DESIGNED -	REVISD -
DRAWN -	REVISD -
CHECKED -	REVISD -
DATE -	REVISD -

DESIGNED -	REVISD -
DRAWN -	REVISD -
CHECKED -	REVISD -
DATE -	REVISD -

DESIGNED -	REVISD -
DRAWN -	REVISD -
CHECKED -	REVISD -
DATE -	REVISD -

**STATE OF ILLINOIS  
DEPARTMENT OF TRANSPORTATION**

<b>TYPICAL SECTIONS</b>				
SCALE:	SHEET NO.	OF SHEETS	STA.	TO STA.

F.A.P. RTE.	SECTION	COUNTY	TOTAL SHEETS	SHEET NO.
773		Cumberland	26	9
CONTRACT NO. 74379				