



Q TYPICAL CROSS SECTION

F.A.P. 773 (IL. 121)
STATION 254+50.37 (P.C.) TO STATION 260+80.00 (R)

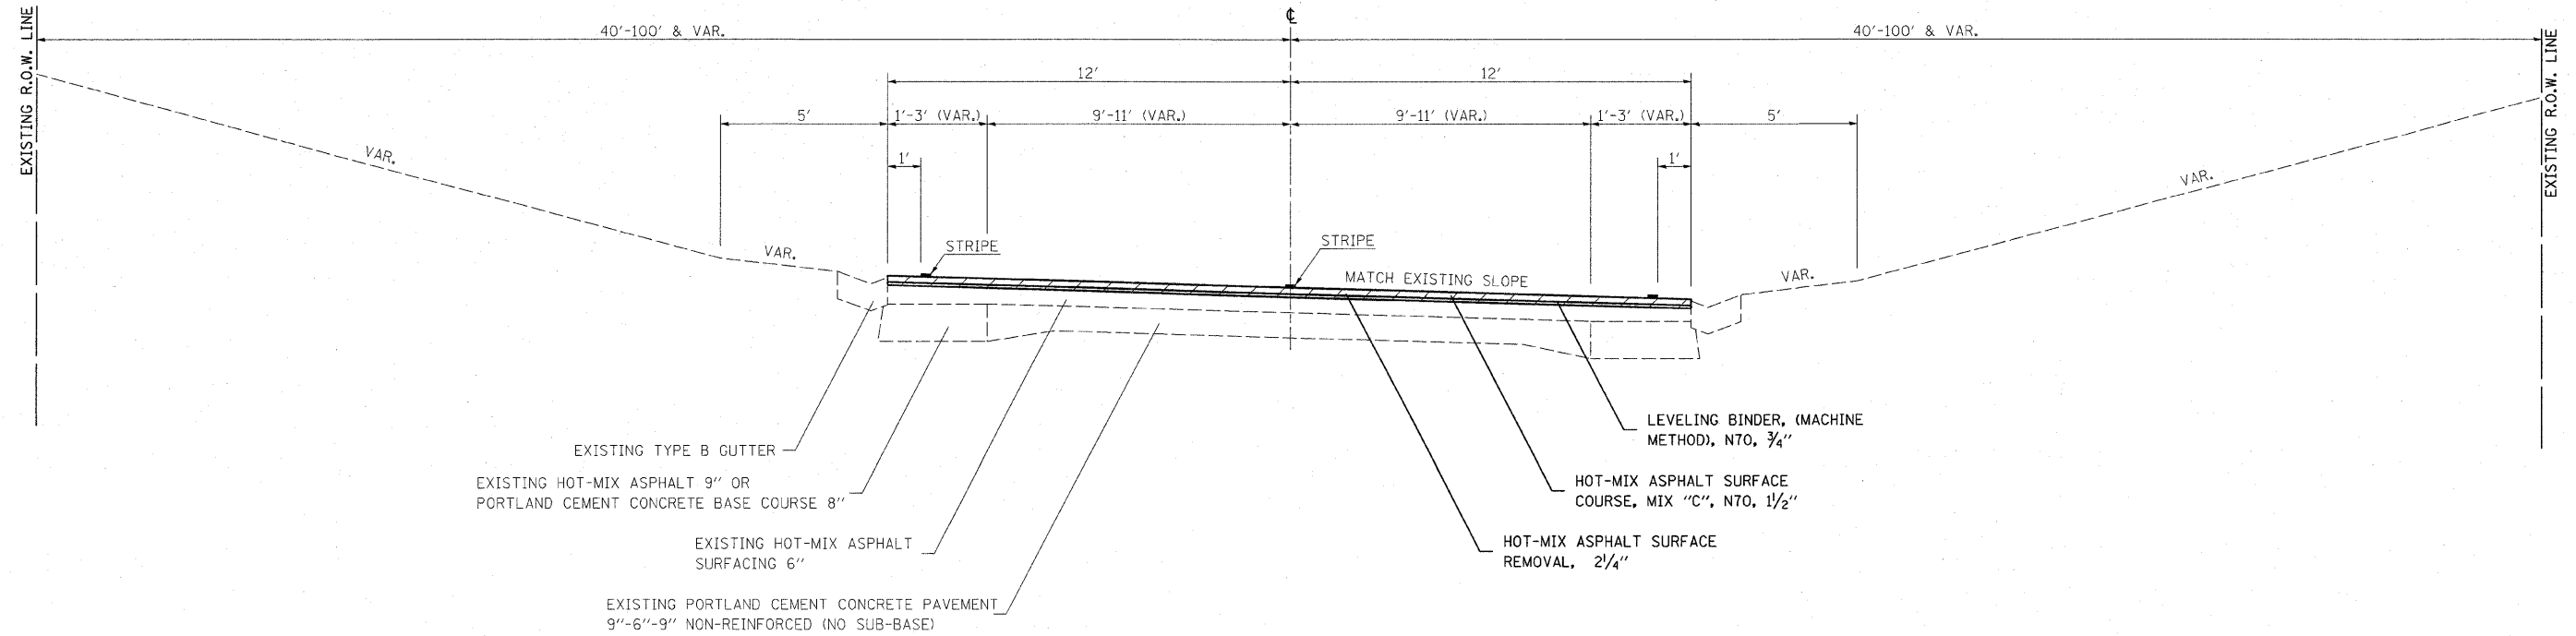

R TYPICAL CROSS SECTION

F.A.P. 773 (IL. 121)
STATION 260+80.00 TO STATION 262+41.76 (P.T.) (H)

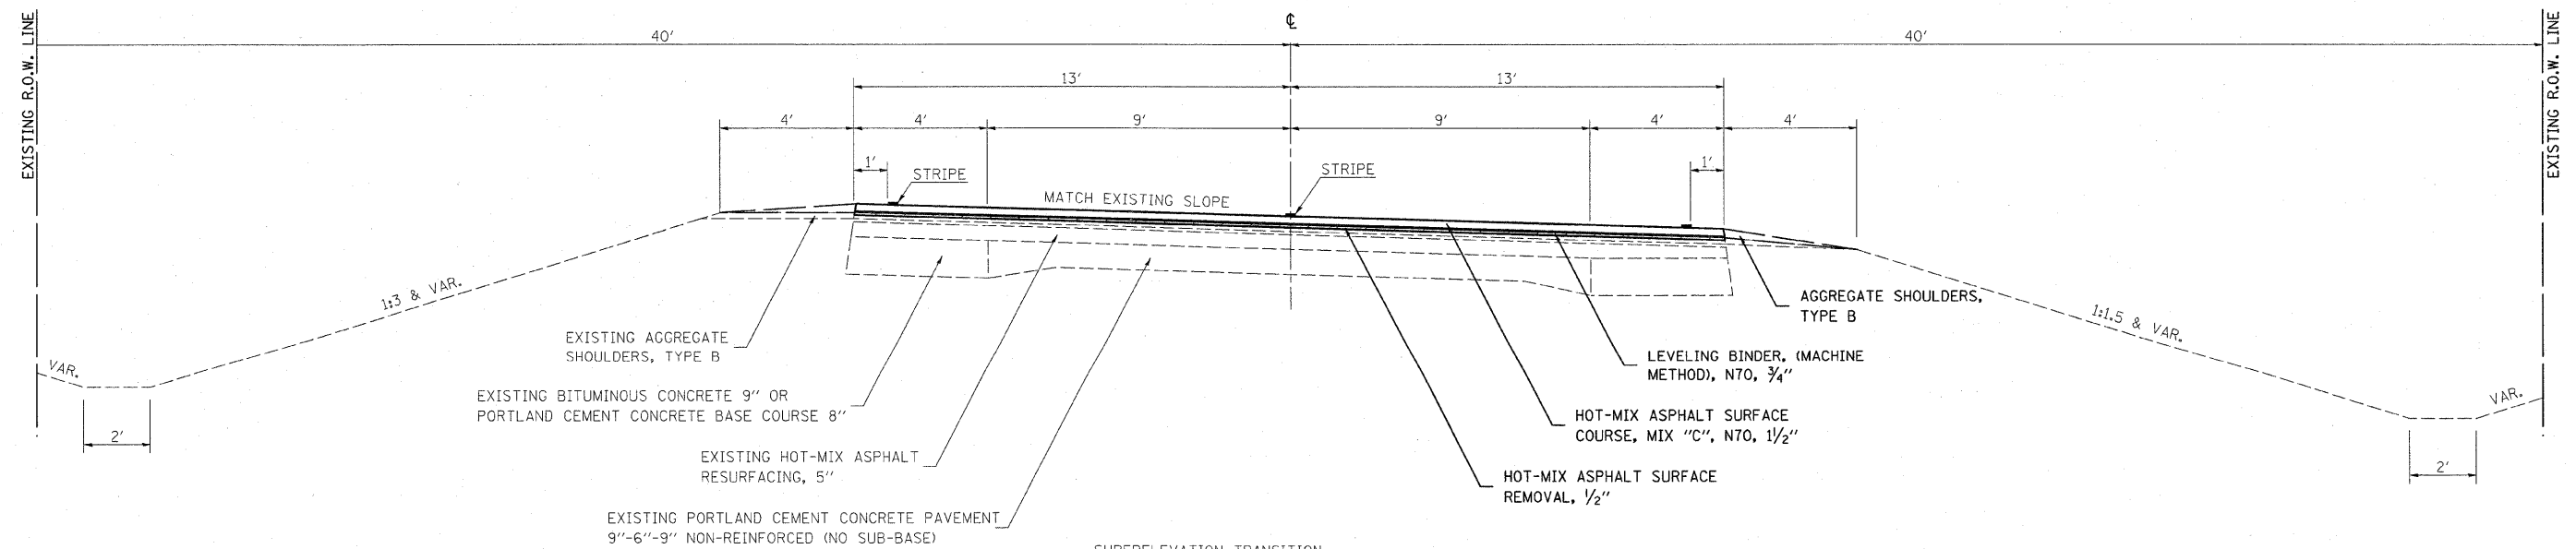

SUPERELEVATION TRANSITION:
STATION 262+24.69 TO STATION 263+14.29

FILE NAME =	USER NAME = stafffermk	DESIGNED -	REVISED -	STATE OF ILLINOIS DEPARTMENT OF TRANSPORTATION	TYPICAL SECTIONS			F.A.P. RTE.	SECTION	COUNTY	TOTAL SHEETS	SHEET NO.
c:\pwork\PWIDOT\STEFFENK\0123229\	74379-ah-t-tpv.dgn	DRAWN -	REVISED -					773	.	Cumberland	26	12
	PLOT SCALE = 20,0000 ' / IN.	CHECKED -	REVISED -		CONTRACT NO. 74379							
	PLOT DATE = 2/6/2009	DATE -	REVISED -		SCALE:	SHEET NO.	OF	SHEETS	STA.	TO	STA.	ILLINOIS FED. AID PROJECT