


TYPICAL SECTION #3 ENTRANCE & EXIT RAMP

FRANKLIN COUNTY
SOUTHBOUND LANES ONLY
FAI RTE 57
(LOOKING IN DIRECTION OF TRAVEL)

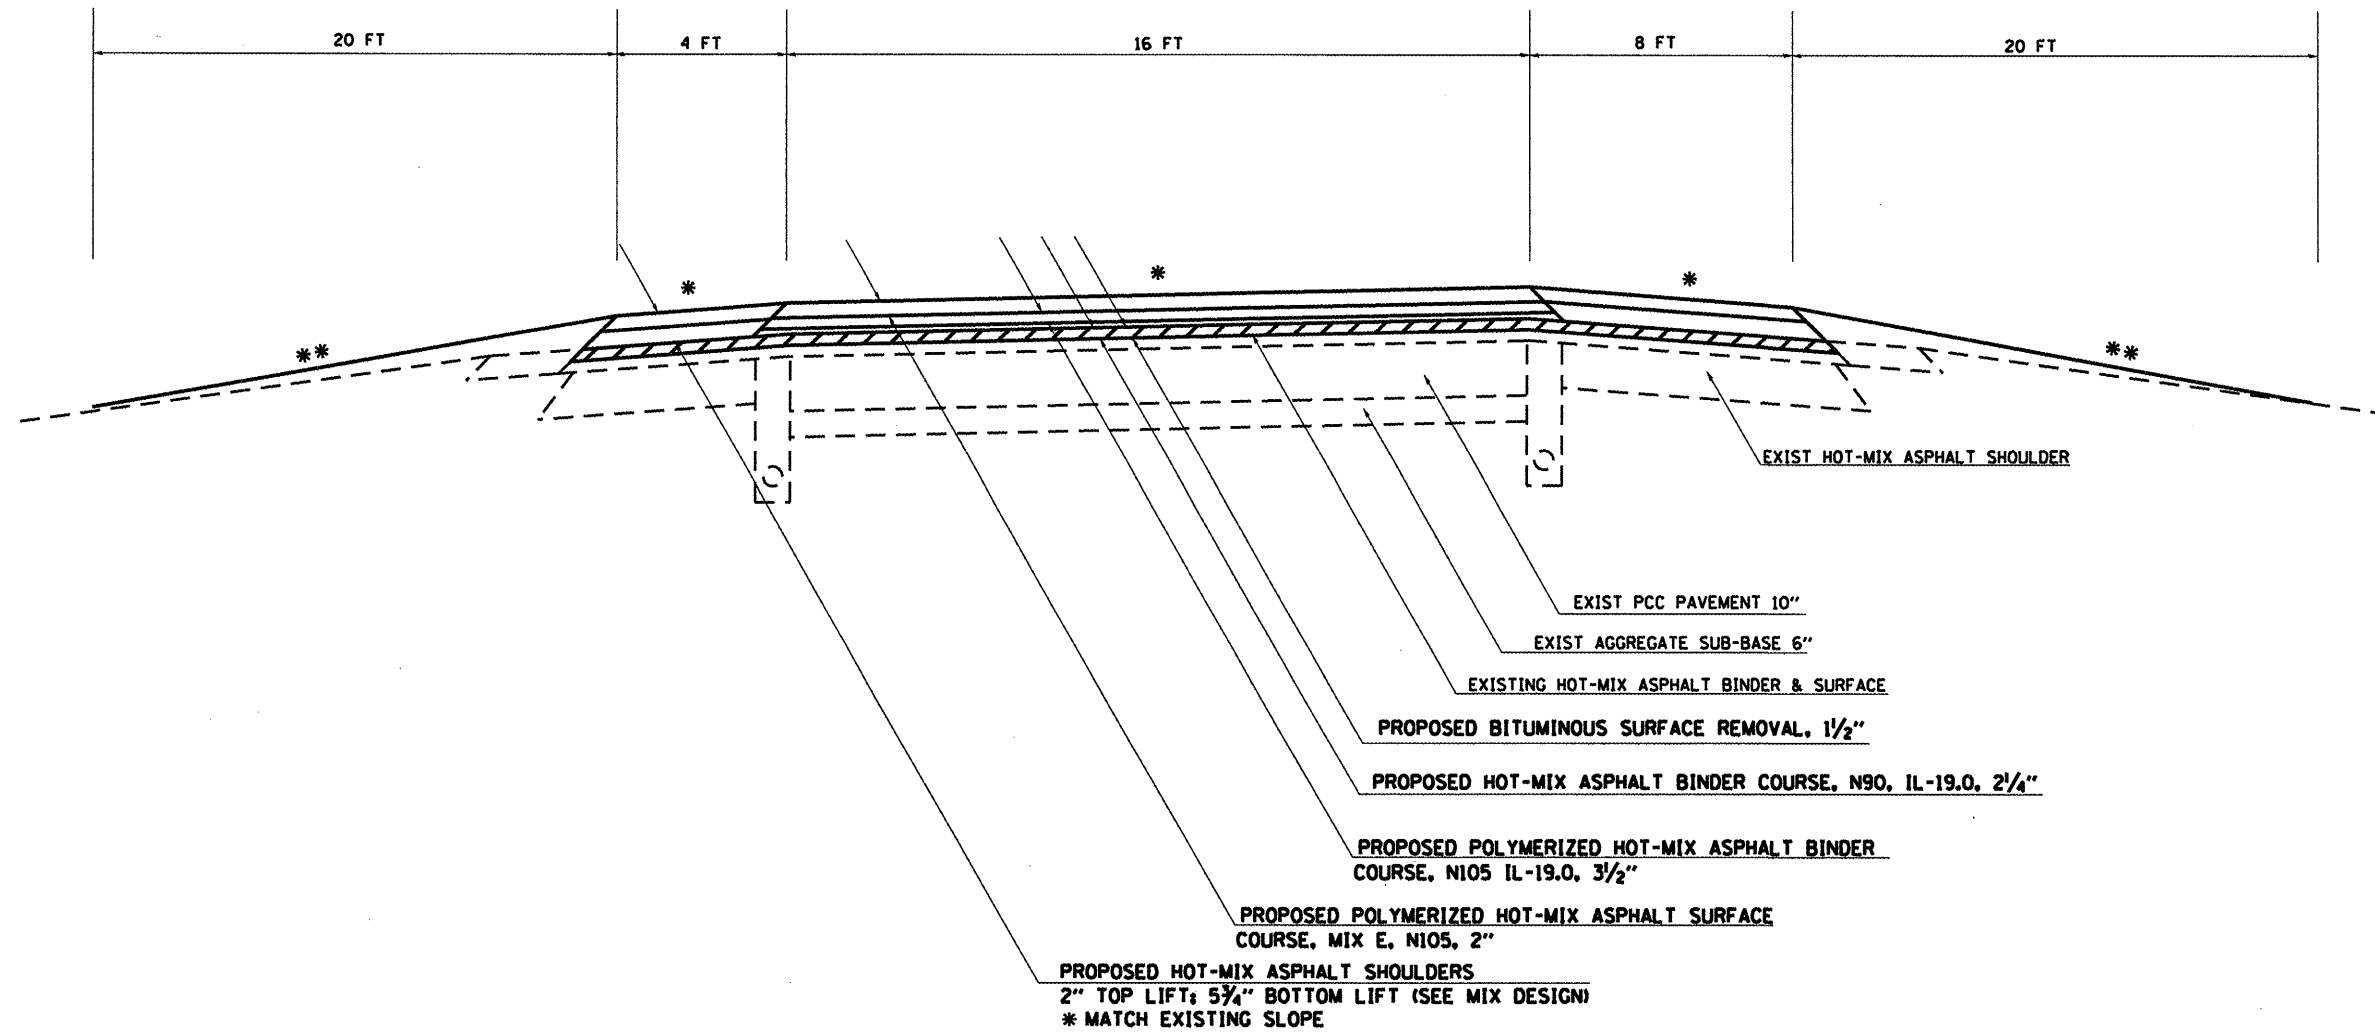

NOTES:

- * MATCH EXISTING SLOPE
- ** GRADING AND SHAPING SHOULDERS

TO BE USED:
IL 154 INTERCHANGE
SB REST AREA

FILE NAME = #FILE#	USER NAME = #USER#	DESIGNED -	REVISED -	STATE OF ILLINOIS	TYPICAL SECTION	F.A.I. RTE. 57	SECTION .	COUNTY FRANKLIN	TOTAL SHEETS 47	SHEET NO. 14
	PLOT SCALE = #SCALE#	DRAWN -	REVISED -	DEPARTMENT OF TRANSPORTATION	SCALE: SHEET NO. OF SHEETS STA. TO STA.	FED. ROAD DIST. NO. ILLINOIS FED. AID PROJECT		CONTRACT NO. 78112		
	PLOT DATE = #DATE#	CHECKED -	REVISED -			28-1.1-1.1-2.2.2-1.3,3SRS-2				
		DATE -	REVISED -							