



SUGGESTED MESSAGE BOARD PLACEMENT

DRAWING NOT TO SCALE

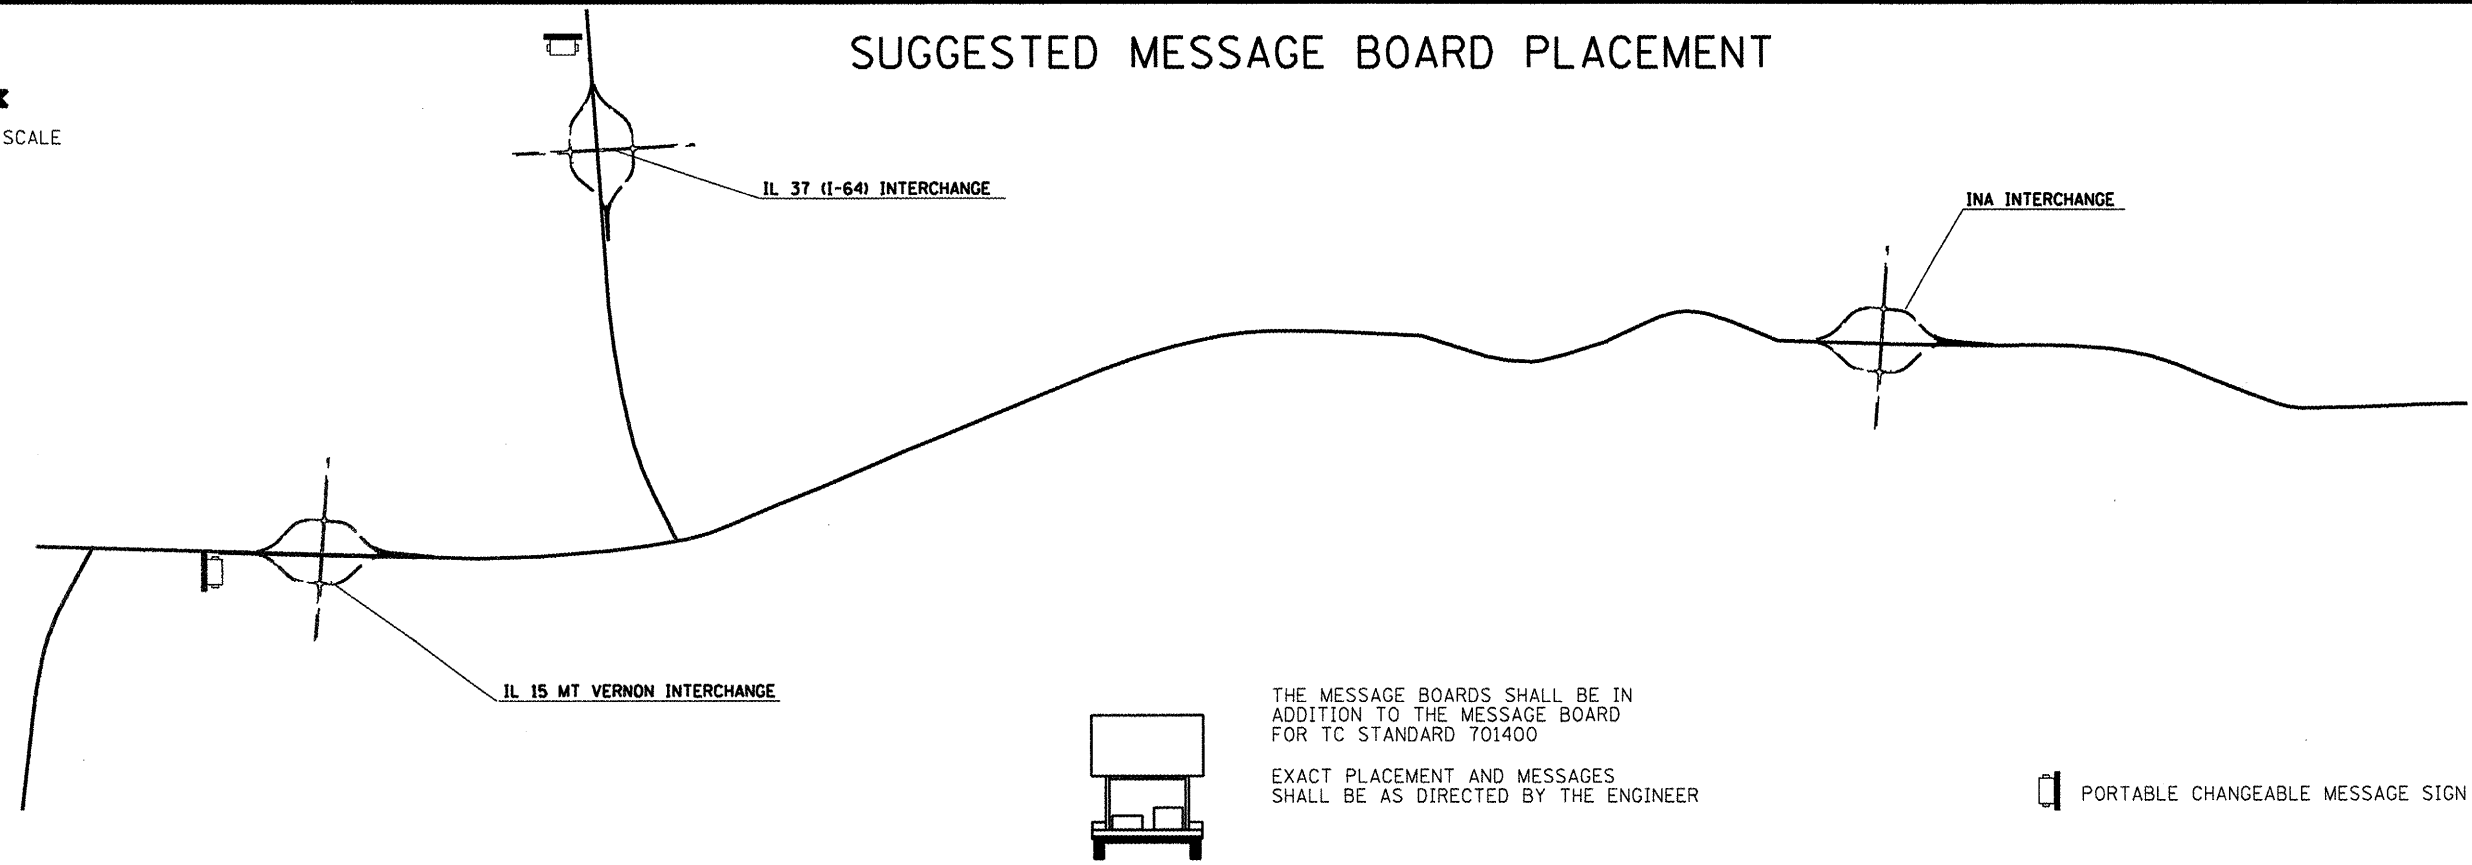

SUGGESTED MESSAGE BOARD PLACEMENT

DRAWING NOT TO SCALE

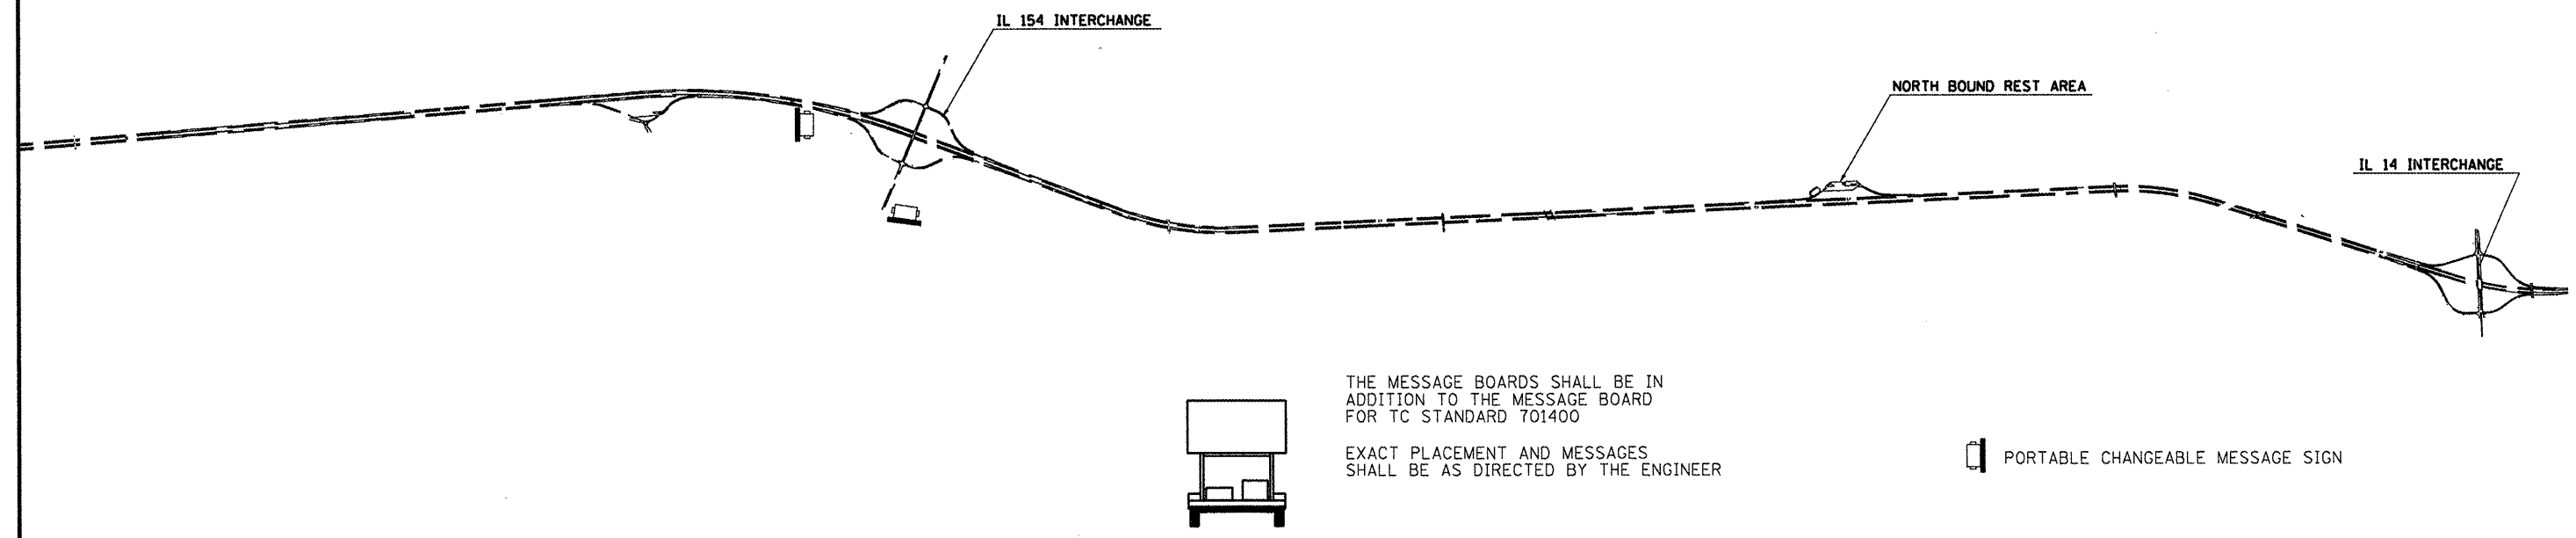

FILE NAME =	USER NAME = colemm	DESIGNED -	REVISED -
at:\pwork\pwork\colemm\0115620\197812	2_sht_detour.dgn	DRAWN -	REVISED -
	PLOT SCALE = 103.6758' / IN.	CHECKED -	REVISED -
	PLOT DATE = 2/4/2009	DATE -	REVISED -

**STATE OF ILLINOIS
DEPARTMENT OF TRANSPORTATION**

SUGGESTED MESSAGE BOARD PLACEMENT				
SCALE:	SHEET NO.	OF SHEETS	STA.	TO STA.

F.A.I. RTE.	SECTION	COUNTY	TOTAL SHEETS	SHEET NO.
57		FRANKLIN	47	35
ILLINOIS FED. AID PROJECT			CONTRACT NO. 78112	