


## 2A PROPOSED TYPICAL SECTION FAP 697 (IL 9)

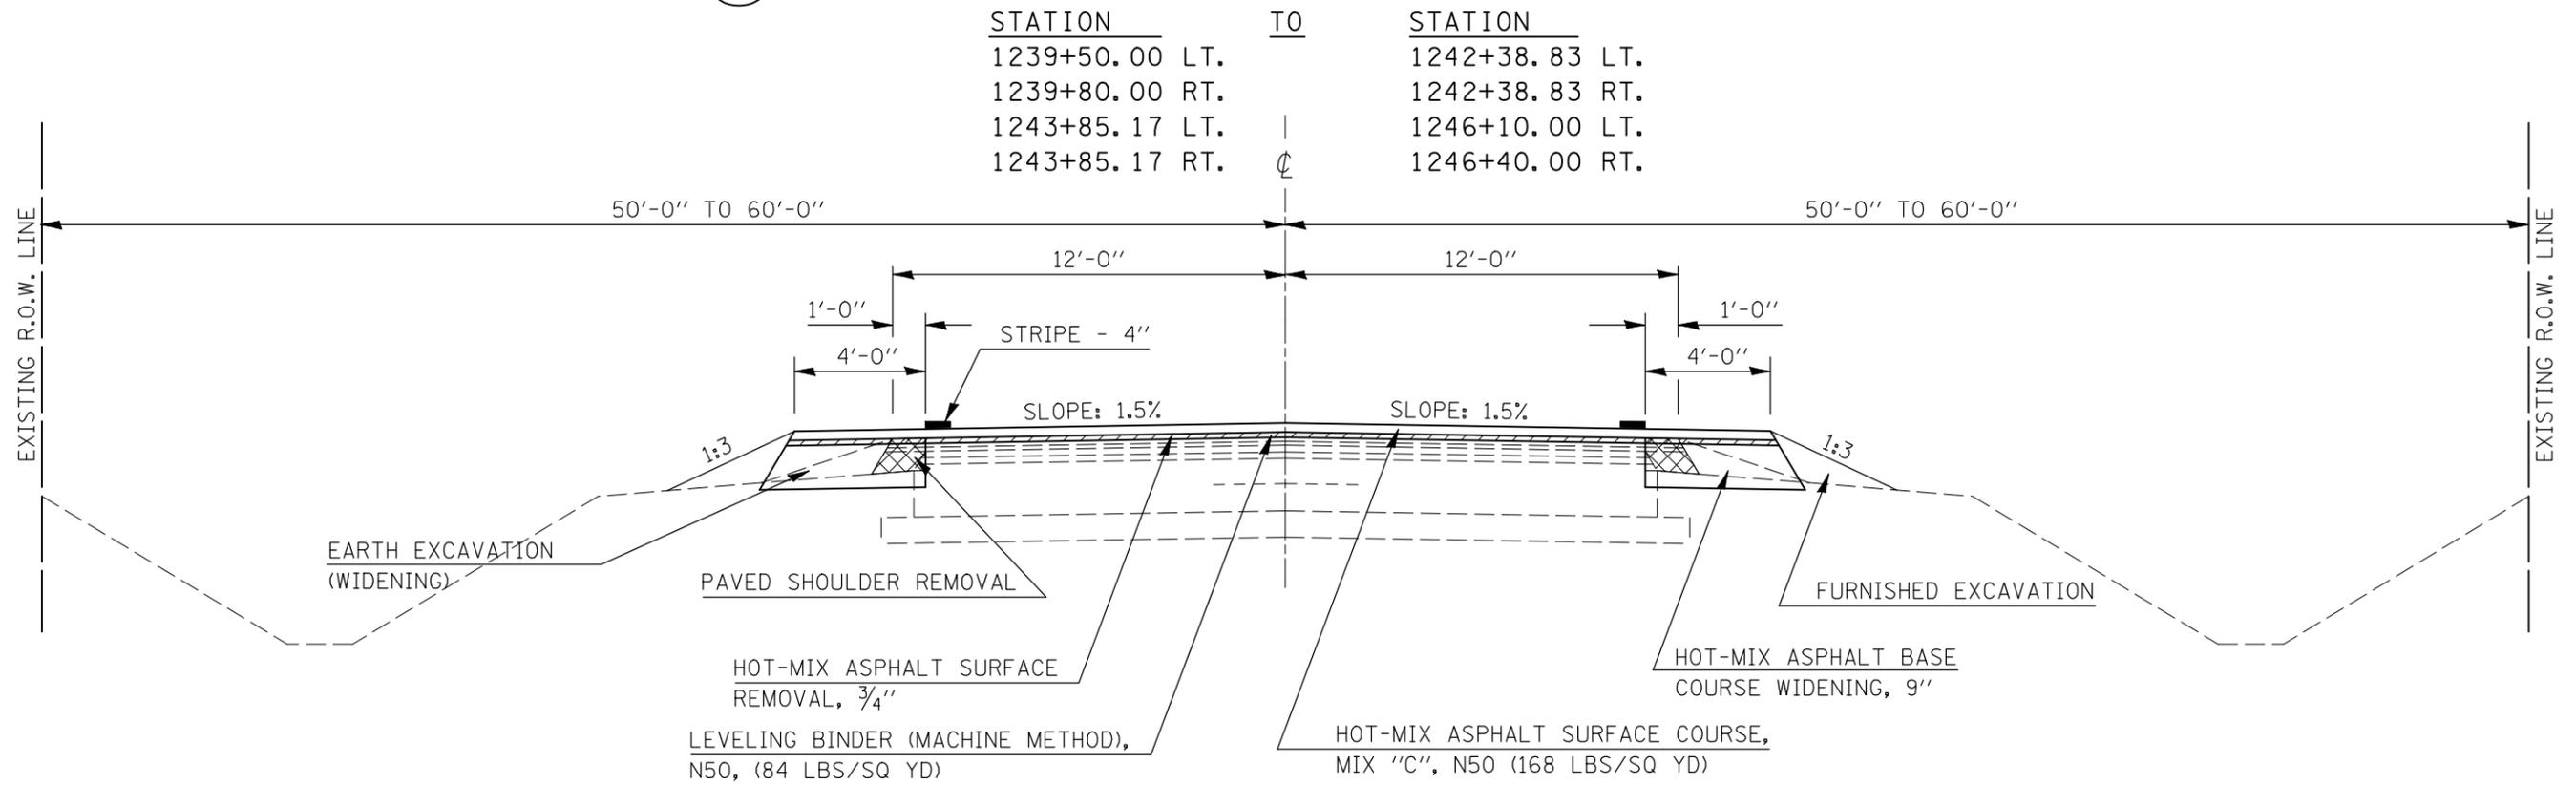

FILE NAME =	USER NAME = ceorlockjd	DESIGNED - D. HENNESS	REVISED -
ct:\pw\work\PWIDOT\CEARLOCKJD\dms87652\90866typicals.dgn		DRAWN - CADD 11/29/07	REVISED -
	PLOT SCALE = 100.0000' / IN.	CHECKED -	REVISED -
	PLOT DATE = 2/6/2009	DATE -	REVISED -

**STATE OF ILLINOIS  
DEPARTMENT OF TRANSPORTATION**

**EXISTING & PROPOSED TYPICAL SECTIONS**

SCALE: NA      SHEET NO.      OF      SHEETS      STA.      TO STA.

F.A.P. RTE.	SECTION	COUNTY	TOTAL SHEETS	SHEET NO.
697	46RS-8&1RS-2&46BDR	VERMILION	75	9
FED. ROAD DIST. NO.      ILLINOIS FED. AID PROJECT			CONTRACT NO. 90866	