



RESURFACING DETAIL @ MILLING TRANSITION AREAS (INLAY SECTION) @ CH 3 INTERSECTION

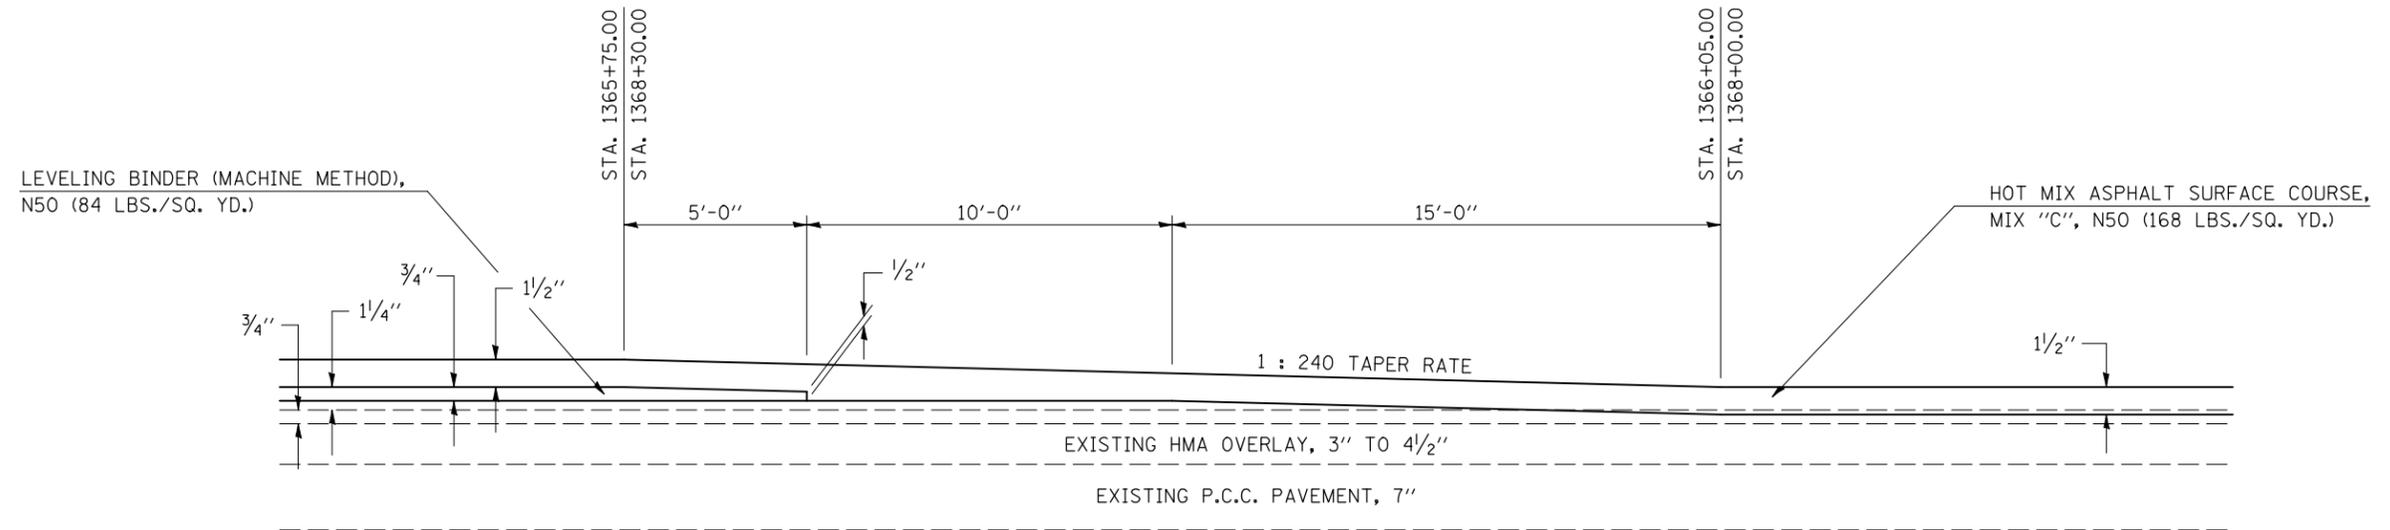

DETAIL OF MILLING TRANSITION FROM 3/4" TO 1 1/2" @ CH 3 INTERSECTION

STATION	TO	STATION
1365+90.00		1366+05.00
1368+00.00		1368+15.00

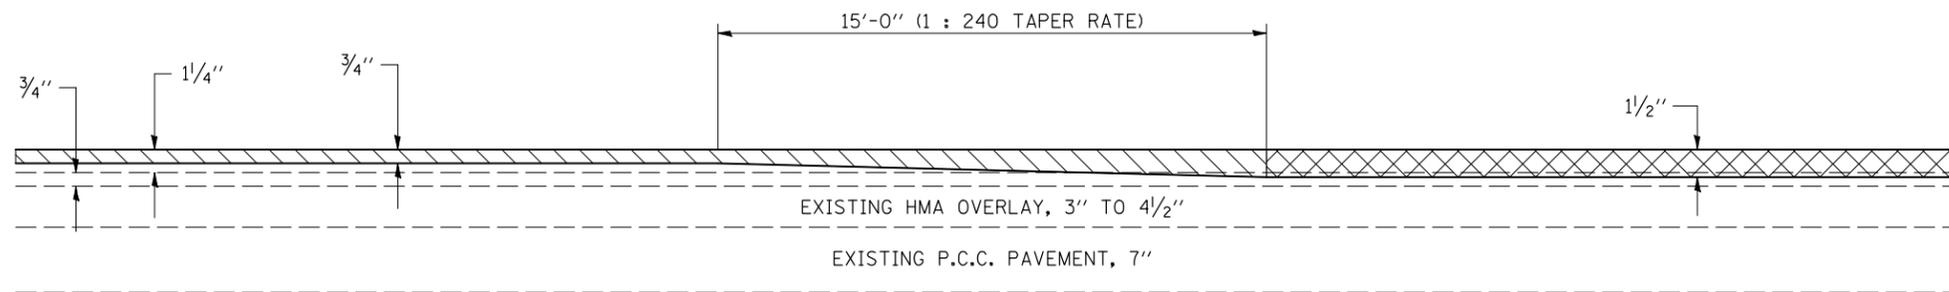

- HOT MIX ASPHALT SURFACE REMOVAL, 3/4"
- HOT MIX ASPHALT SURFACE REMOVAL, 1/2"

FILE NAME =	USER NAME = ceorlockjd	DESIGNED -	REVISED -	STATE OF ILLINOIS DEPARTMENT OF TRANSPORTATION	DETAILS	F.A.P. RTE.	SECTION	COUNTY	TOTAL SHEETS	SHEET NO.	
ct:\pw\work\PWIDOT\CEARLOCKJD\dms87652\0590866-shr-detail.dgn	DRAWN -	REVISIED -	REVISIED -			697	46RS-8&1RS-2&46BDR	VERMILION	75	35	
PLOT SCALE = 40.0000' / IN.	CHECKED -	REVISIED -	REVISIED -			CONTRACT NO. 90866					
PLOT DATE = 2/6/2009	DATE -	REVISIED -	REVISIED -			FED. ROAD DIST. NO. ILLINOIS FED. AID PROJECT					