


DETAIL OF HOT MIX ASPHALT SURFACE REMOVAL – BUTT JOINT FOR KBSR AT GRADE CROSSING

STATION	TO	STATION
1372+26.30		1372+56.30
1372+65.50		1372+95.50

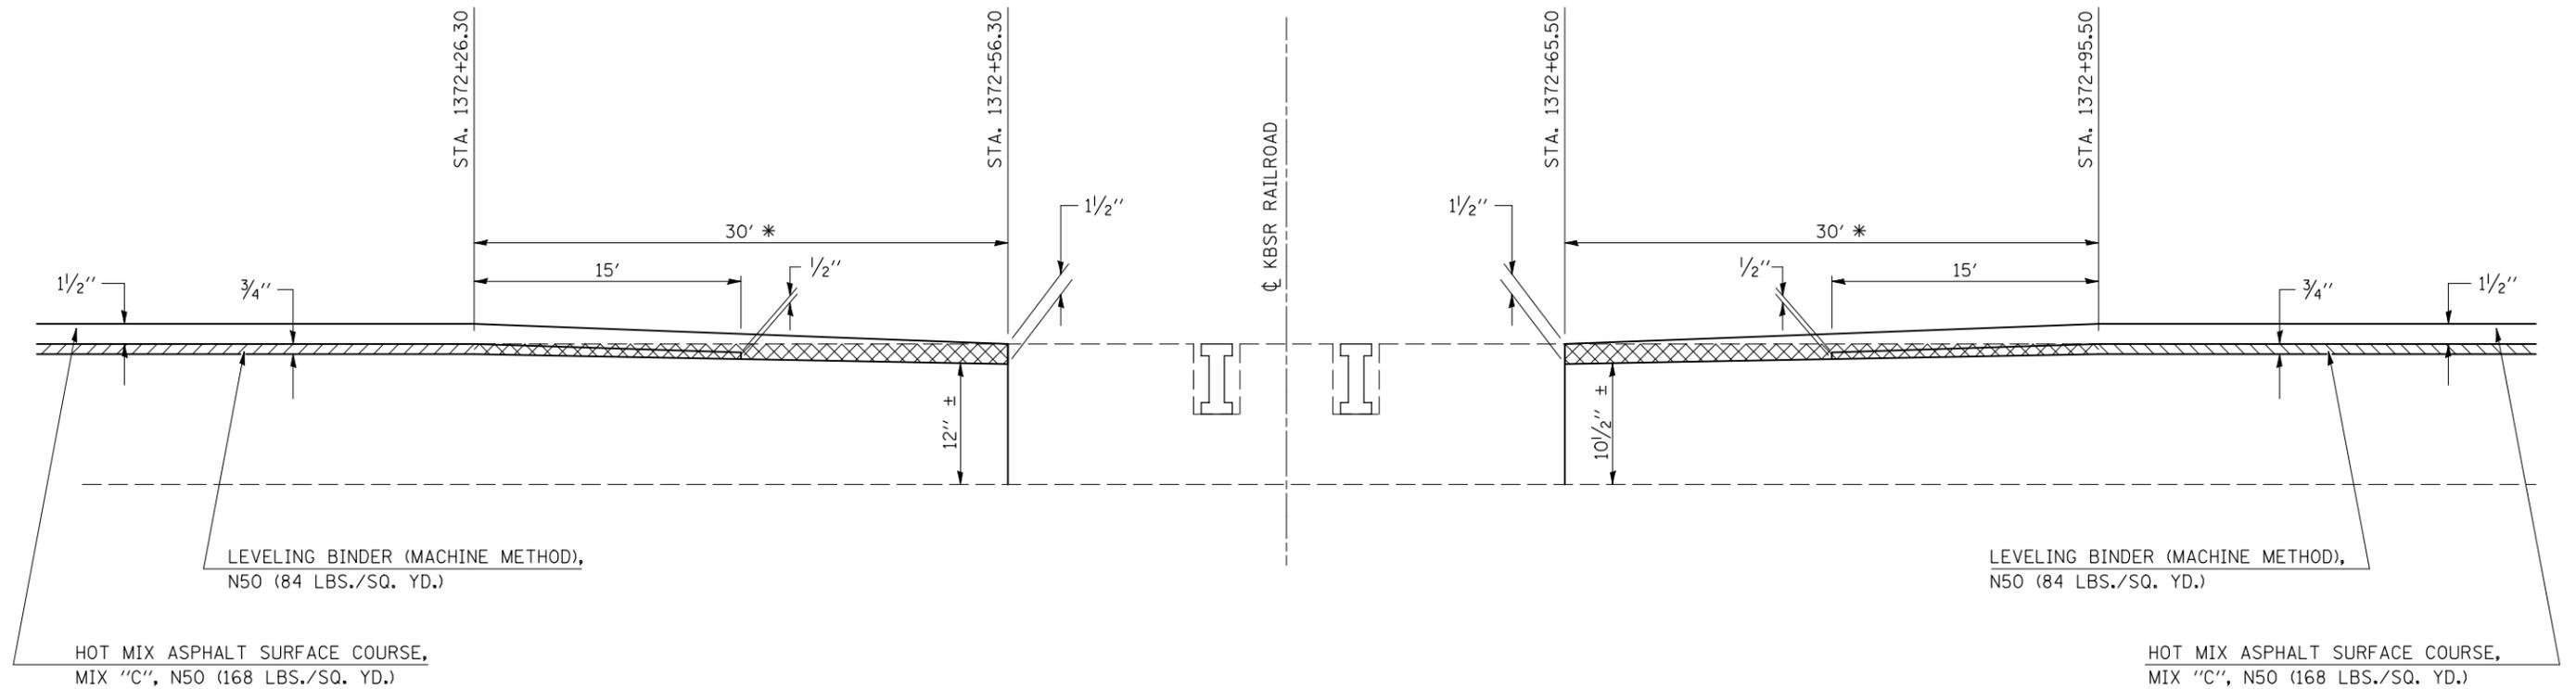

* PAY LIMITS H.M.A.
SURFACE REMOVAL - BUTT JOINT

- HOT MIX ASPHALT SURFACE REMOVAL - BUTT JOINT
- HOT MIX ASPHALT SURFACE REMOVAL, 3/4"

FILE NAME =	USER NAME = ceorlockjd	DESIGNED -	REVISED -	STATE OF ILLINOIS DEPARTMENT OF TRANSPORTATION	HOT MIX ASPHALT SURFACE REMOVAL DETAILS KBSR GRADE CROSSING	F.A.P. RTE.	SECTION	COUNTY	TOTAL SHEETS	SHEET NO.
ce:\pw\work\PWIDOT\CEARLOCKJD\dms87652\0590866-shit\details.dgn		DRAWN -	REVISED -			697	46RS-8&1RS-2&46BDR	VERMILION	75	37
PLOT SCALE = 40.0000' / IN.		CHECKED -	REVISED -			CONTRACT NO. 90866				
PLOT DATE = 2/6/2009		DATE -	REVISED -			FED. ROAD DIST. NO. ILLINOIS FED. AID PROJECT				
					SCALE:	SHEET NO.	OF SHEETS	STA.	TO STA.	