



STAGE I CONSTRUCTION

S.N. 092-0048

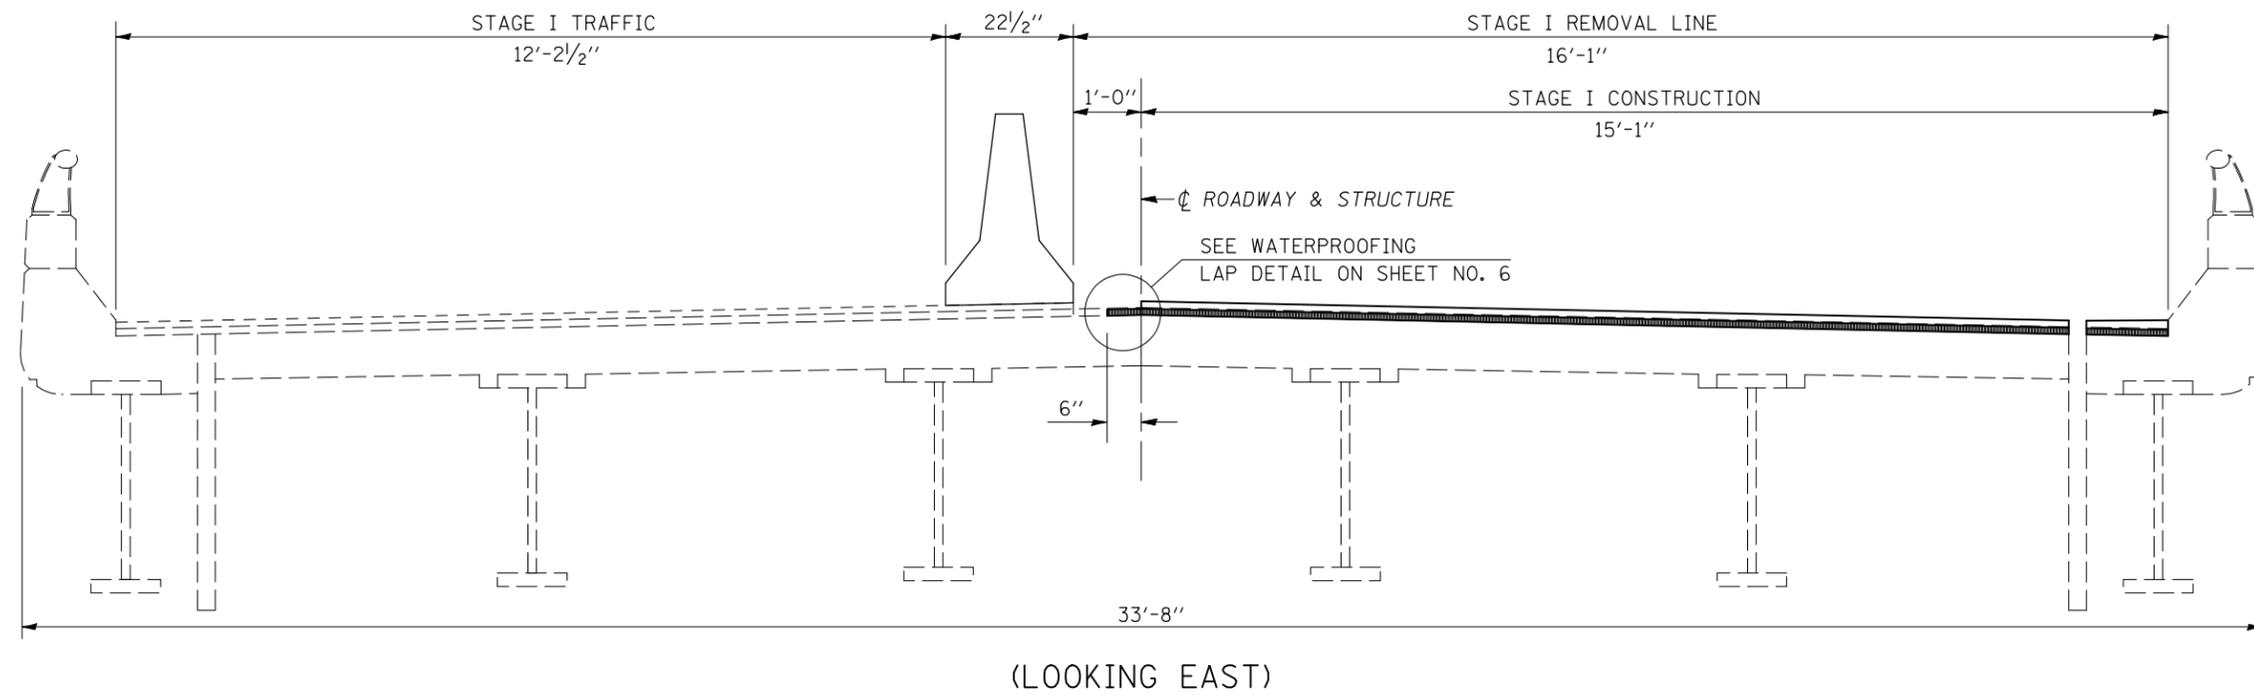

STAGE II CONSTRUCTION

S.N. 092-0048

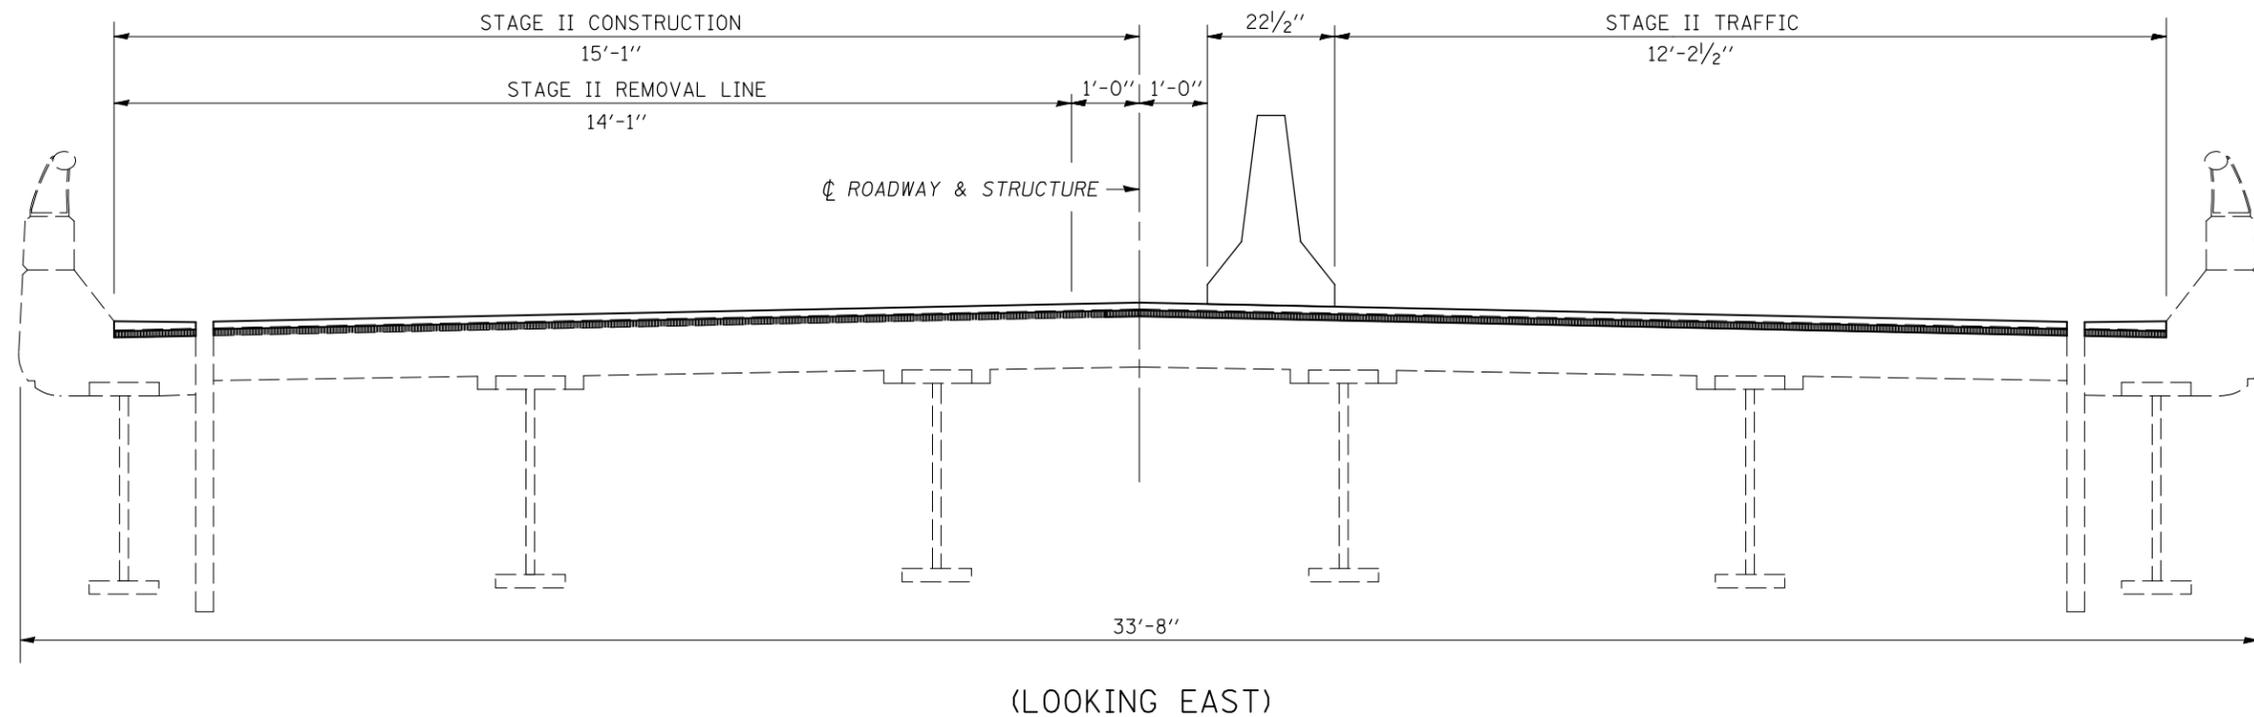

FILE NAME =	USER NAME = ceorlockjd	DESIGNED - SC	REVISED -	STATE OF ILLINOIS DEPARTMENT OF TRANSPORTATION	STAGE I CONSTRUCTION & STAGE II CONSTRUCTION S.N. 092-0048		F.A.P. RTE.	SECTION	COUNTY	TOTAL SHEETS	SHEET NO.	
ct:\pw\work\pwidot\CEARLOCKJD\dms87656\0590866-Hyd.dgn		DRAWN - JP	REVISED -		697	46RS-8&1RS-2&46BDR	VERMILION	75	42	CONTRACT NO. 90866		
PLOT SCALE = 40.0000' / IN.		CHECKED -	REVISED -		SCALE: NA	SHEET NO. 3 OF 17 SHEETS	STA.	TO STA.	FED. ROAD DIST. NO.	ILLINOIS	FED. AID PROJECT	
PLOT DATE = 2/6/2009		DATE - 12-16-08	REVISED -									