


# LOCATION OF DRAINS

## S.N. 092-0048

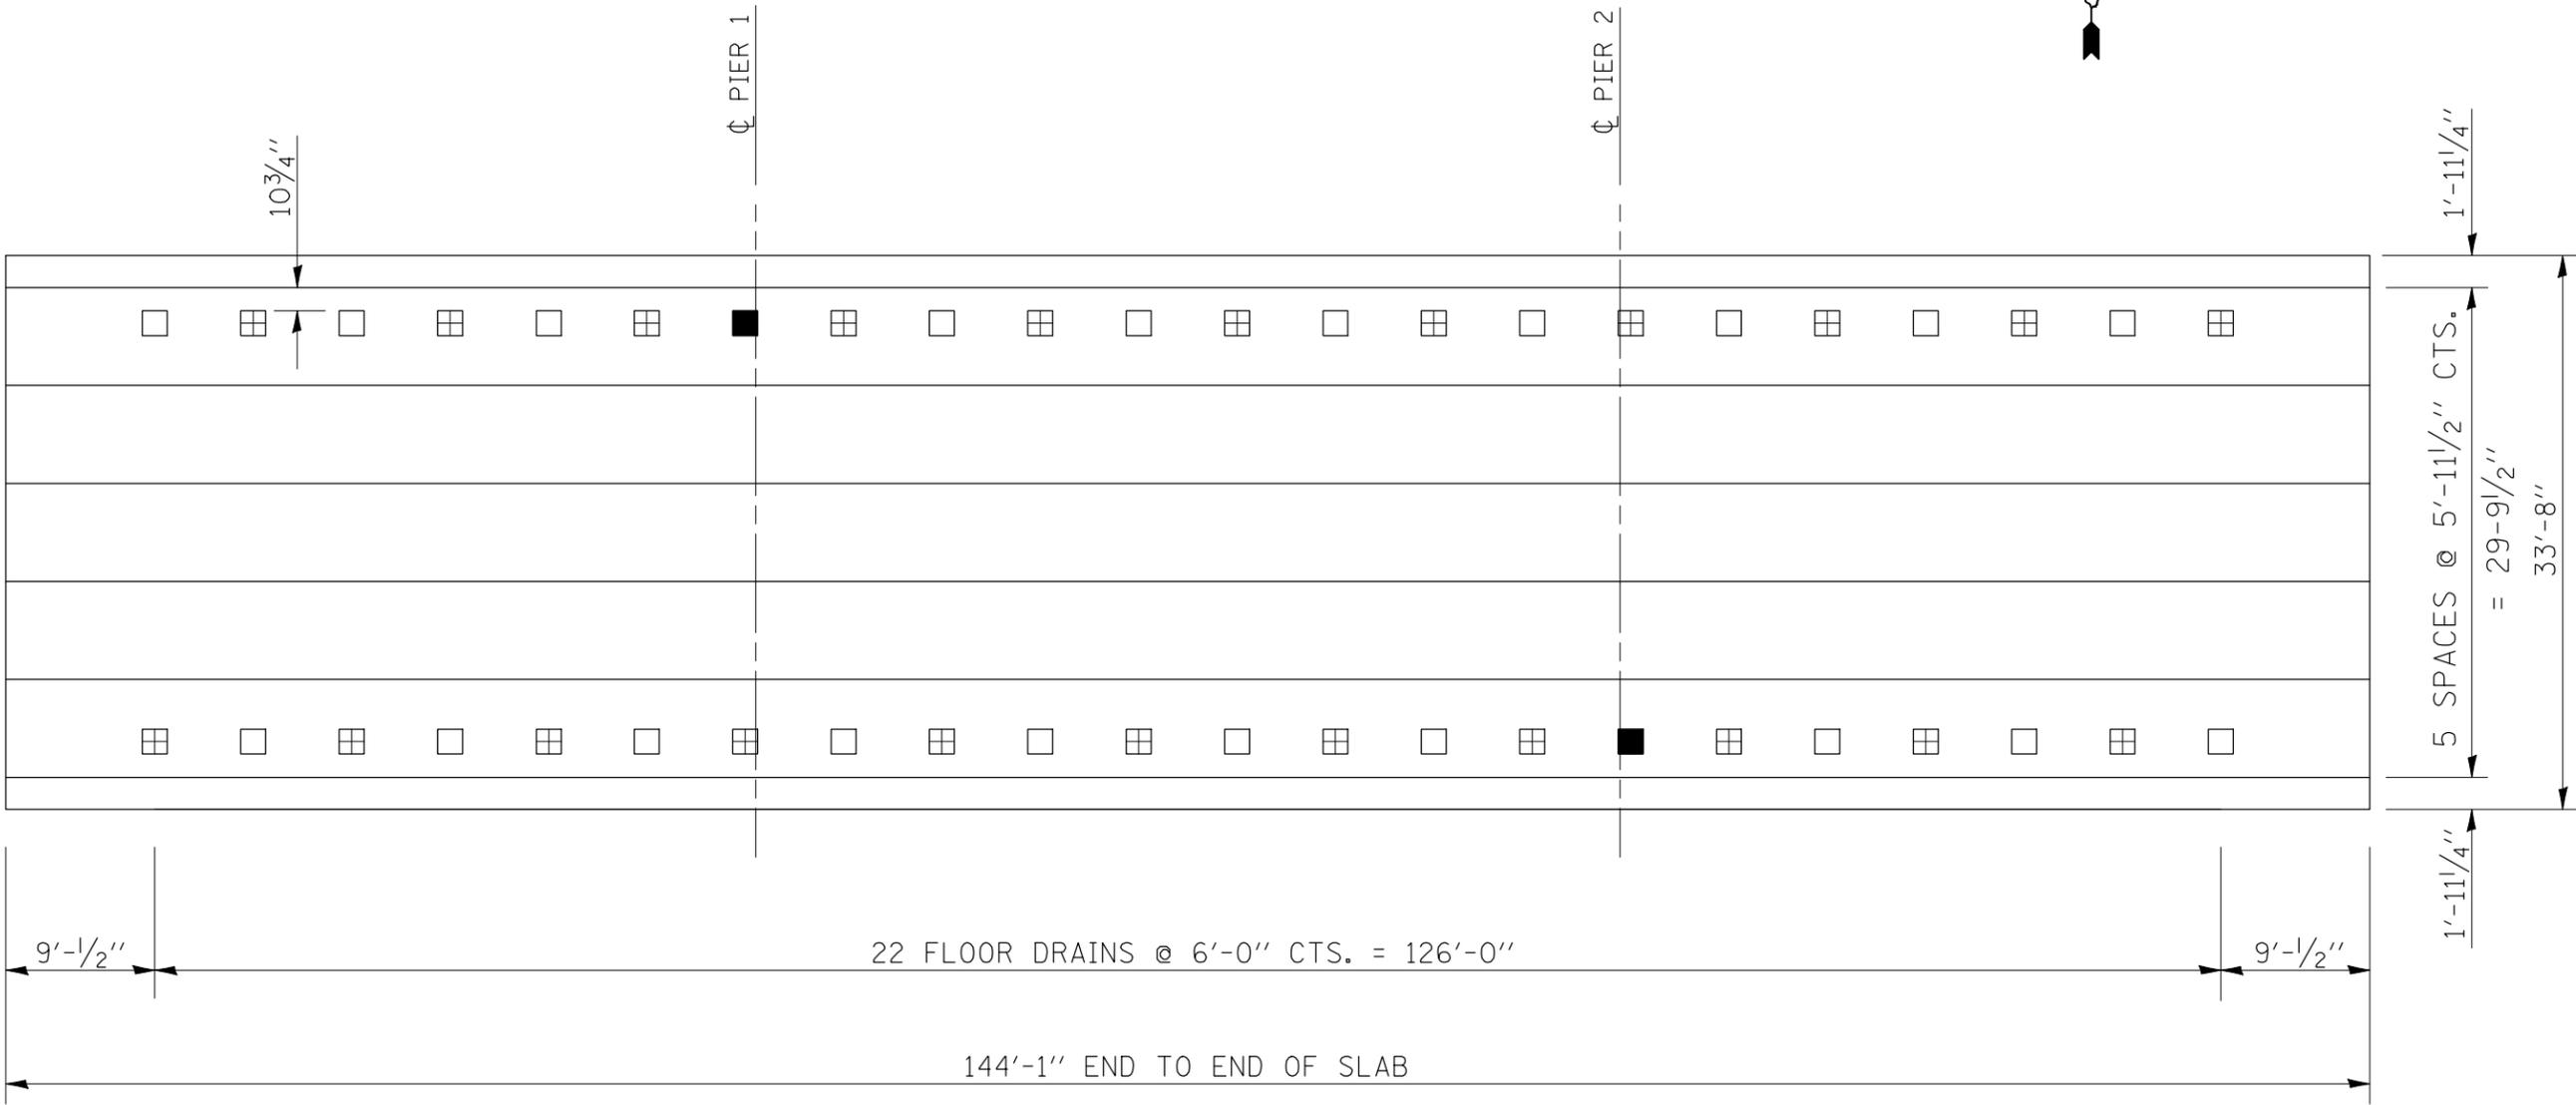

**NOTES:**

EXISTING AND PREVIOUSLY PLUGGED DECK DRAINS TO BE ELIMINATED SHALL BE PAID FOR AS DECK SLAB REPAIR) FULL DEPTH, TYPE I).

DELAMINATED CONCRETE AROUND DRAINS TO REMAIN SHALL BE REMOVED AS SHOWN ON BRIDGE DECK SLAB REPAIR SHEET NO. 7.

LEGEND	
<span style="display: inline-block; width: 15px; height: 15px; background-color: black; margin-right: 5px;"></span>	EXISTING DRAINS TO BE ELIMINATED
<span style="display: inline-block; width: 15px; height: 15px; border: 1px solid black; margin-right: 5px;"></span>	EXISTING DRAINS TO REMAIN
<span style="display: inline-block; width: 15px; height: 15px; border: 1px solid black; border-style: dashed; margin-right: 5px;"></span>	PREVIOUSLY PLUGGED DECK DRAINS TO BE ELIMINATED.