



* Granular or solid flux filled headed studs conforming to Article 1006.32 of the Std. Specs., automatically end welded.

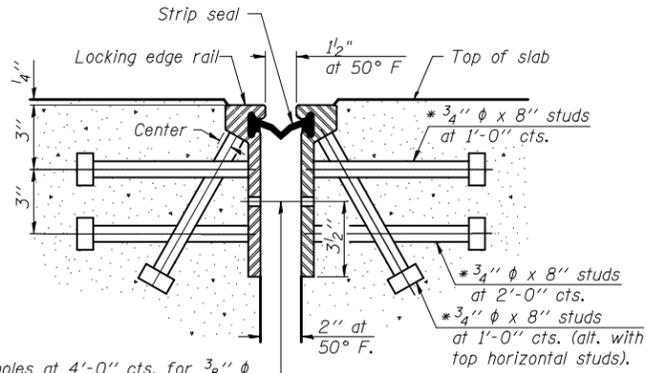


7/16" ϕ holes at 4'-0" cts. for 3/8" ϕ bolts. All bolts shall be burned, sawed, or chipped off flush with the plates after forms are removed, typ.

SECTION THRU ROLLED RAIL JOINT

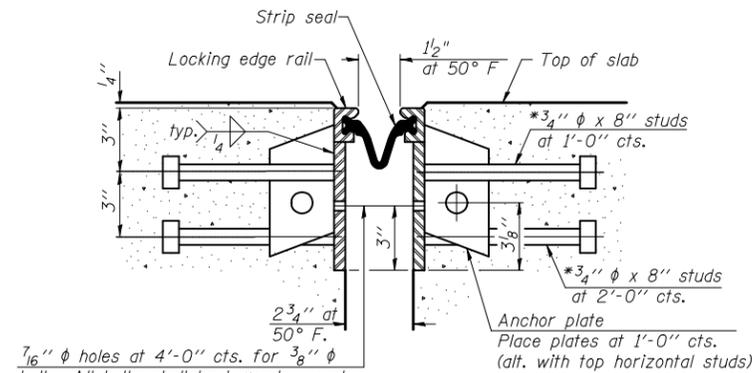


7/16" ϕ holes at 4'-0" cts. for 3/8" ϕ bolts. All bolts shall be burned, sawed, or chipped off flush with the plates after forms are removed, typ.

SECTION THRU WELDED RAIL JOINT

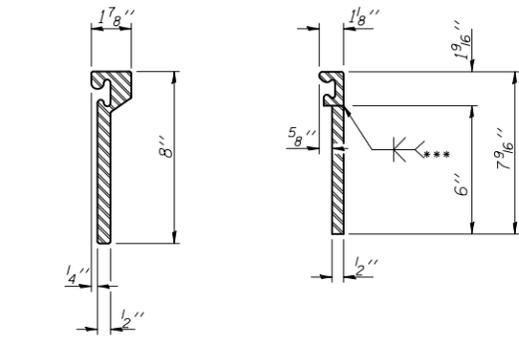


ROLLLED EXTRUDED RAIL WELDED RAIL

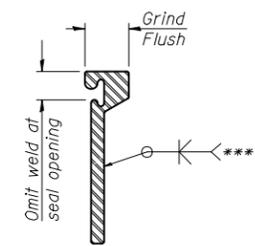


LOCKING EDGE RAIL SPLICE

The inside of the locking edge rail groove shall be free of weld residue.

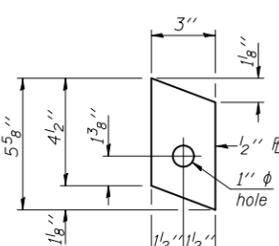

ANCHOR PLATE (for welded rail)

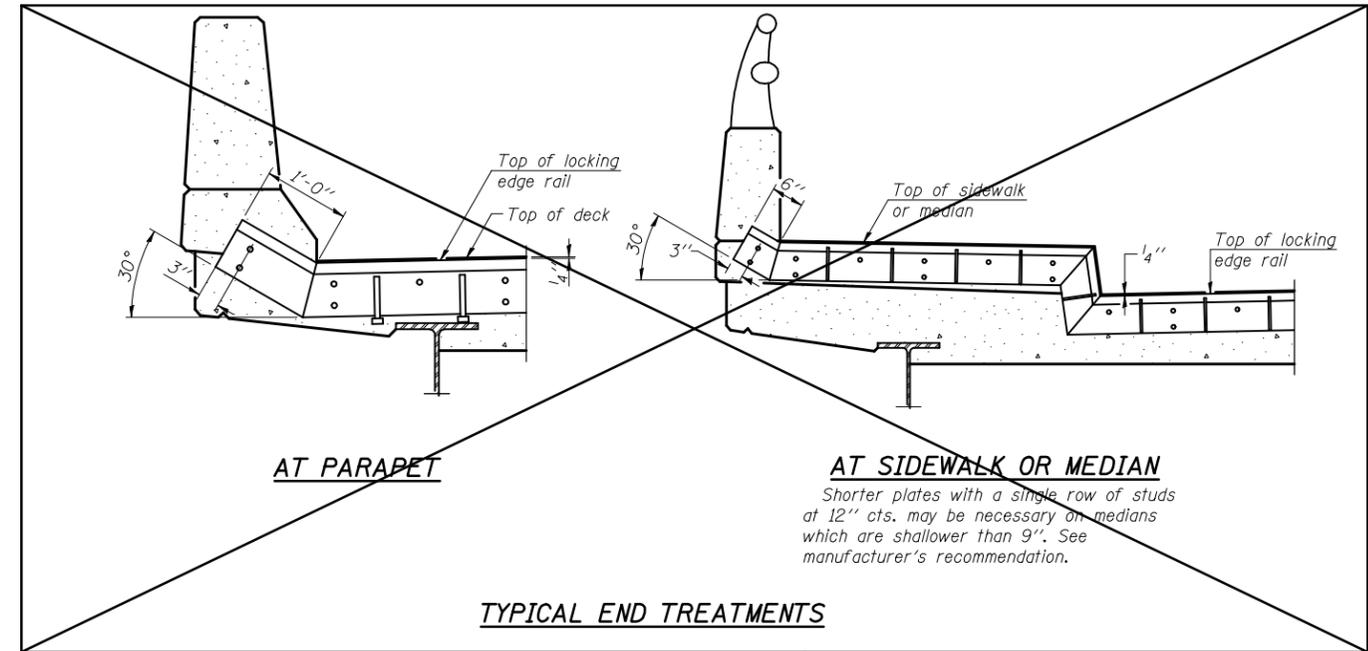


AT PARAPET

AT SIDEWALK OR MEDIAN

TYPICAL END TREATMENTS

* SEE DISTRICT 5 PREFORMED JOINT STRIP SEAL DETAIL, SHEET # 15

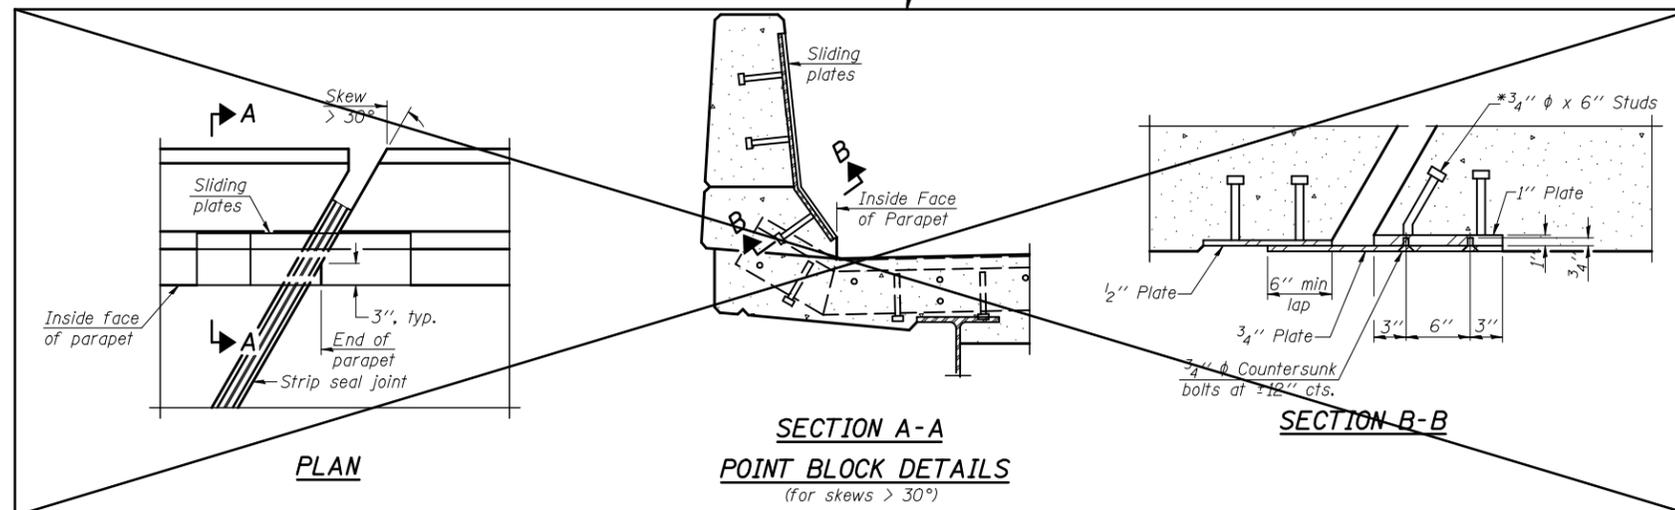

PLAN

SECTION A-A POINT BLOCK DETAILS (for skews > 30°)

SECTION B-B

BILL OF MATERIAL

Item	Unit	Total
Prefomed Joint Strip Seal	Foot	72

PREFORMED JOINT STRIP SEAL STRUCTURE NO. 092-0048

EJ-SSJ

10-1-08

FILE NAME =	USER NAME = ceorlockjd	DESIGNED -	REVISED -
et:\pw\work\p\WIDOT\CEARLOCKJD\0101475\0590866-Hyd.dgn		DRAWN -	REVISED -
PLOT SCALE = 40.0000' / IN.		CHECKED -	REVISED -
PLOT DATE = 2/6/2009		DATE -	REVISED -

STATE OF ILLINOIS DEPARTMENT OF TRANSPORTATION

PREFORMED JOINT STRIP SEAL S.N. 092-0048

SCALE: SHEET NO. 14 OF 17 SHEETS STA. TO STA.

F.A.P. RTE.	SECTION	COUNTY	TOTAL SHEETS	SHEET NO.
697	46RS-8&1RS-2&46BDR	VERMILION	75	53
FED. ROAD DIST. NO. ILLINOIS FED. AID PROJECT			CONTRACT NO. 90866	