
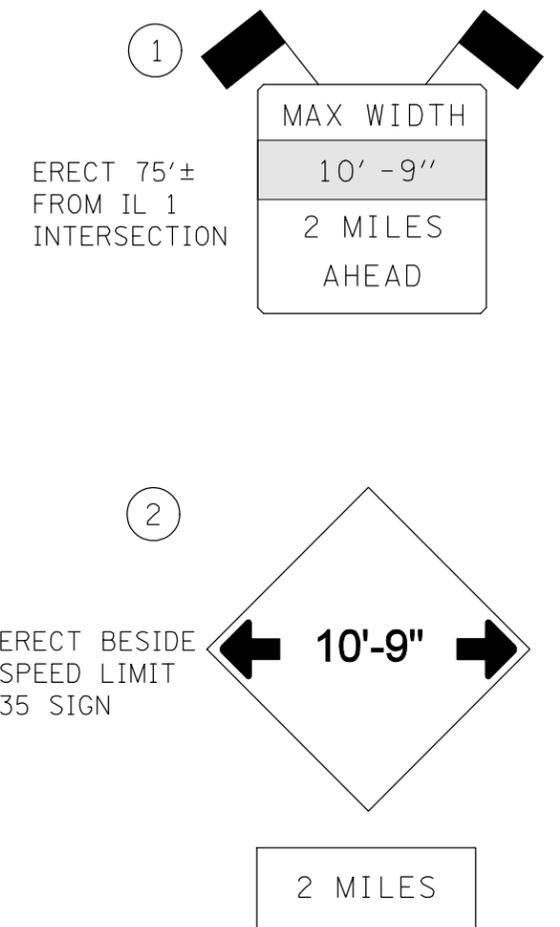


WIDTH RESTRICTION SIGNING DETAIL

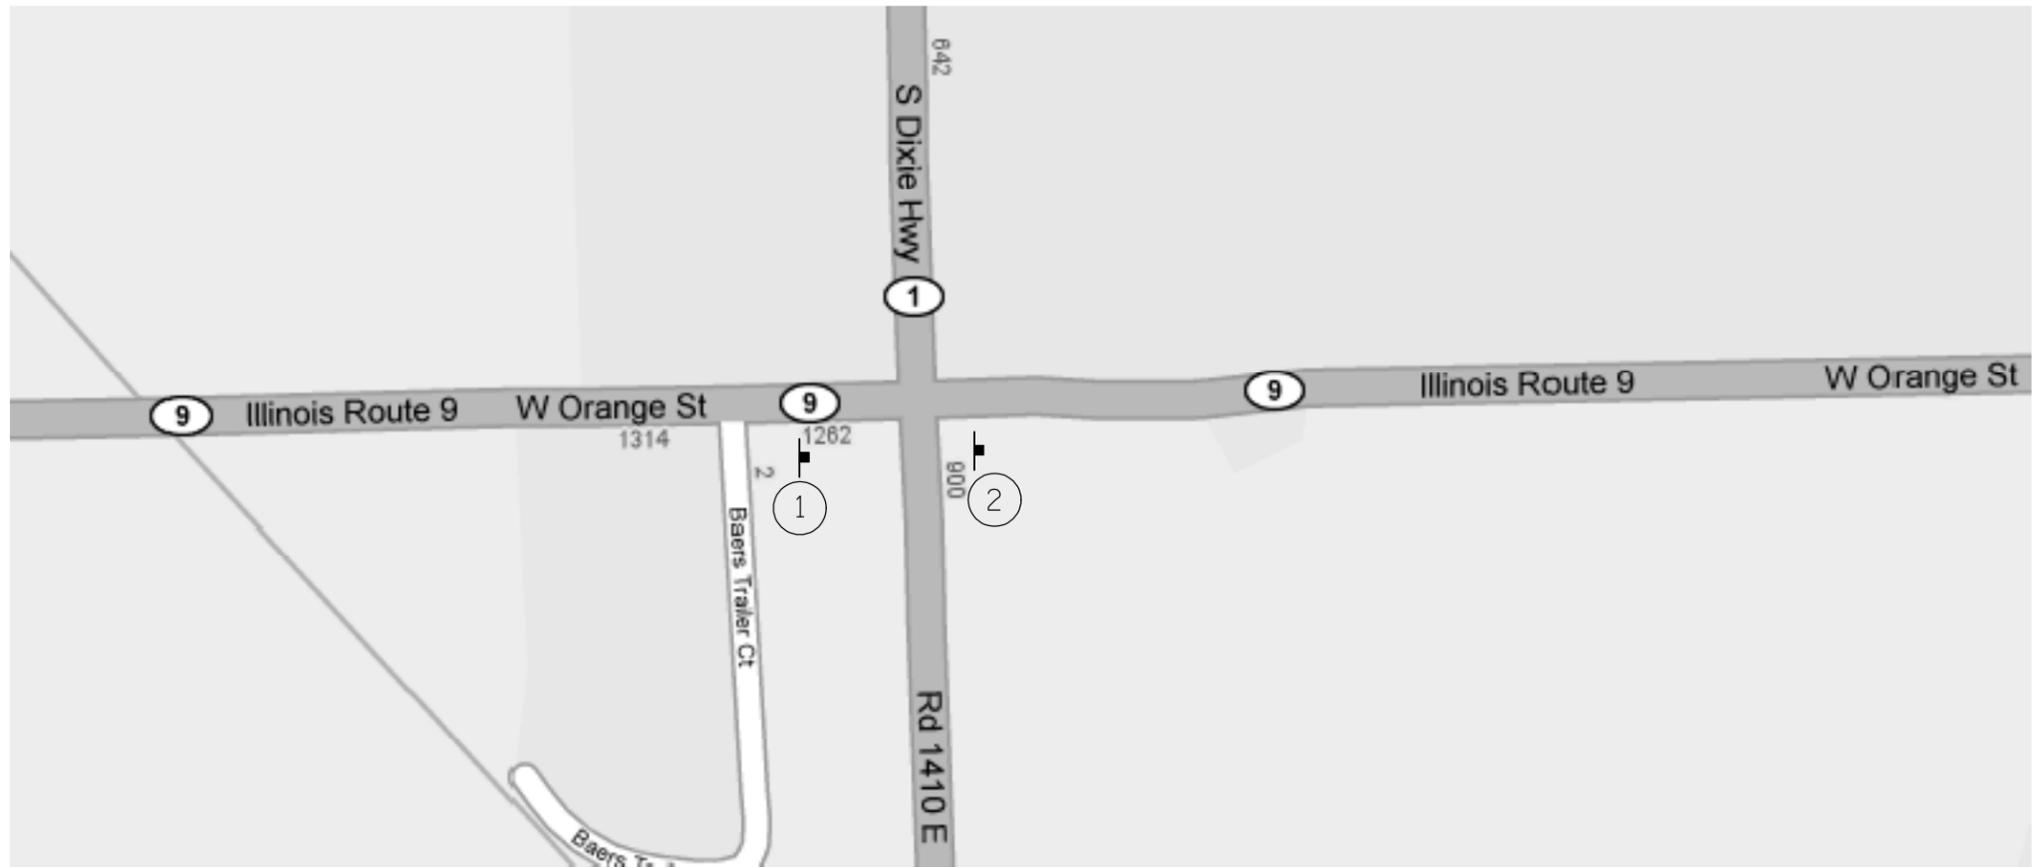

PLAN NOTE:
 EXACT LOCATIONS OF WIDTH RESTRICTION SIGNING
 TO BE DETERMINED BY TRAFFIC CONTROL SUPERVISOR
 PRIOR TO CONSTRUCTION.

FILE NAME =	USER NAME = ceorlockjd	DESIGNED -	REVISED -	STATE OF ILLINOIS DEPARTMENT OF TRANSPORTATION	WIDTH RESTRICTION SIGNING DETAIL			F.A.P. RTE.	SECTION	COUNTY	TOTAL SHEETS	SHEET NO.
ct\pwork\pwork\CEARLOCKJD\dms87656\0590866-Hyd.dgn		DRAWN -	REVISED -		697	46RS-8&1RS-2&46BDR	VERMILION	75	59			
PLOT SCALE = 40.0000' / IN.		CHECKED -	REVISED -		SCALE: N/A			SHEET NO. 1 OF 3 SHEETS			STA. TO STA.	
PLOT DATE = 2/6/2009		DATE -	REVISED -		FED. ROAD DIST. NO.			ILLINOIS FED. AID PROJECT			CONTRACT NO. 90866	