



### G EXISTING TYPICAL CROSS SECTION

STATION TO STATION  
 1000+39.00 TO 1014+94.00  
 1024+57.00 TO 1030+77.00

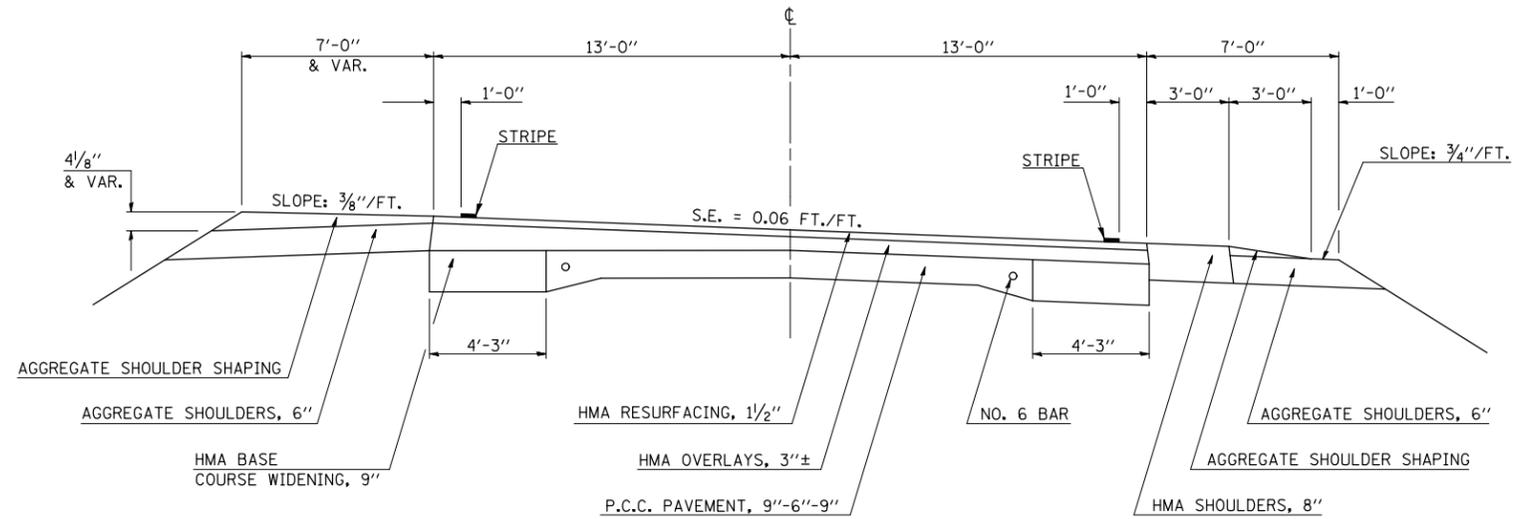

### H EXISTING TYPICAL CROSS SECTION

STATION TO STATION  
 765A+20.00 TO 771A+70.00

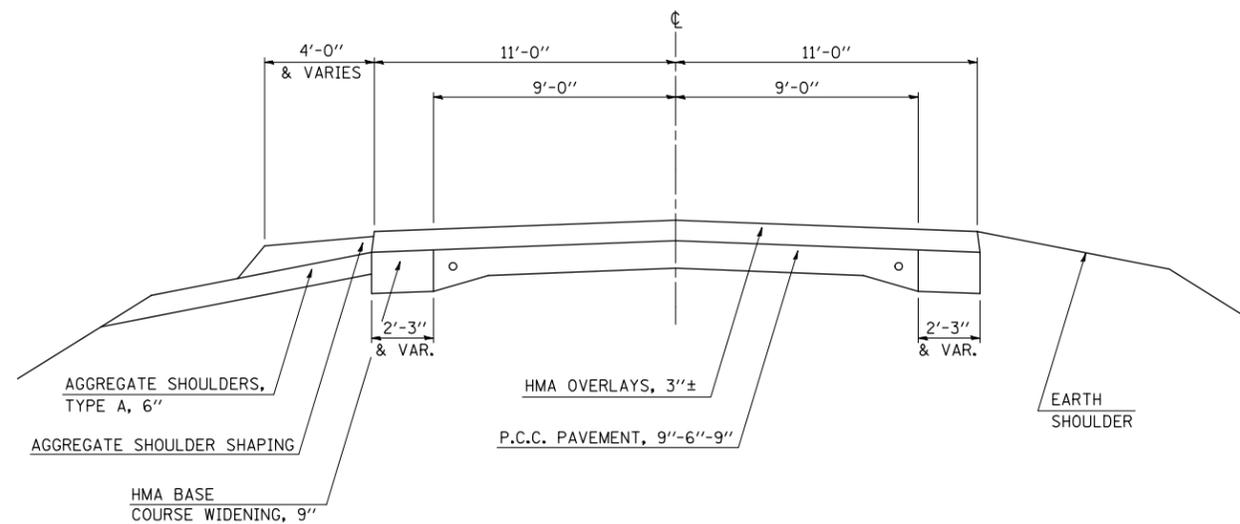

FILE NAME =	USER NAME = ppersonbr	DESIGNED - BJM	REVISED -	<b>STATE OF ILLINOIS DEPARTMENT OF TRANSPORTATION</b>	<b>EXISTING TYPICAL CROSS SECTIONS</b>			F.A.P. RTE.	SECTION	COUNTY	TOTAL SHEETS	SHEET NO.
ct\pwork\pwidot\PIERSONBR\d0107117\90914details.dgn		DRAWN - BBP	REVISED -					711	116RS-3	VERMILION	51	12
		CHECKED - BJM	REVISED -		SCALE: NONE			CONTRACT NO. 90914				
		DATE - 11/28/07	REVISED -		SHEET NO.	OF SHEETS	STA.	TO STA.		FED. ROAD DIST. NO.	ILLINOIS FED. AID PROJECT	