



5 PROPOSED TYPICAL CROSS SECTION

STATION ① 814A+11.10 TO STATION 815A+30.10 ⑥

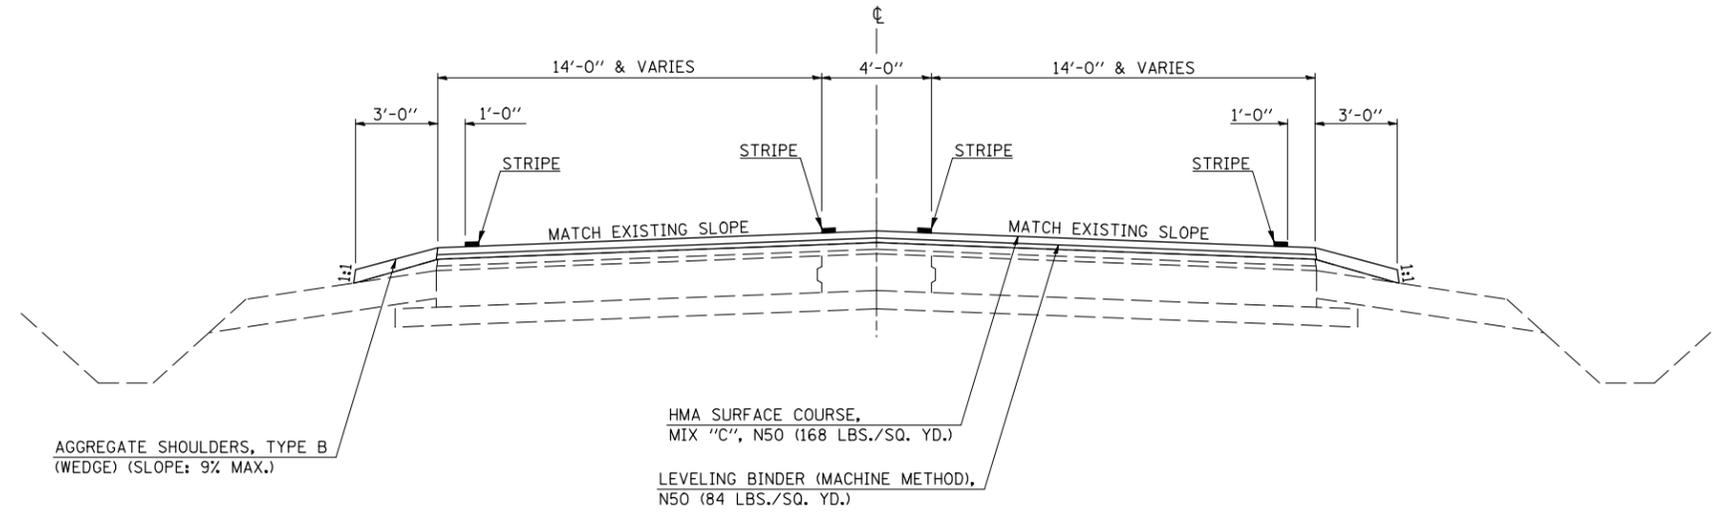

6 PROPOSED TYPICAL CROSS SECTION

STATION ⑤ 815A+30.10 TO STATION 818A+97.10 ⑥
 ⑥ 818+97.10 (AH) 820+50.00 ①

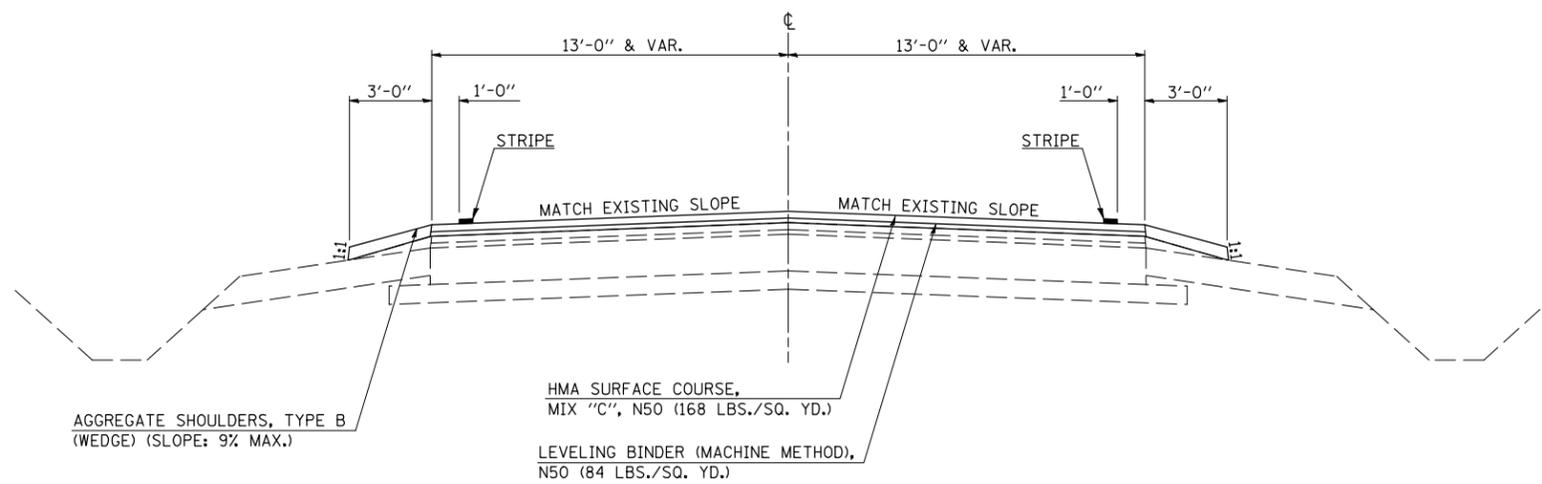

FILE NAME =	USER NAME = ppersonbr	DESIGNED - BJM	REVISED -	STATE OF ILLINOIS DEPARTMENT OF TRANSPORTATION	PROPOSED TYPICAL CROSS SECTIONS				F.A.P. RTE.	SECTION	COUNTY	TOTAL SHEETS	SHEET NO.
ct\pwork\pwork\PIERSONBR\d0107117\90914details.dgn		DRAWN - BBP	REVISED -		711	116RS-3	VERMILION	51	15				
PLOT SCALE = 40.0000' / IN.		CHECKED - BJM	REVISED -		SCALE: NONE SHEET NO. OF SHEETS STA. TO STA.				FED. ROAD DIST. NO.	ILLINOIS FED. AID PROJECT	CONTRACT NO. 90914		
PLOT DATE = 1/29/2009		DATE - 11/28/07	REVISED -										