



7 PROPOSED TYPICAL CROSS SECTION

STATION TO STATION
 ① 1000+39.00 1014+94.00 ①
 ① 1024+57.00 1030+77.00

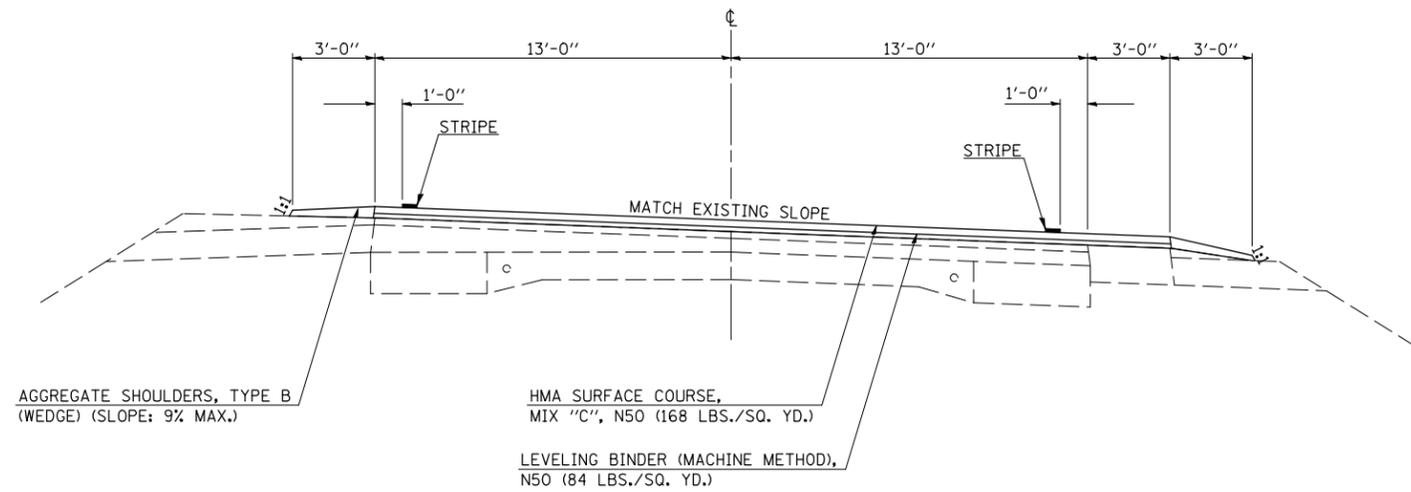

8 PROPOSED TYPICAL CROSS SECTION

STATION TO STATION
 765A+20.00 771A+70.00 ④

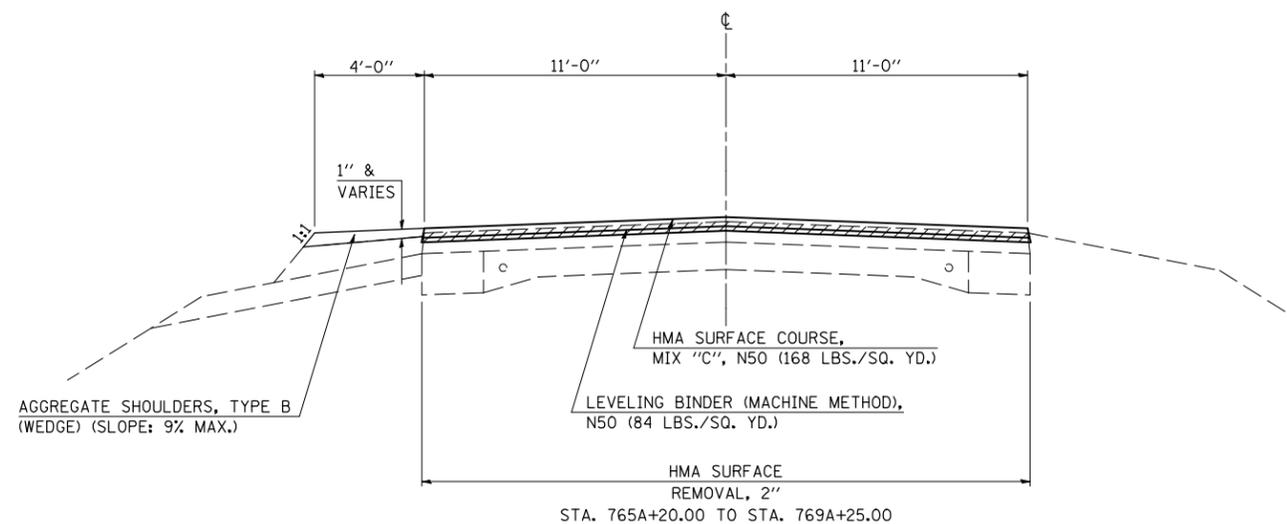

FILE NAME =	USER NAME = ppersonbr	DESIGNED - BJM	REVISED -
ct:\pw\work\PIWIDOT\PIERSONBR\d0107117\90514details.dgn		DRAWN - BBP	REVISED -
PLOT SCALE = 40.0000' / IN.		CHECKED - BJM	REVISED -
PLOT DATE = 1/29/2009		DATE - 11/28/07	REVISED -

STATE OF ILLINOIS
 DEPARTMENT OF TRANSPORTATION

PROPOSED TYPICAL CROSS SECTIONS

SCALE: NONE SHEET NO. OF SHEETS STA. TO STA.

F.A.P. RTE.	SECTION	COUNTY	TOTAL SHEETS	SHEET NO.
711	116RS-3	VERMILION	51	16
FED. ROAD DIST. NO. ILLINOIS FED. AID PROJECT			CONTRACT NO. 90914	