



F.A.P. RTE.	SECTION	COUNTY	TOTAL SHEETS	SHEET NO.
595	1-3-K	ROCK ISLAND	476	21
STA.		TO STA.		
FED. ROAD DIST. NO.		ILLINOIS	FED. AID PROJECT	

# TYPICAL SECTIONS

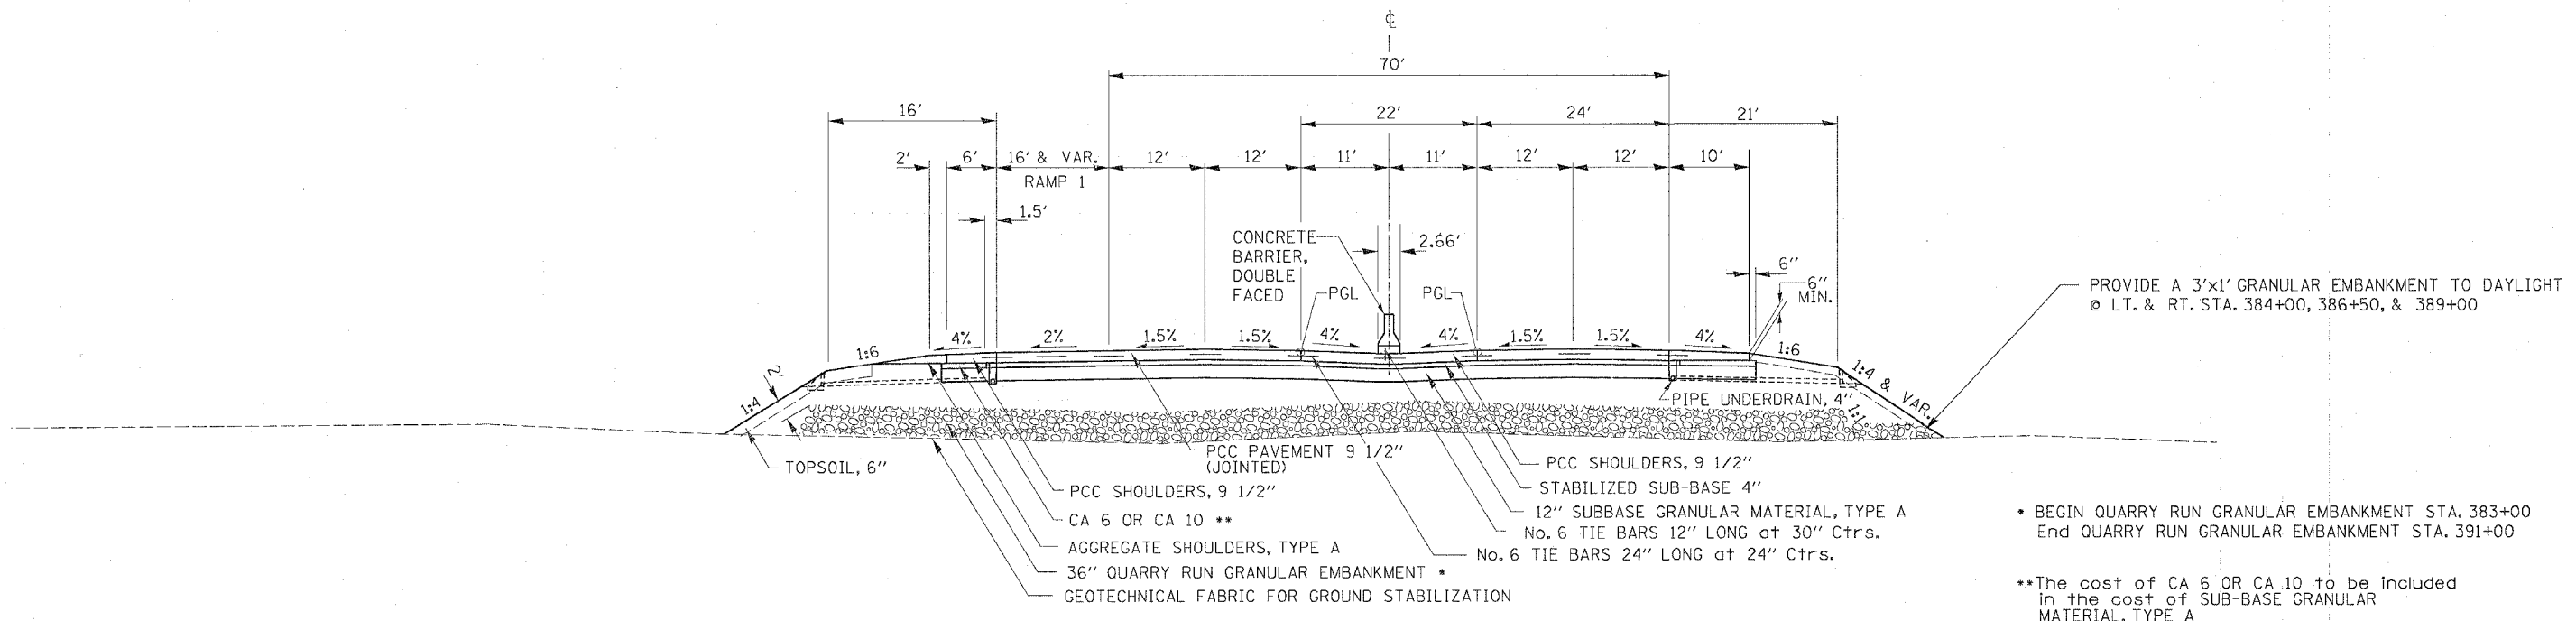

JOHN DEERE ROAD  
STATION 384+49.93 - 388+51.29

NOTE:  
If PCC PAVEMENT, PCC SHOULDERS, CURB AND GUTTER, OR CONCRETE MEDIANS are constructed after Oct 15 and opened to traffic before April 15, use PROTECTIVE COAT.

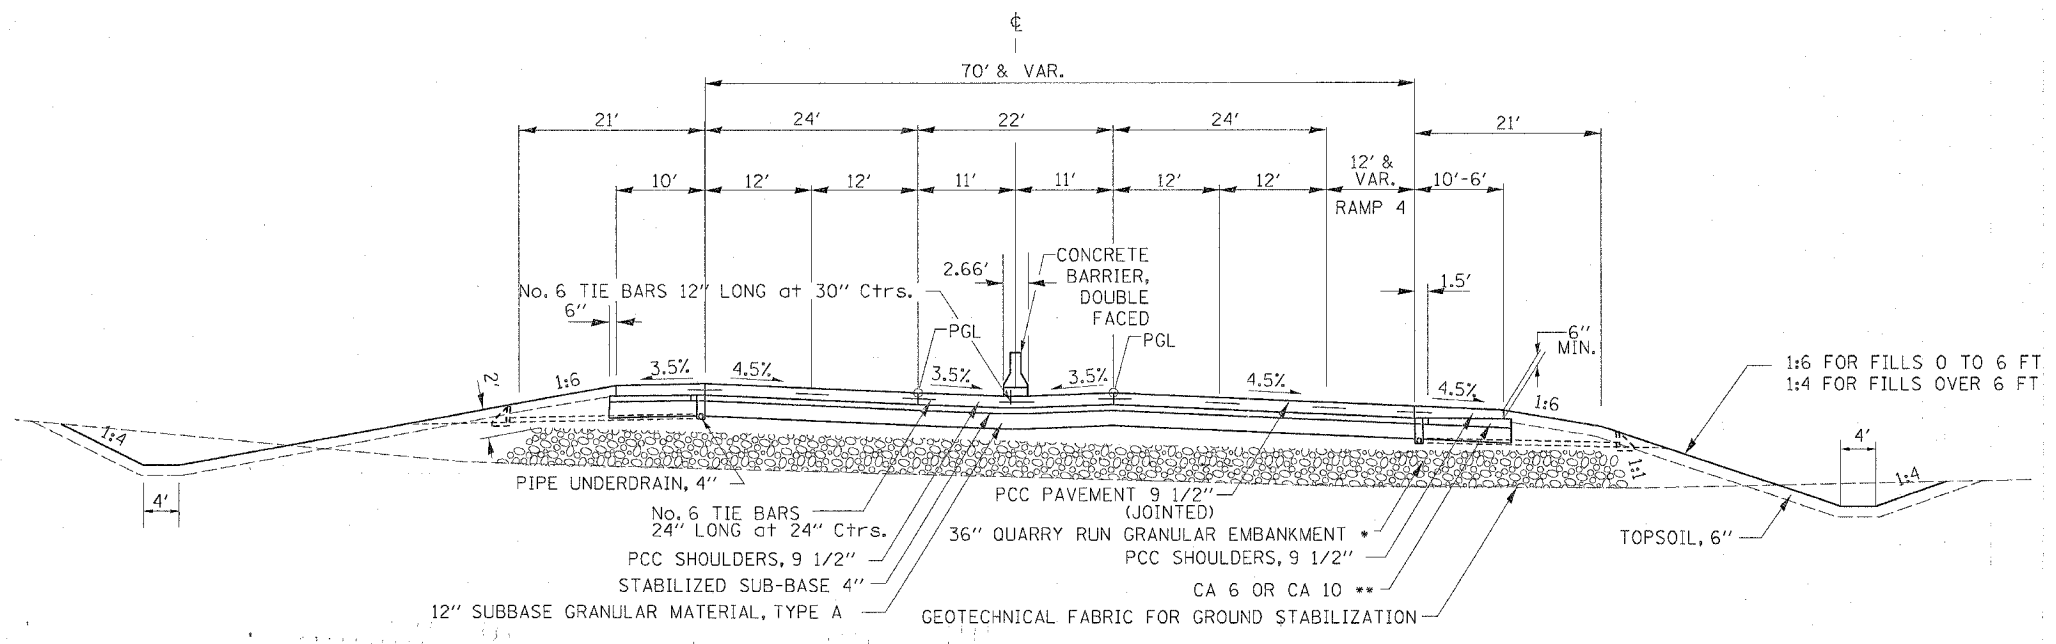

JOHN DEERE ROAD  
STATION 388+51.29 - 398+50.01