


F.A.P. RTE.	SECTION	COUNTY	TOTAL SHEETS	SHEET NO.
595	1-3-K	ROCK ISLAND	476	93
STA. 412+00		TO STA. 417+10.16		
FED. ROAD DIST. NO.		ILLINOIS FED. AID PROJECT		

# PAVEMENT REMOVAL



PLAN	REVISIONS	DATE
NO.	NO.	

PROFILE	REVISIONS	DATE
NO.	NO.	

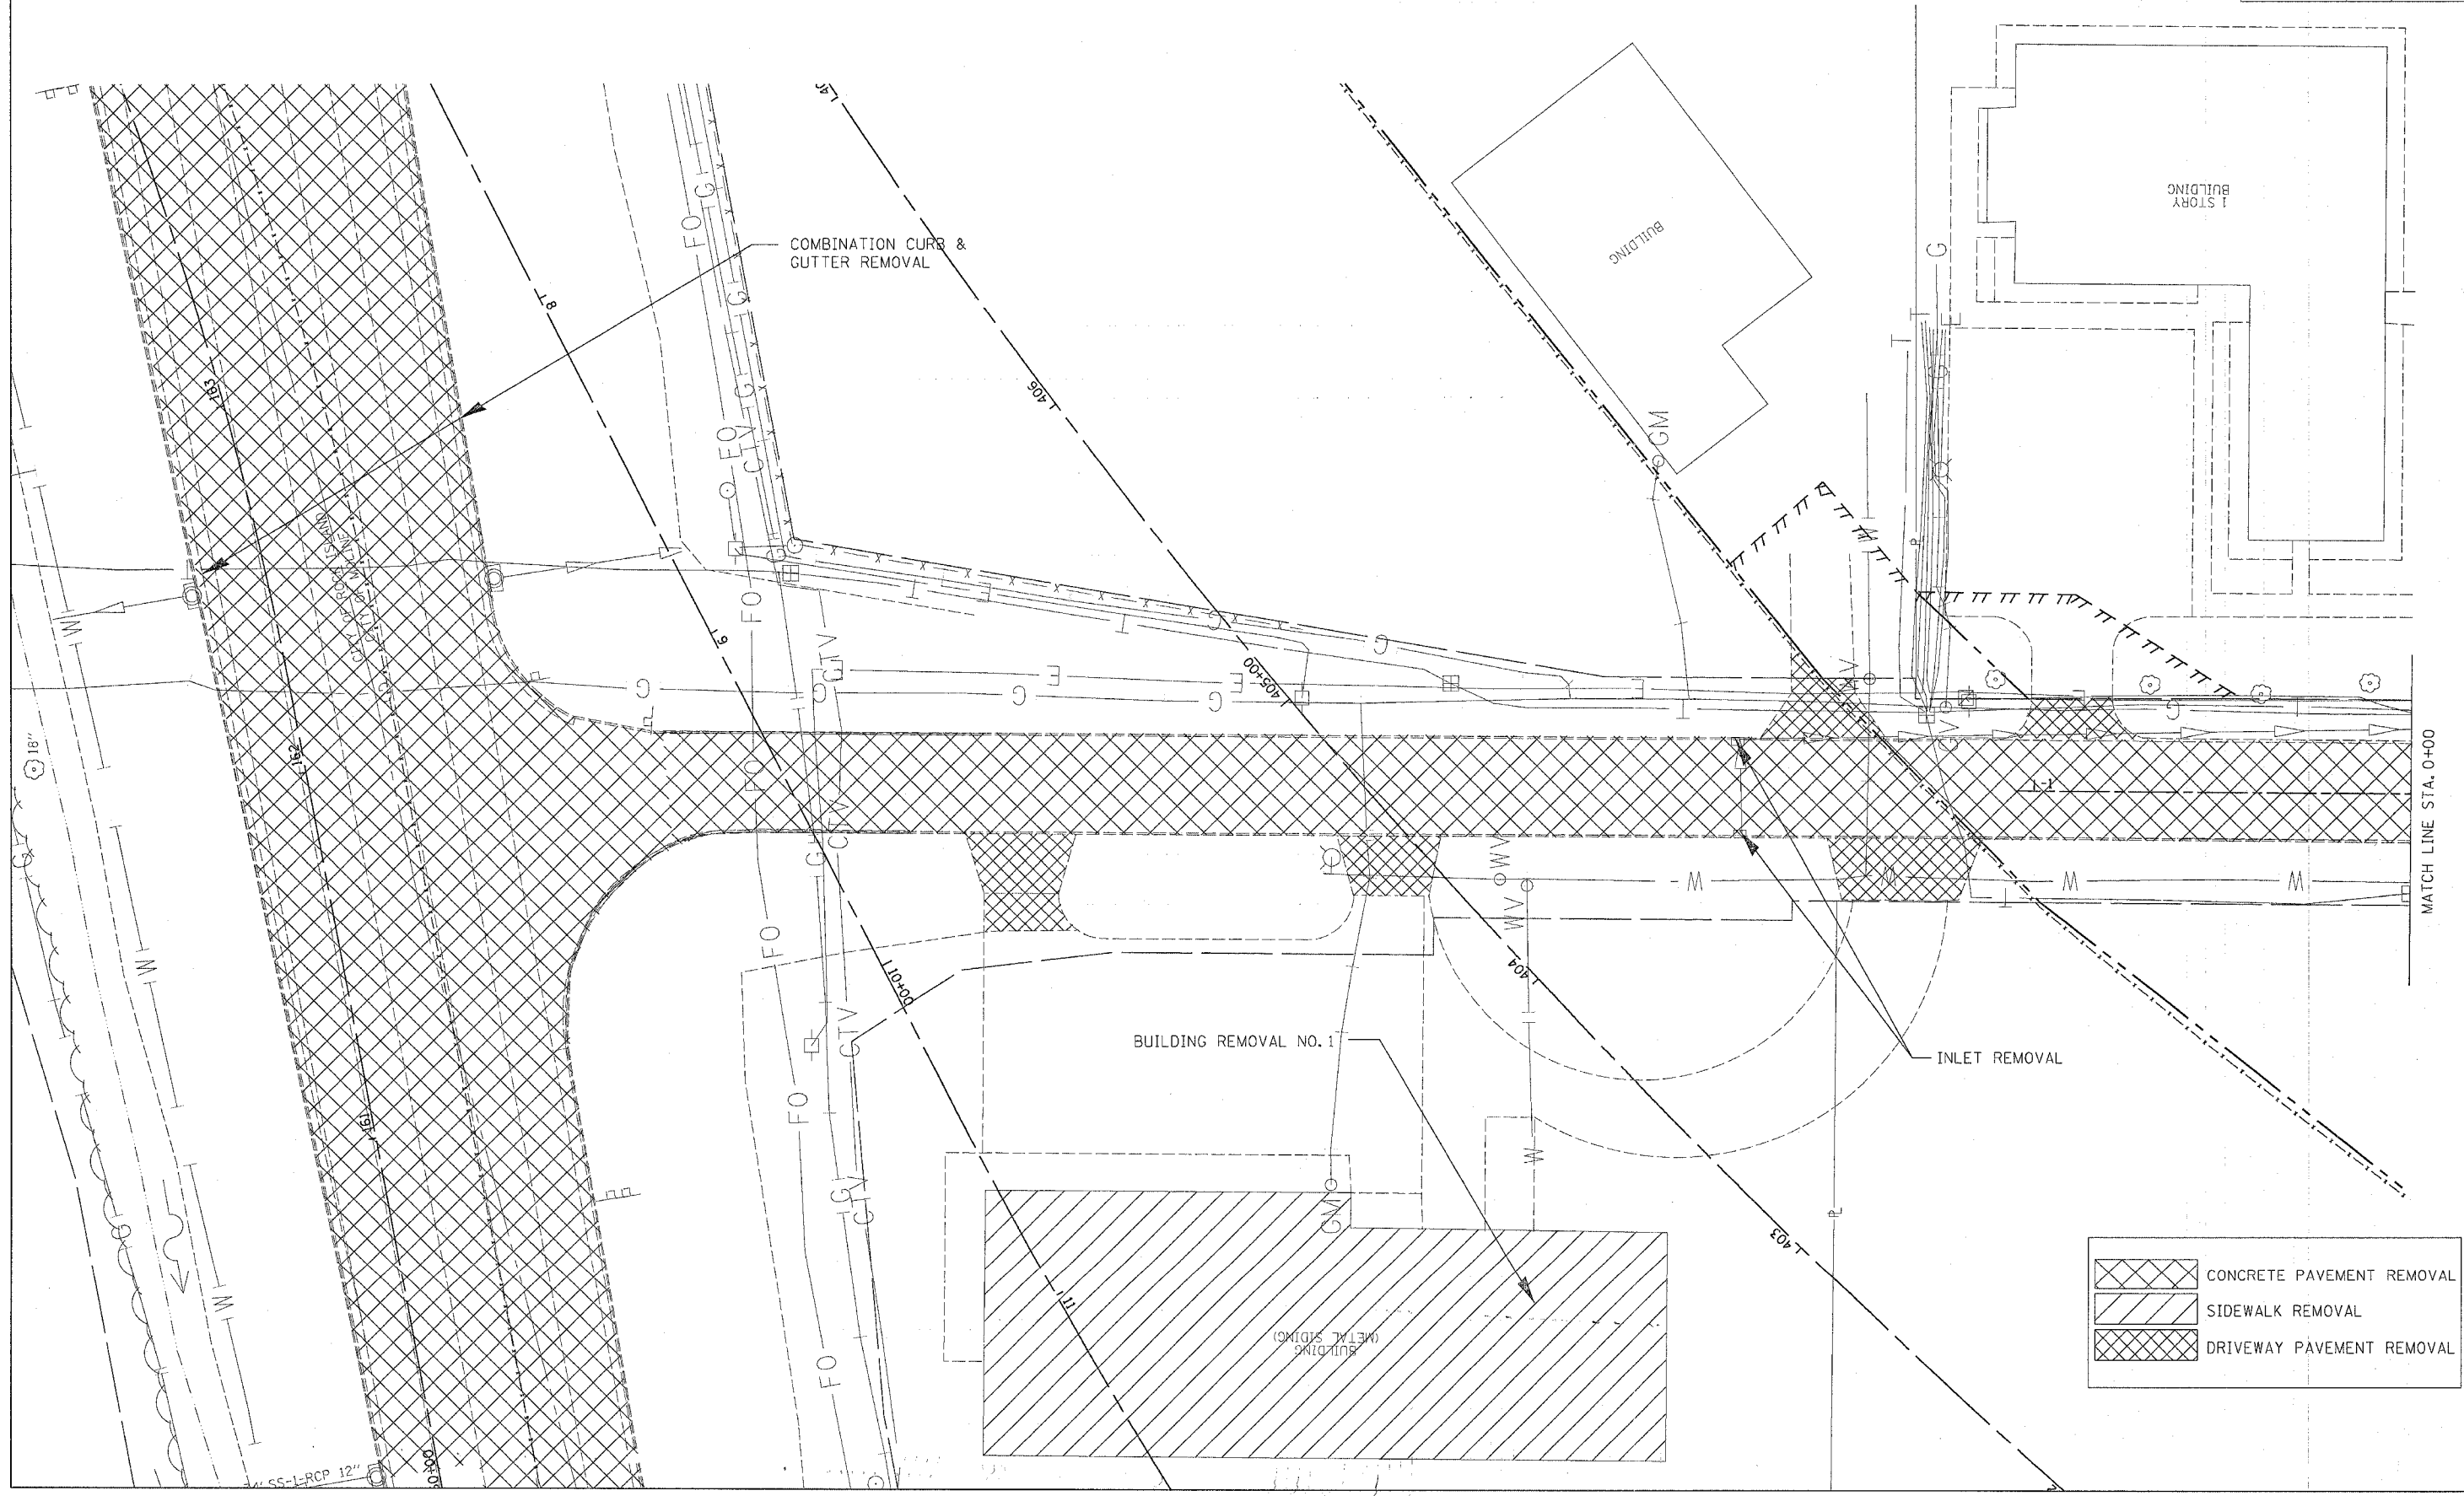

	CONCRETE PAVEMENT REMOVAL
	SIDEWALK REMOVAL
	DRIVEWAY PAVEMENT REMOVAL