


F.A.P. RTE.	SECTION	COUNTY	TOTAL SHEETS	SHEET NO.
595	1-3-K	ROCK ISLAND	476	94
STA. 412+00		TO STA. 417+10.16		
FED. ROAD DIST. NO.		ILLINOIS FED. AID PROJECT		

# PAVEMENT REMOVAL



PLAN	REVISION	DATE
NO.	BY	
NO.	BY	

PROFILE	REVISION	DATE
NO.	BY	
NO.	BY	

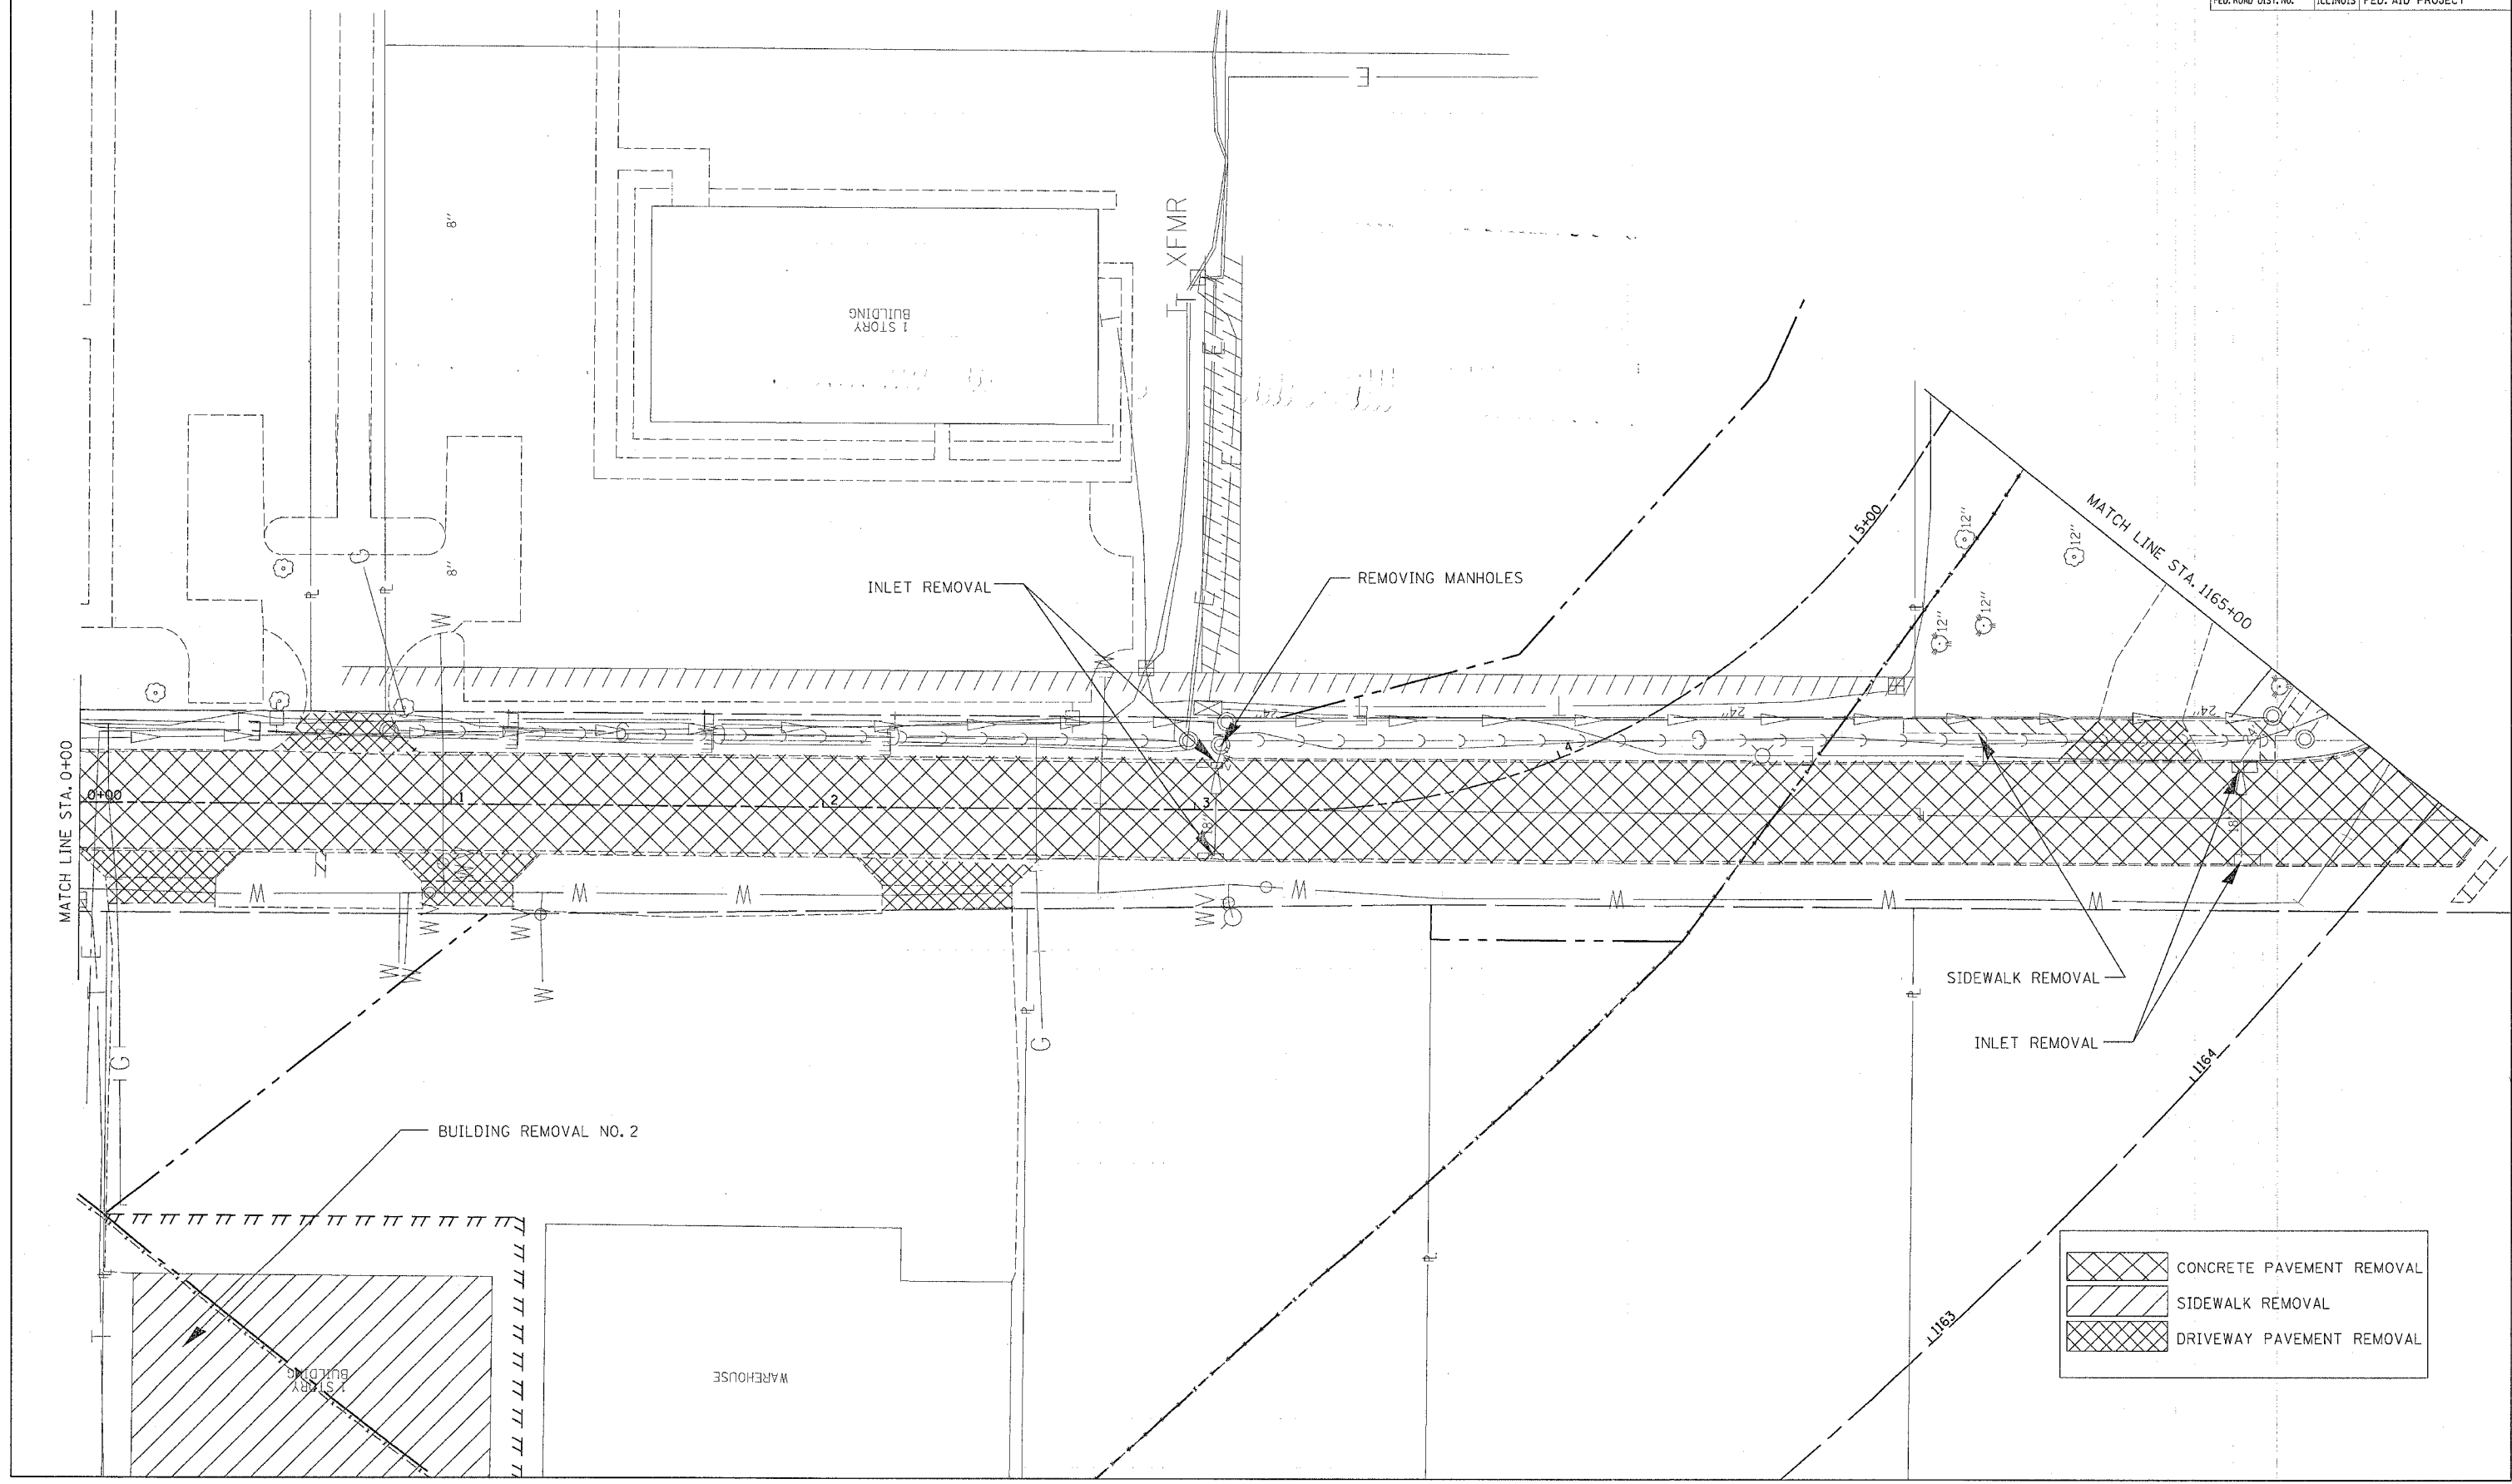

	CONCRETE PAVEMENT REMOVAL
	SIDWALK REMOVAL
	DRIVEWAY PAVEMENT REMOVAL